



F.A.I. SECTION	COUNTY	TOTAL SHEETS	SHEET NO.
90/94 2004-07ORS	COOK	60	25
STA. 178+00 TO STA. 183+00		62809	
FED. ROAD DIST. NO. 1 ILLINOIS FED. AID PROJECT			

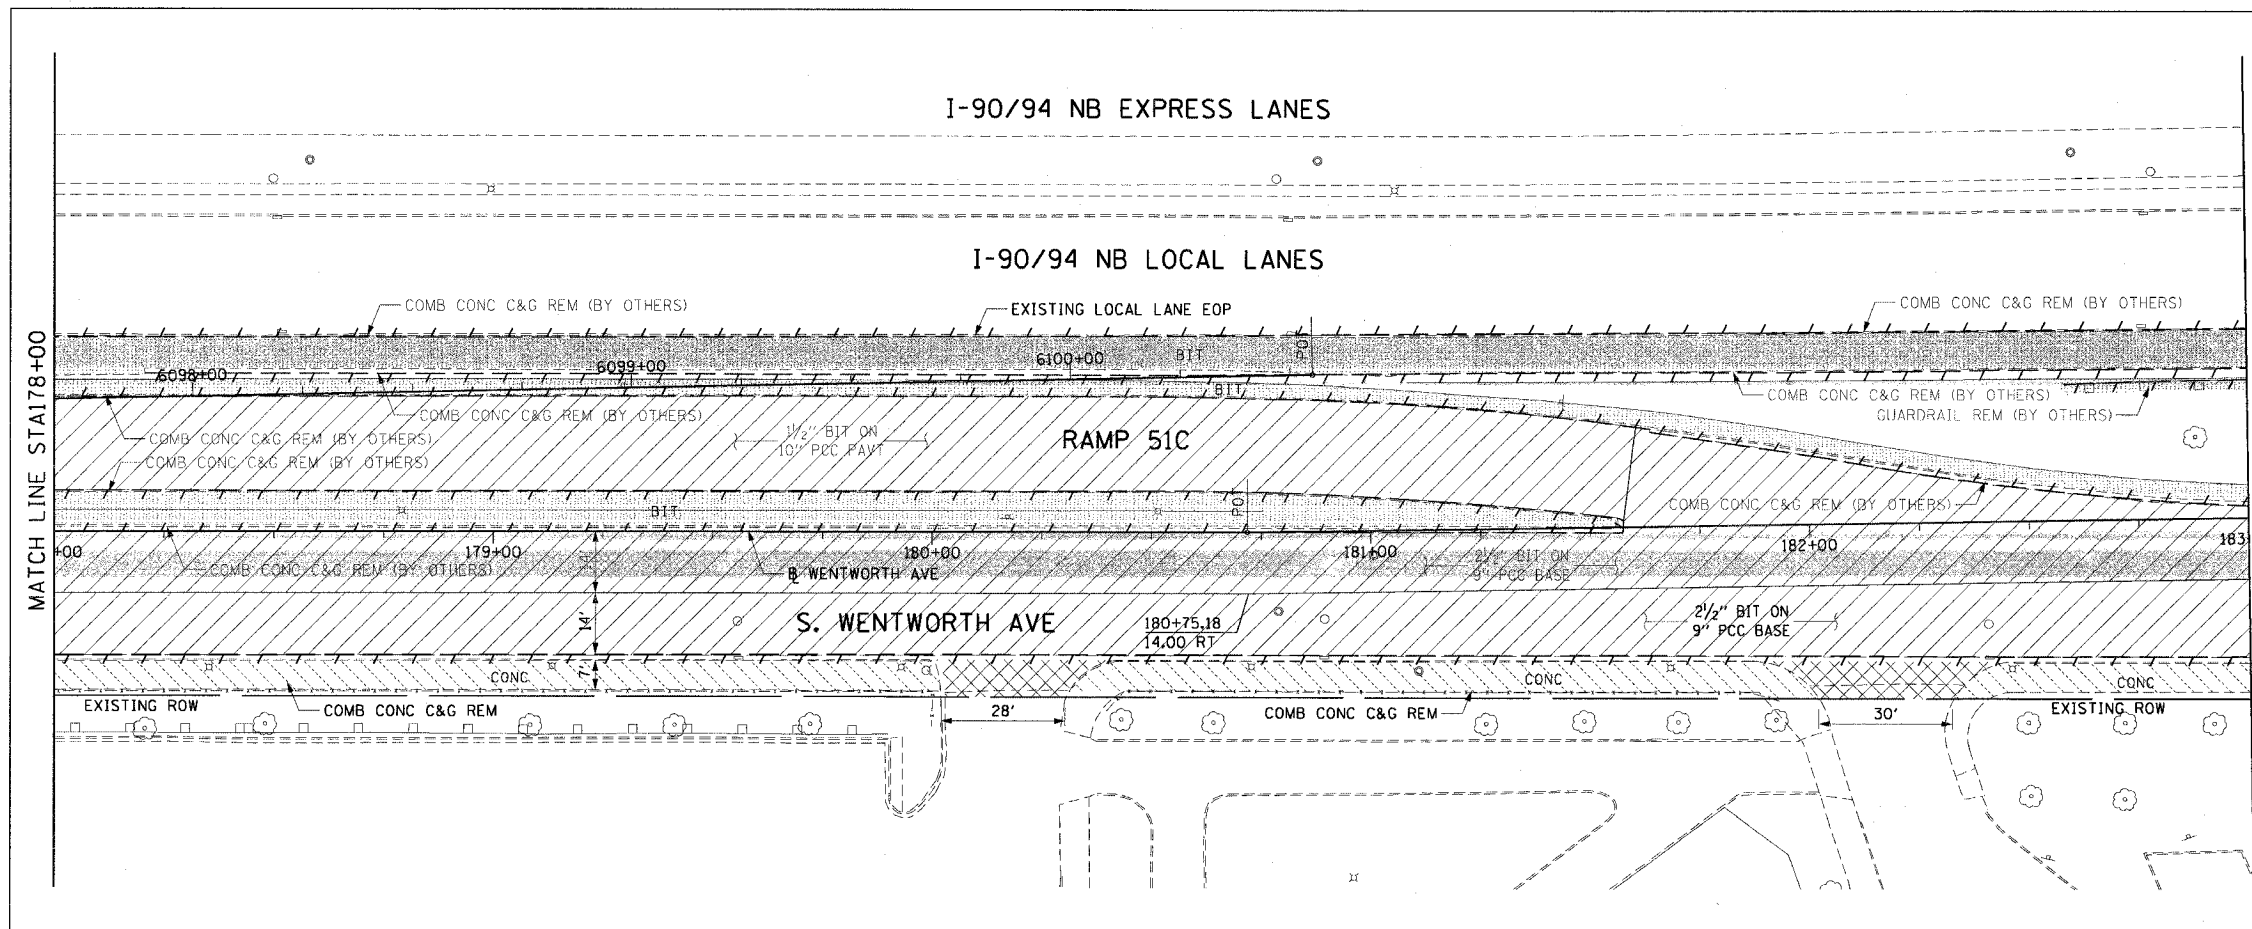

- LEGEND:
- PAVEMENT REMOVAL
 - LINEAR REMOVALS
 - SIDEWALK REMOVAL
 - DRIVEWAY PAVEMENT REMOVAL
 - WORK TO BE DONE BY OTHERS

- NOTES:
1. CONTRACTOR SHALL COORDINATE WITH CONTRACT 62807 FOR ROADWAY LIGHTING REMOVALS AND INSTALLATIONS.
 2. SEE DRAINAGE AND UTILITY SHEETS FOR REMOVALS AND IMPROVEMENTS.
 3. ALL DRIVEWAYS SHOWN ARE CONCRETE UNLESS NOTED OTHERWISE.

EXISTING CONDITIONS AND REMOVAL
PROPOSED IMPROVEMENTS

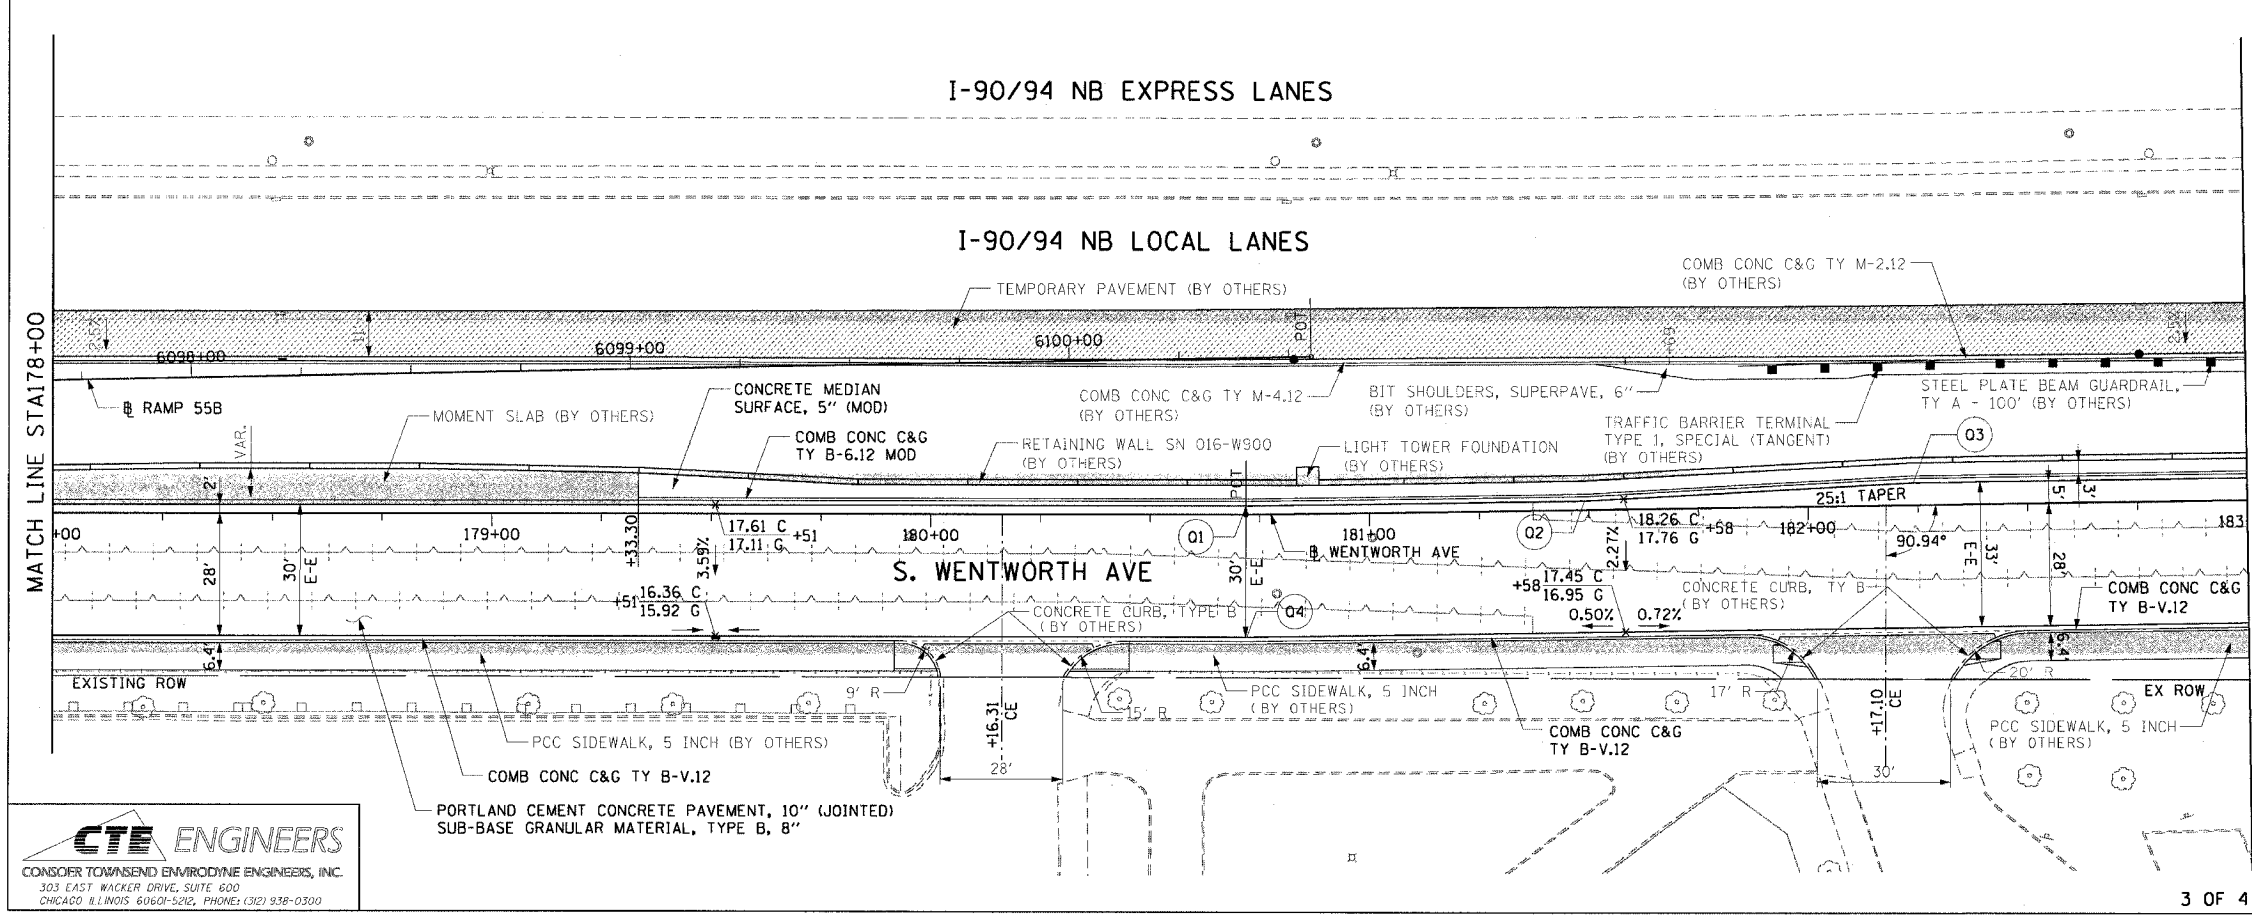

- LEGEND:
- TEMPORARY PAVEMENT
 - WORK TO BE DONE BY OTHERS

- NOTES:
1. SEE ROADWAY DETAIL SHEETS FOR CONCRETE MEDIAN SURFACE, 5" (MODIFIED) DETAIL.
 2. CONTRACTOR SHALL COORDINATE WITH CONTRACT 62796 FOR SIDEWALK AND DRIVEWAY IMPROVEMENTS.
 3. CONTRACTOR SHALL COORDINATE WITH CONTRACT 62586 FOR RETAINING WALLS AND FRONTAGE ROAD IMPROVEMENTS.

PT.	STATION	OFFSET
01	180+71.89	2.00' LT
02	181+49.00	2.00' LT
03	182+24.00	5.00' LT
04	180+71.85	28.00' RT

REVISIONS	
NAME	DATE

ILLINOIS DEPARTMENT OF TRANSPORTATION
F.A.I. 90/94 (DAN RYAN EXPRESSWAY)
53rd ST TO 51st ST (WENTWORTH AVENUE)
EXISTING AND PROPOSED ROADWAY PLANS
WENTWORTH AVENUE

SCALE: 1"=20'
DATE: DECEMBER 17, 2004
DRAWN BY: AMM
CHECKED BY: JAL

CTE ENGINEERS
CONSIDER TOWNSEND ENVIRONMENTAL ENGINEERS, INC.
303 EAST WACKER DRIVE, SUITE 600
CHICAGO, ILLINOIS 60601-5202, PHONE: (312) 938-0300

12/09/2004 03:03:51 PM