



I-90/94 NB EXPRESS LANES

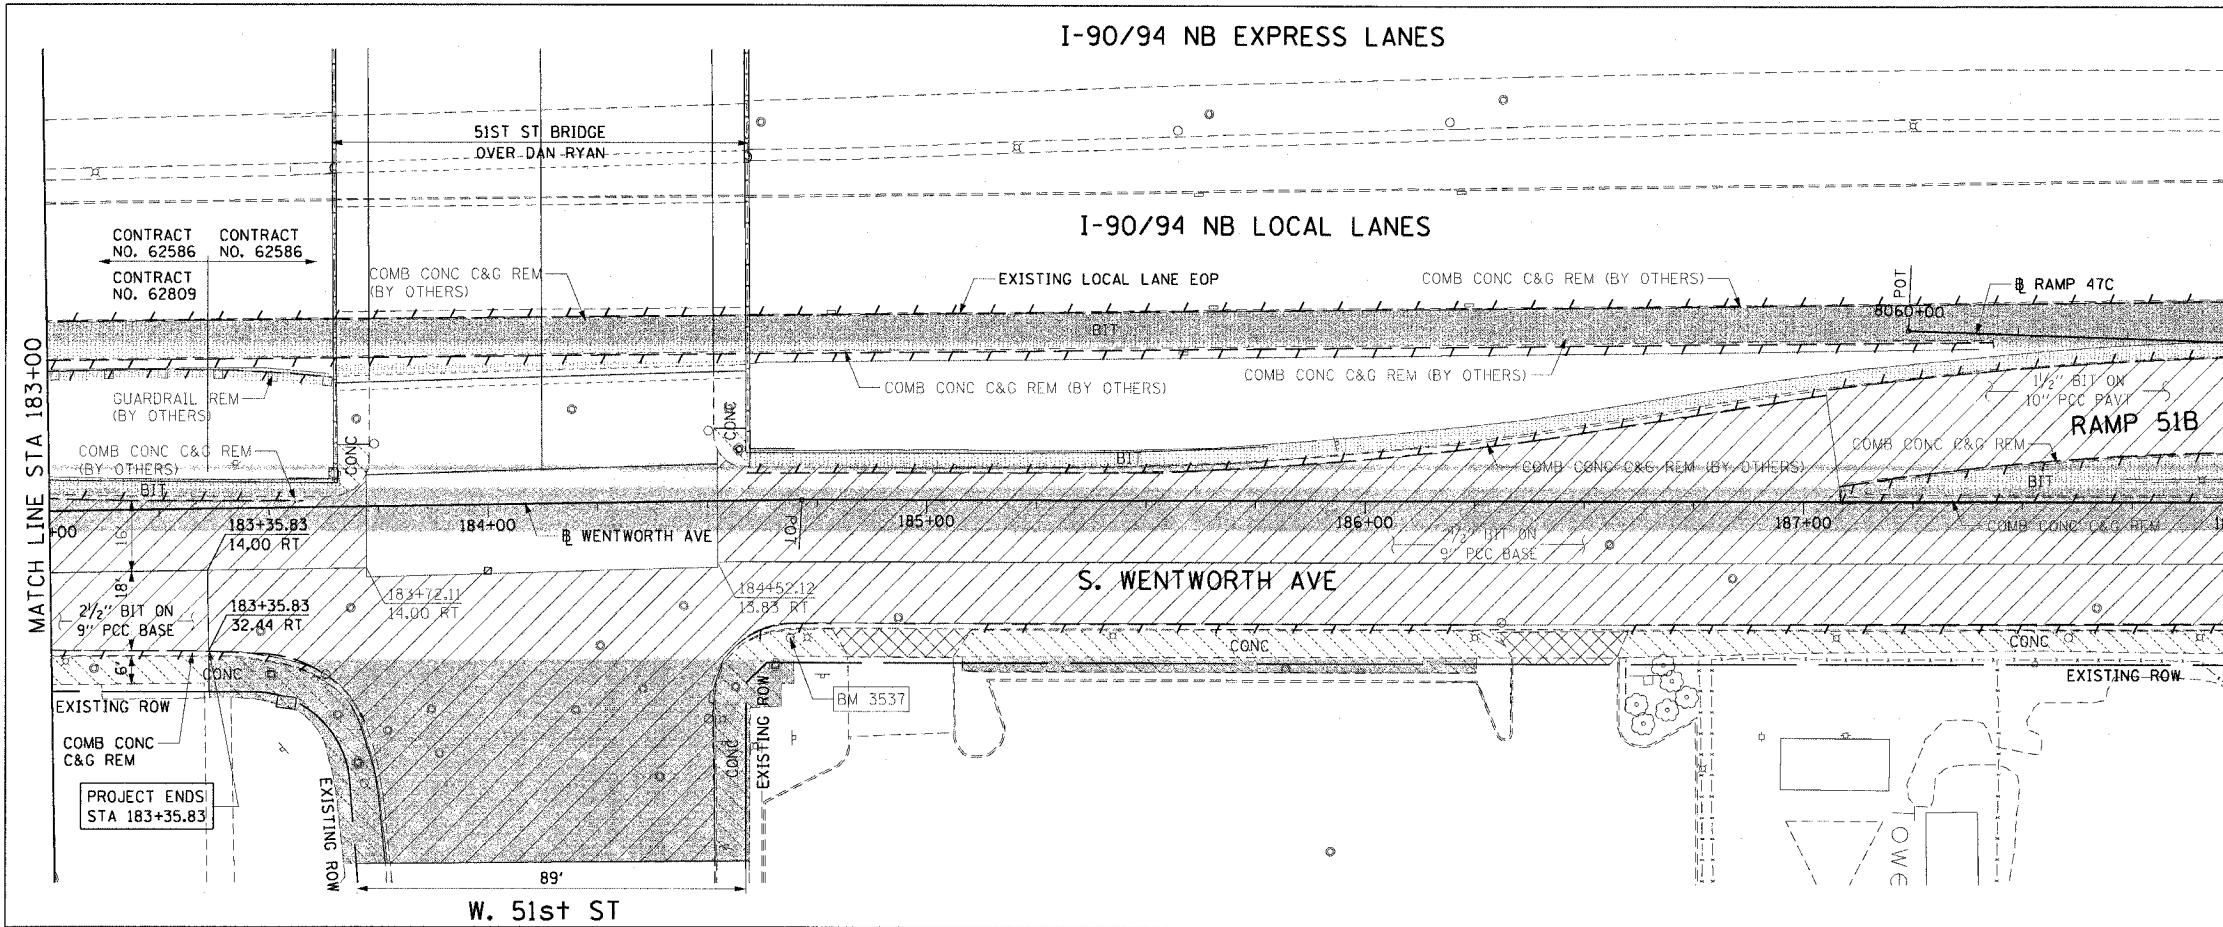

F.A.I. RTE.	SECTION	COUNTY	TOTAL SHEETS	SHEET NO.
90/94	2004-070RS	COOK	60	26
STA. 183+00		TO STA. 183+35.83		
FED. ROAD DIST. NO. 1 ILLINOIS FED. AID PROJECT				



62809

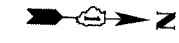

- LEGEND:
- PAVEMENT REMOVAL
 - LINEAR REMOVALS
 - SIDEWALK REMOVAL
 - DRIVEWAY PAVEMENT REMOVAL
 - WORK TO BE DONE BY OTHERS

- NOTES:
- CONTRACTOR SHALL COORDINATE WITH CONTRACT 62812 FOR FRONTAGE ROAD REMOVALS.
 - CONTRACTOR SHALL COORDINATE WITH CONTRACT 62807 FOR ROADWAY LIGHTING REMOVALS AND INSTALLATIONS.
 - CONTRACTOR SHALL COORDINATE WITH CONTRACT 62803 FOR TRAFFIC SIGNAL REMOVALS AND IMPROVEMENTS.
 - SEE DRAINAGE AND UTILITY SHEETS FOR REMOVALS AND IMPROVEMENTS.
 - ALL DRIVEWAYS SHOWN ARE CONCRETE UNLESS NOTED OTHERWISE.

EXISTING CONDITIONS AND REMOVAL
PROPOSED IMPROVEMENTS

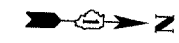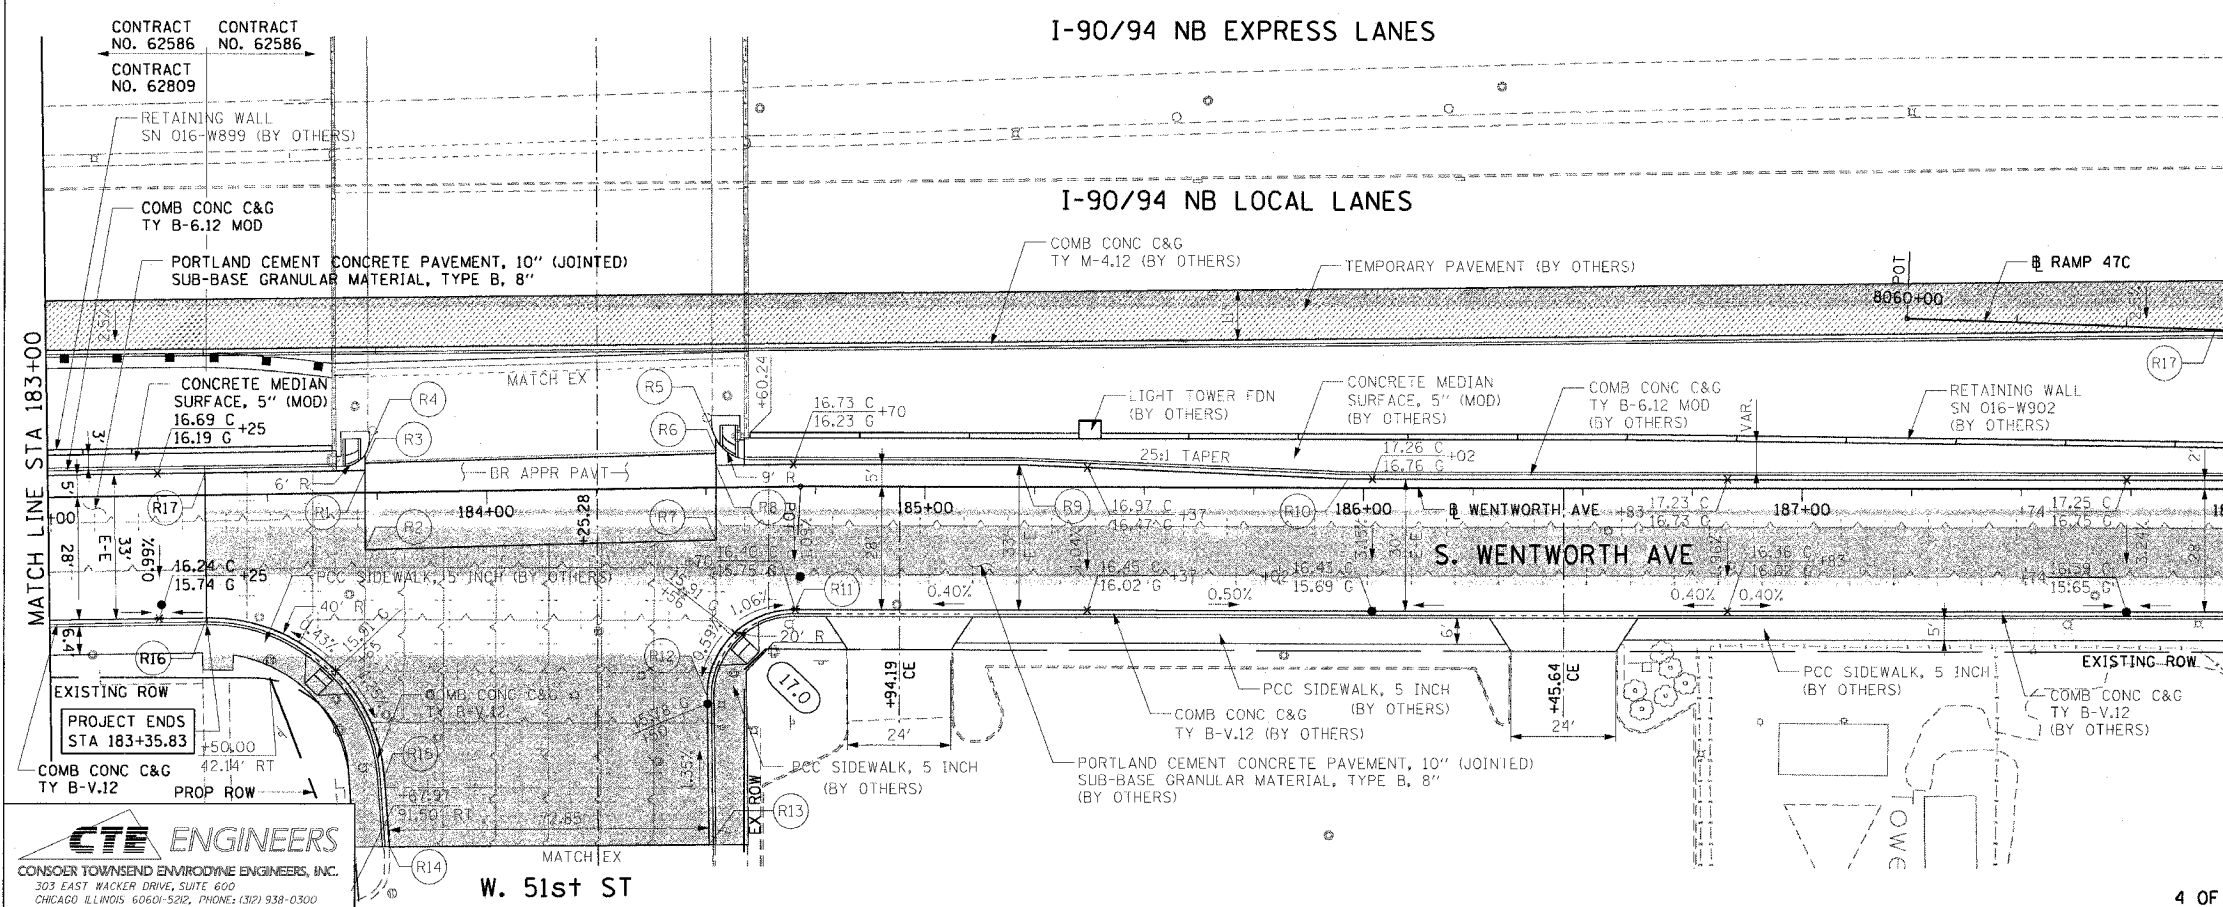

- LEGEND:
- TEMPORARY PAVEMENT (BY OTHERS)
 - WORK TO BE DONE BY OTHERS

- NOTES:
- SEE ROADWAY DETAIL SHEETS FOR CONCRETE MEDIAN SURFACE, 5" (MODIFIED) DETAILS.
 - CONTRACTOR SHALL COORDINATE WITH CONTRACT 62796 FOR SIDEWALK AND DRIVEWAY IMPROVEMENTS.
 - CONTRACTOR SHALL COORDINATE WITH CONTRACT 62812 FOR SEWER AND PAVING IMPROVEMENTS.

PT.	STATION	OFFSET	PT.	STATION	OFFSET
R1	183+72.34	5.00' LT	R10	185+96.46	2.00' LT
R2	183+72.13	13.09' RT	R11	184+69.91	28.00' RT
R3	183+72.32	7.10' LT	R12	184+49.59	47.65' RT
R4	184+51.60	27.95' LT	R13	184+49.56	82.16' RT
R5	184+52.41	11.15' LT	R14	183+76.71	81.57' RT
R6	184+52.40	8.40' LT	R15	183+75.76	65.60' RT
R7	185+52.15	12.05' RT	R16	183+35.83	28.00' RT
R8	184+52.34	5.04' LT	R17	183+35.83	5.00' LT
R9	185+21.46	5.00' LT			

REVISIONS	
NAME	DATE

ILLINOIS DEPARTMENT OF TRANSPORTATION
F.A.I. 90/94 (DAN RYAN EXPRESSWAY)
53rd ST TO 51st ST (WENTWORTH AVENUE)
**EXISTING AND PROPOSED ROADWAY PLANS
WENTWORTH AVENUE**

SCALE: 1"=20'
DATE: DECEMBER 17, 2004

DRAWN BY: AMM
CHECKED BY: JAL

CTE ENGINEERS
CONSOLIDATED TOWNSEND ENGINEERS, INC.
303 EAST WACKER DRIVE, SUITE 600
CHICAGO, ILLINOIS 60601-5202, PHONE: (312) 938-0300

12/03/2004 10:47:55 AM