


F.A.I. RTE.	SECTION	COUNTY	TOTAL SHEETS	SHEET NO.
90/94	2004-070RS	COOK	60	27
STA. 166+50		TO STA. 172+75		
FED. ROAD DIST. NO. 1	ILLINOIS	FED. AID PROJECT		
62809				

PLAN	REVISIONS	DATE
NO.	BY	
NOTE BOOK	ALIGNED	CHECKED
FILE NAME	PAID FILE NAME	

PLAN	REVISIONS	DATE
NO.	BY	
NOTE BOOK	ALIGNED	CHECKED
FILE NAME	PAID FILE NAME	

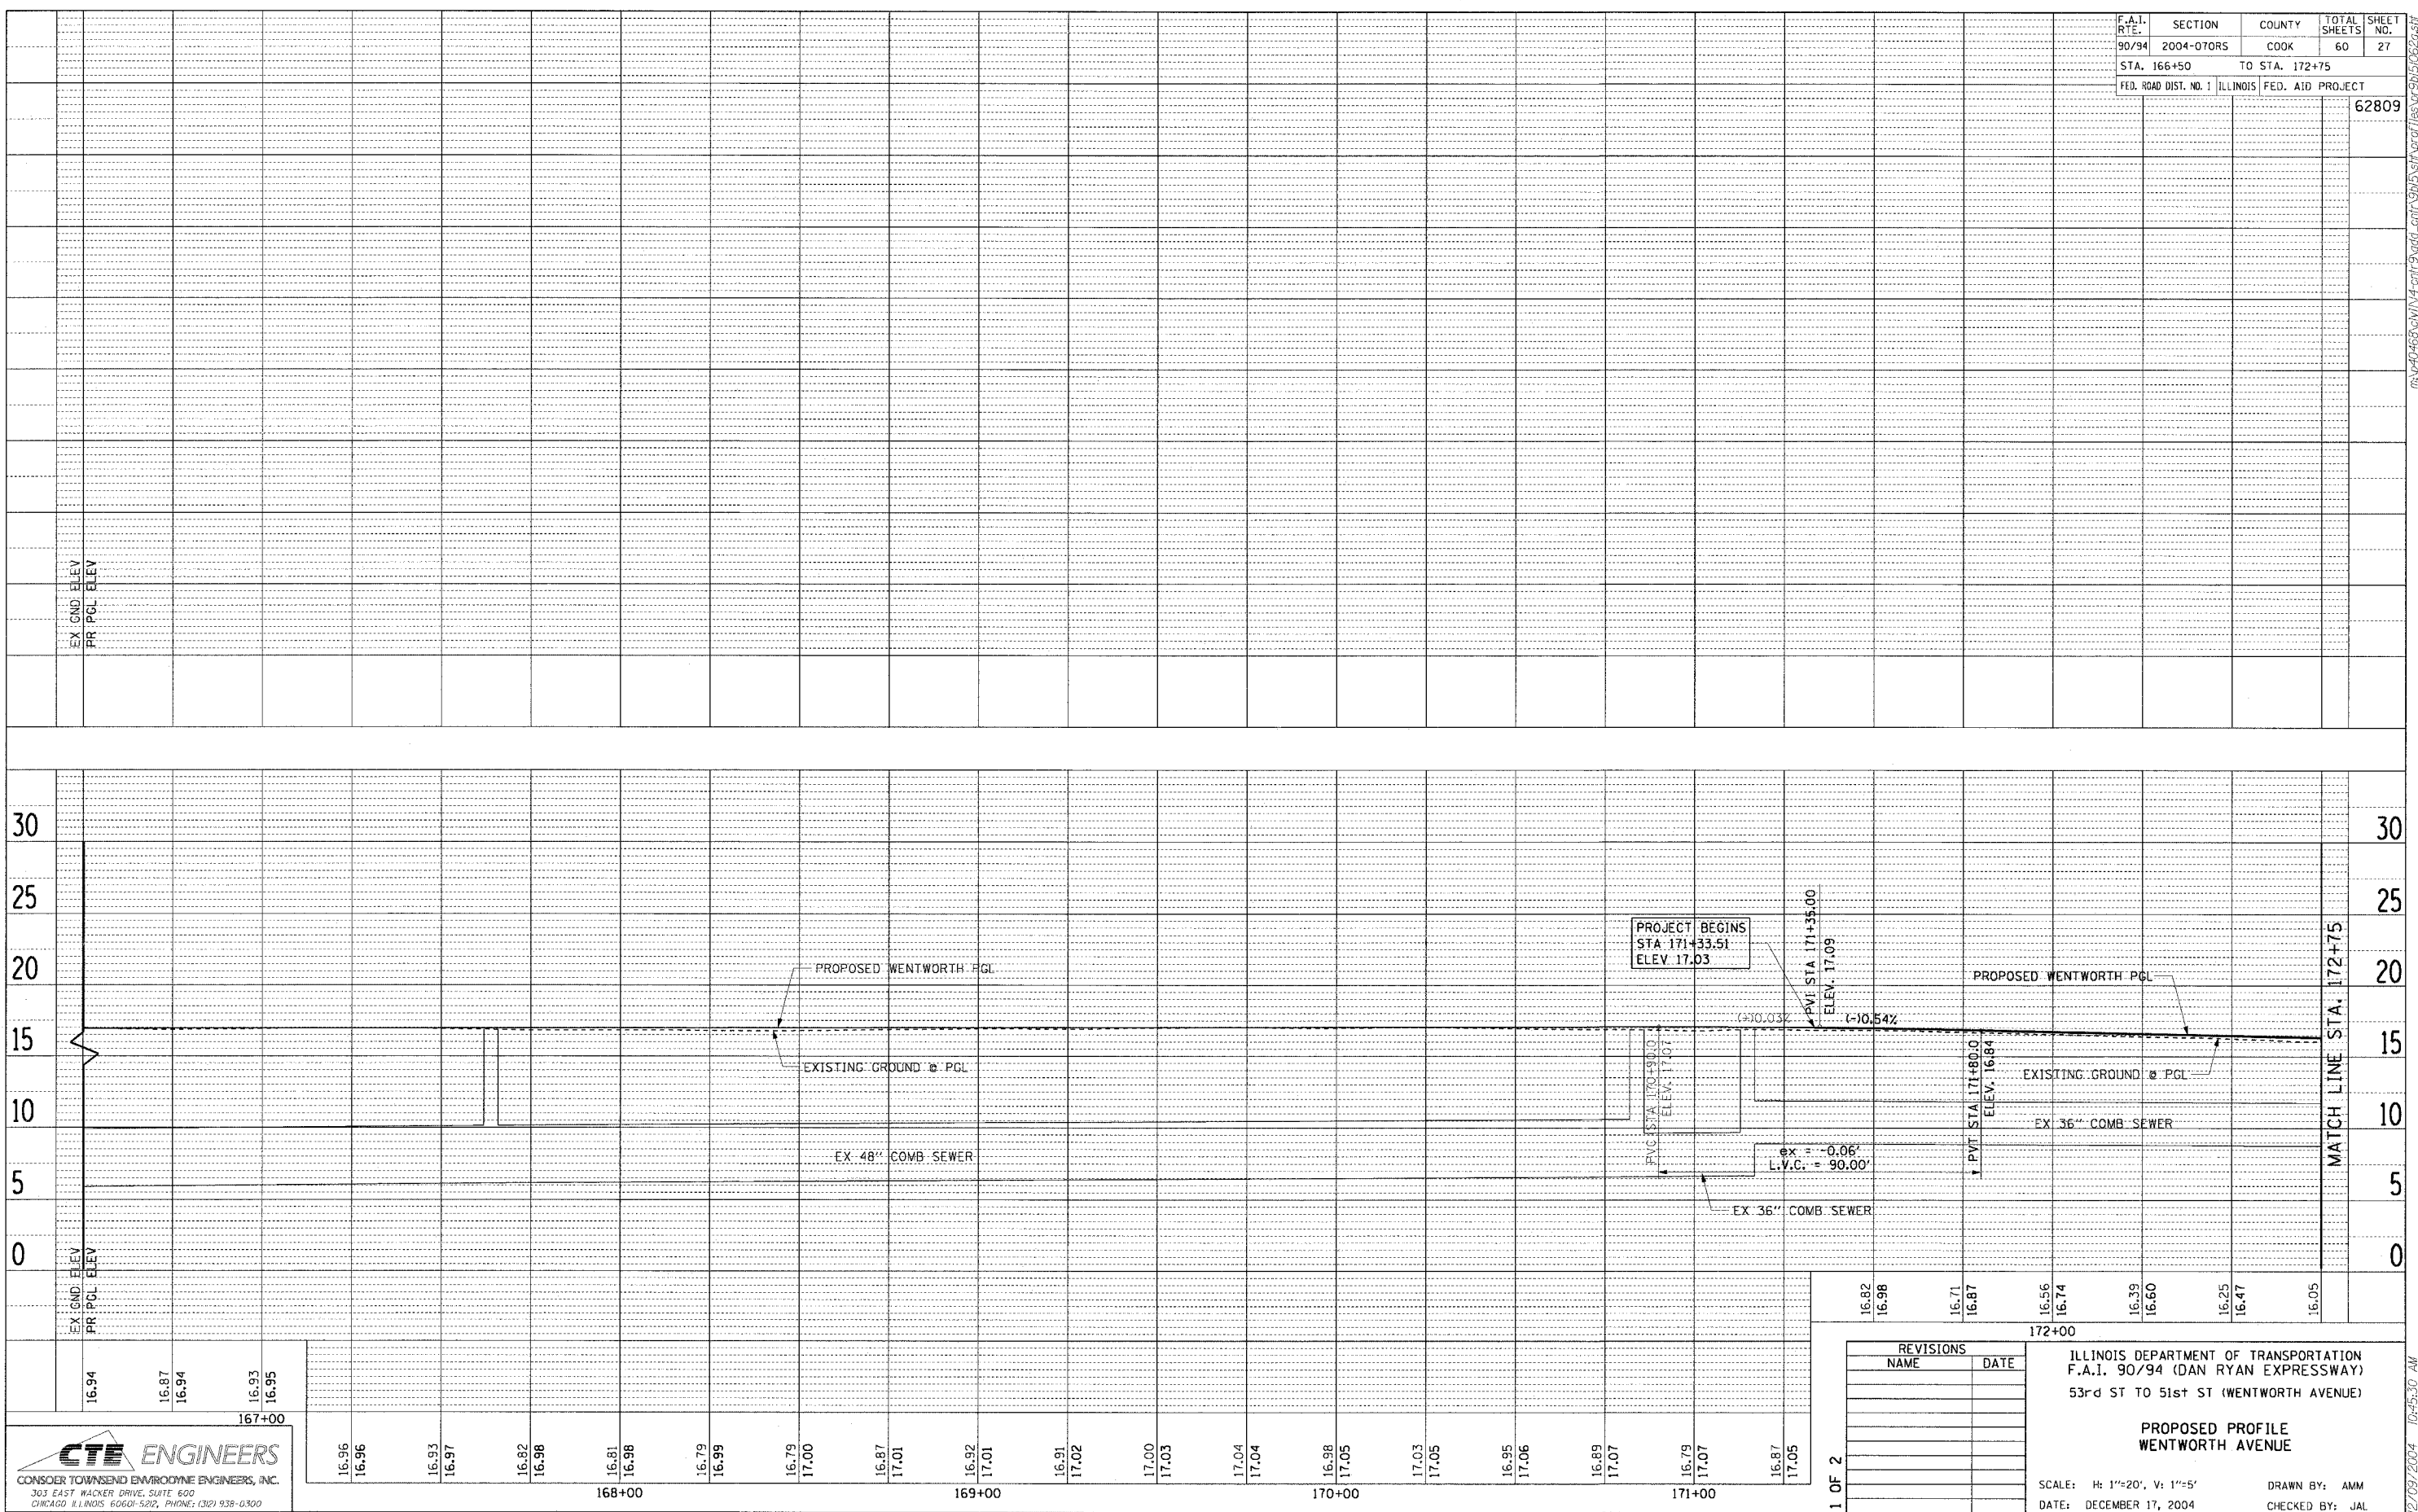

**CTE ENGINEERS**  
 CONSIDER TOWNSEND ENVIRONMENTAL ENGINEERS, INC.  
 303 EAST WACKER DRIVE, SUITE 600  
 CHICAGO, ILLINOIS 60601-5021, PHONE: (312) 938-0300

REVISIONS	
NAME	DATE

ILLINOIS DEPARTMENT OF TRANSPORTATION  
 F.A.I. 90/94 (DAN RYAN EXPRESSWAY)  
 53rd ST TO 51st ST (WENTWORTH AVENUE)

**PROPOSED PROFILE  
 WENTWORTH AVENUE**

SCALE: H: 1"=20', V: 1"=5'  
 DATE: DECEMBER 17, 2004  
 DRAWN BY: AMM  
 CHECKED BY: JAL

12/09/2004 10:45:30 AM