


FINAL SURVEY	REVISIONS	BY	DATE
NOTE BOOK	PLOTTED		
	TEMPLATE		
	AREAS		
	ADJUSTED		
	CHECKED		

ORIGINAL SURVEY	REVISIONS	BY	DATE
NOTE BOOK	PLOTTED		
	TEMPLATE		
	AREAS		
	ADJUSTED		
	CHECKED		

F.A.I. RITE.	SECTION	COUNTY	TOTAL SHEETS	SHEET NO.
90/94	2004-070RS	COOK	60	56
62809				
FED. ROAD DIST. NO. 1 ILLINOIS FED. AID PROJECT				

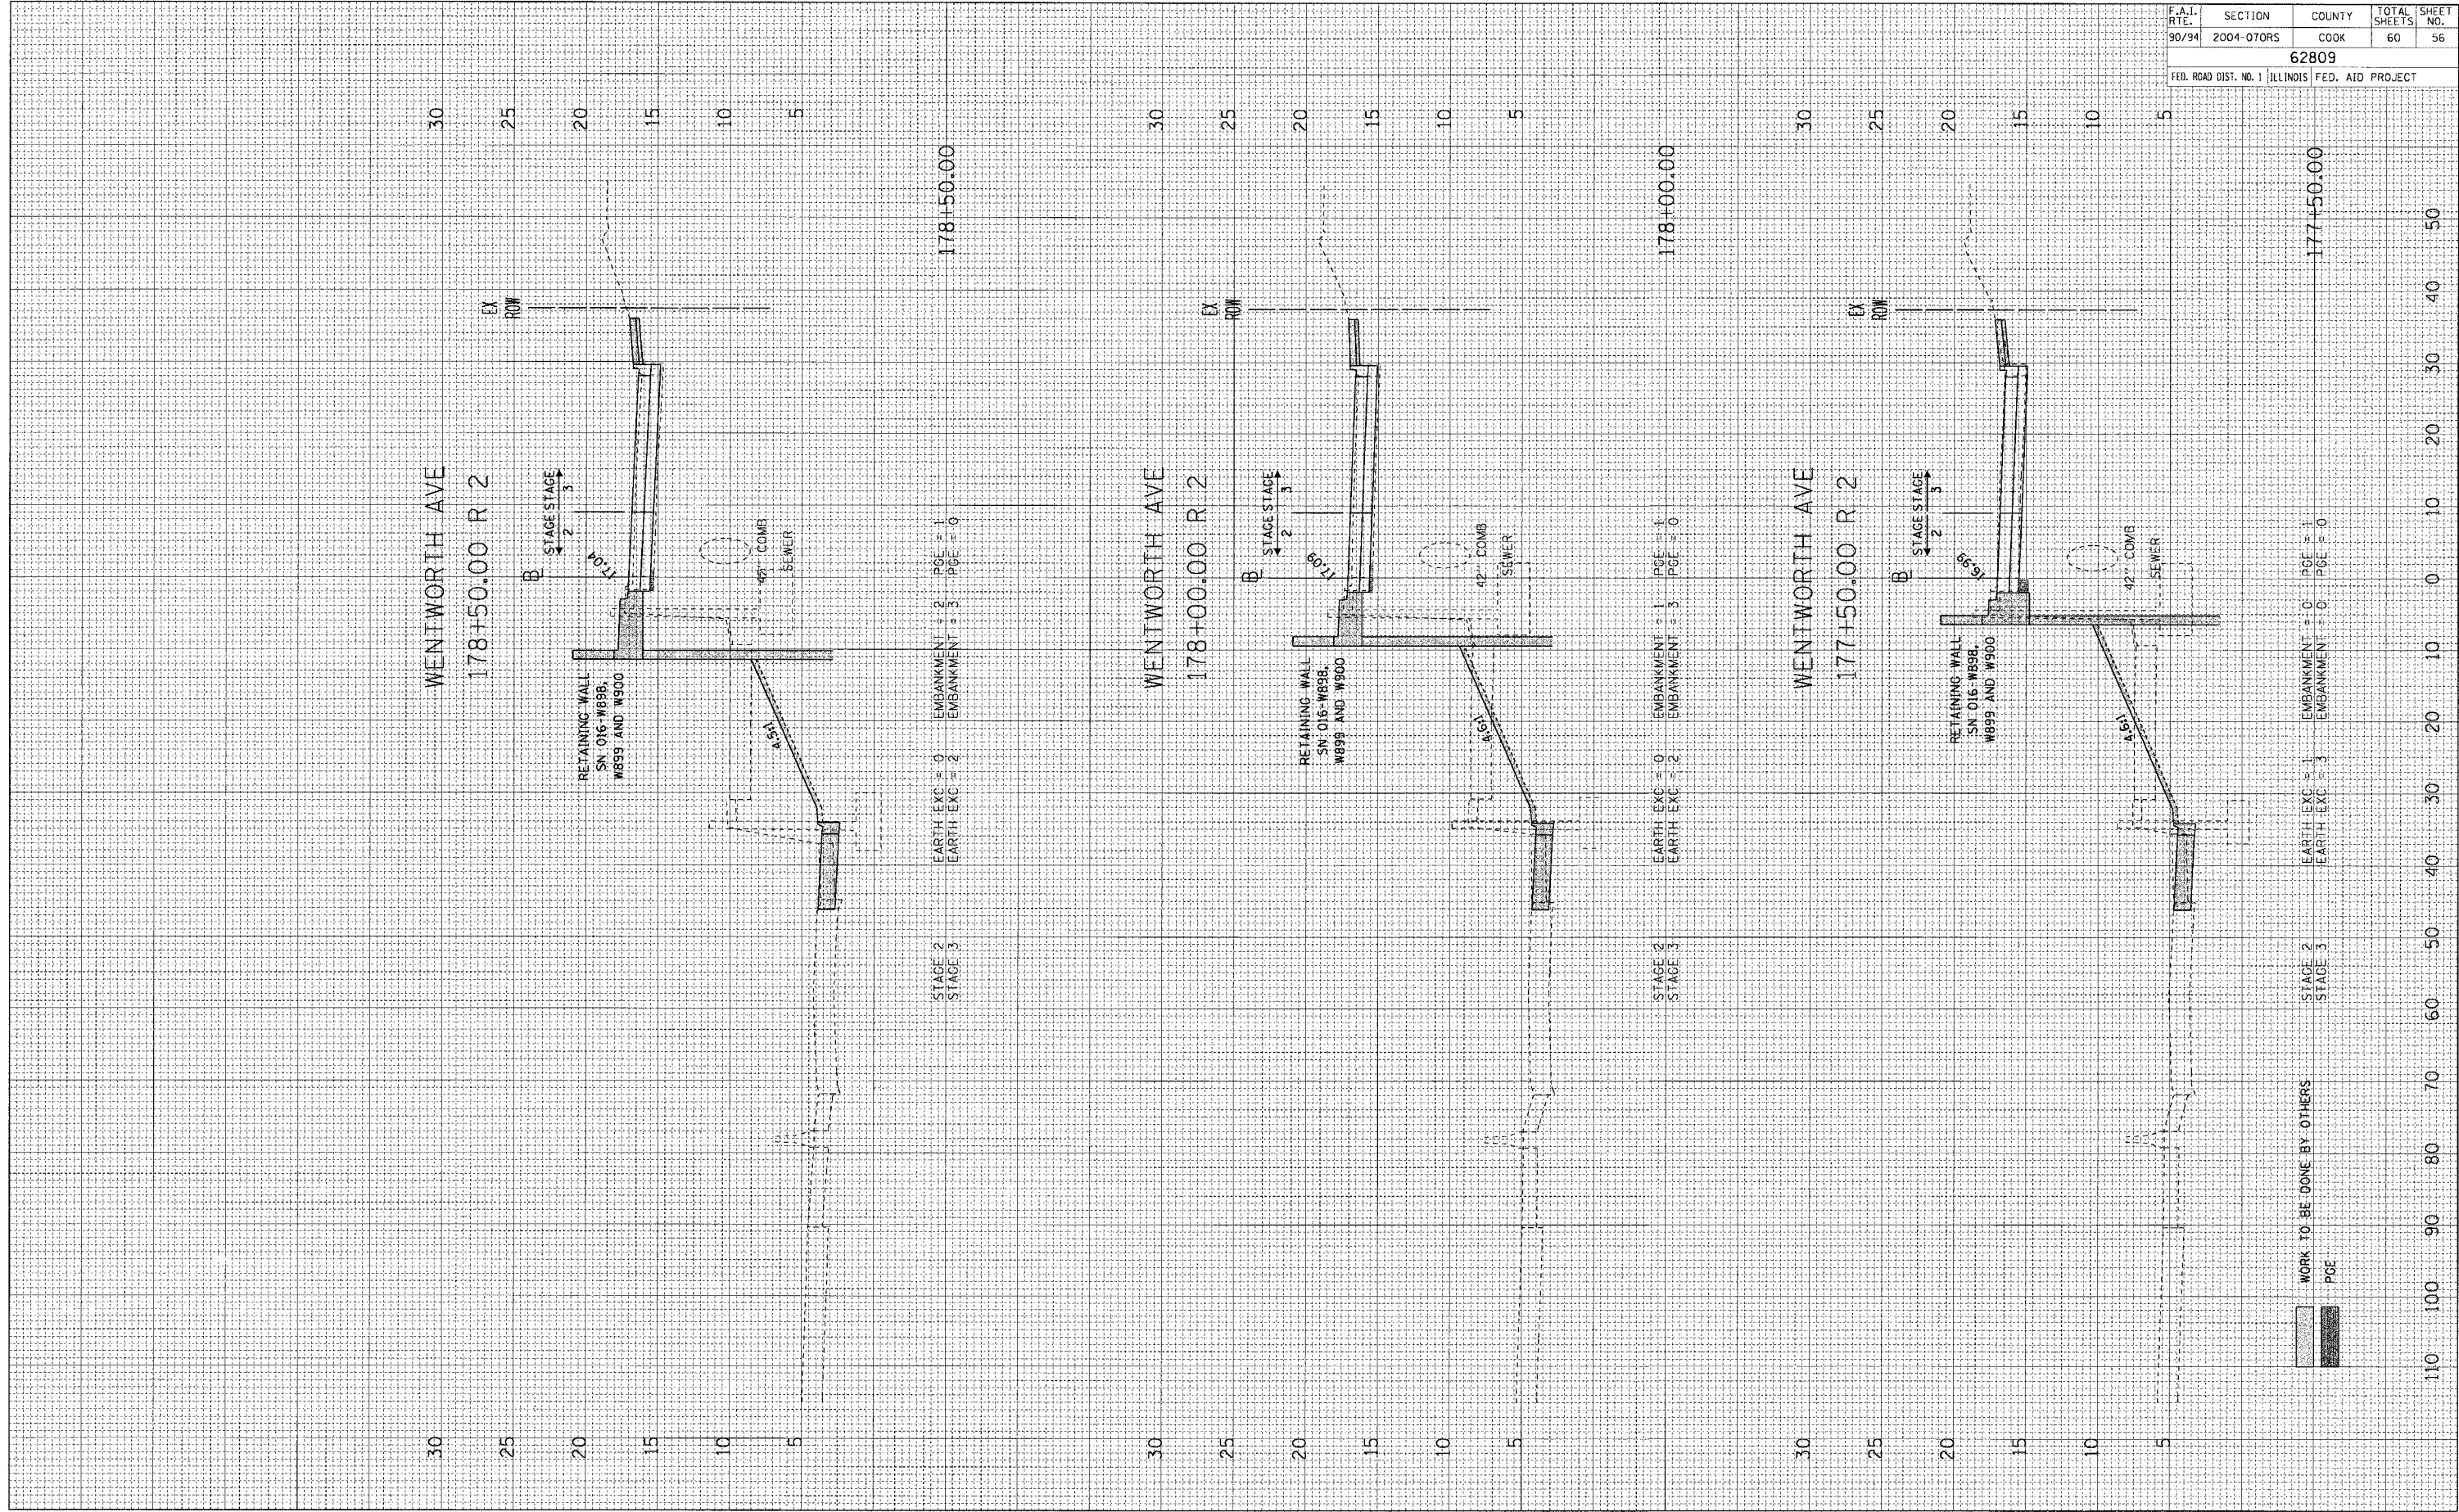

WORK TO BE DONE BY OTHERS  
PCE