
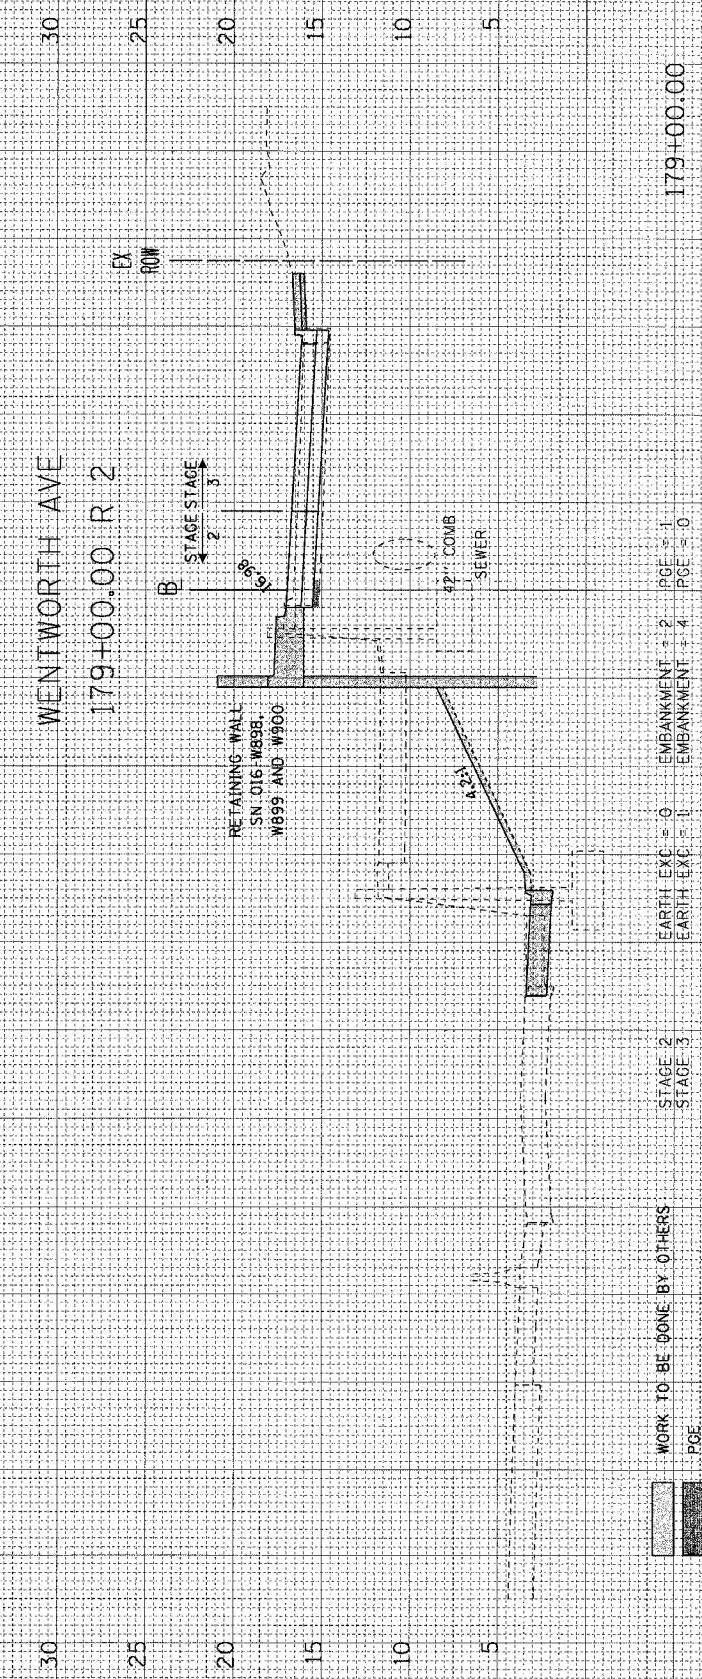
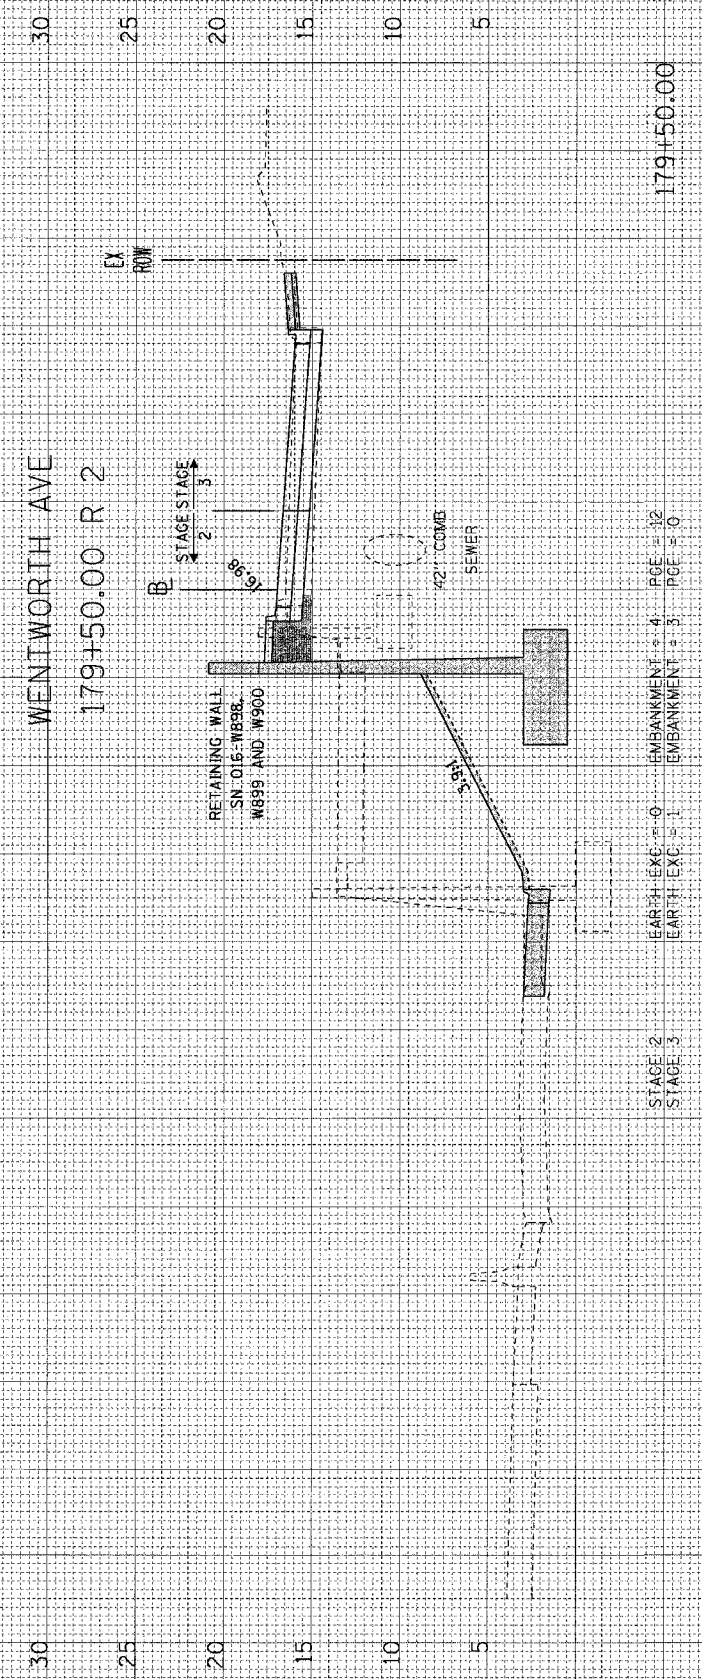


FINAL SURVEY	BY	DATE
SPURVED PLOTTED		
NOTE BOOK		
AREAS CHECKED		

ORIGINAL SURVEY	BY	DATE
SPURVED PLOTTED		
NOTE BOOK		
AREAS CHECKED		

F.A.I. DIST.	SECTION	COUNTY	TOTAL SHEETS	SHEET NO.
90/94	2004-070RS	COOK	60	57
62809				
FED. ROAD DIST. NO. 1 ILLINOIS FED. AID PROJECT				

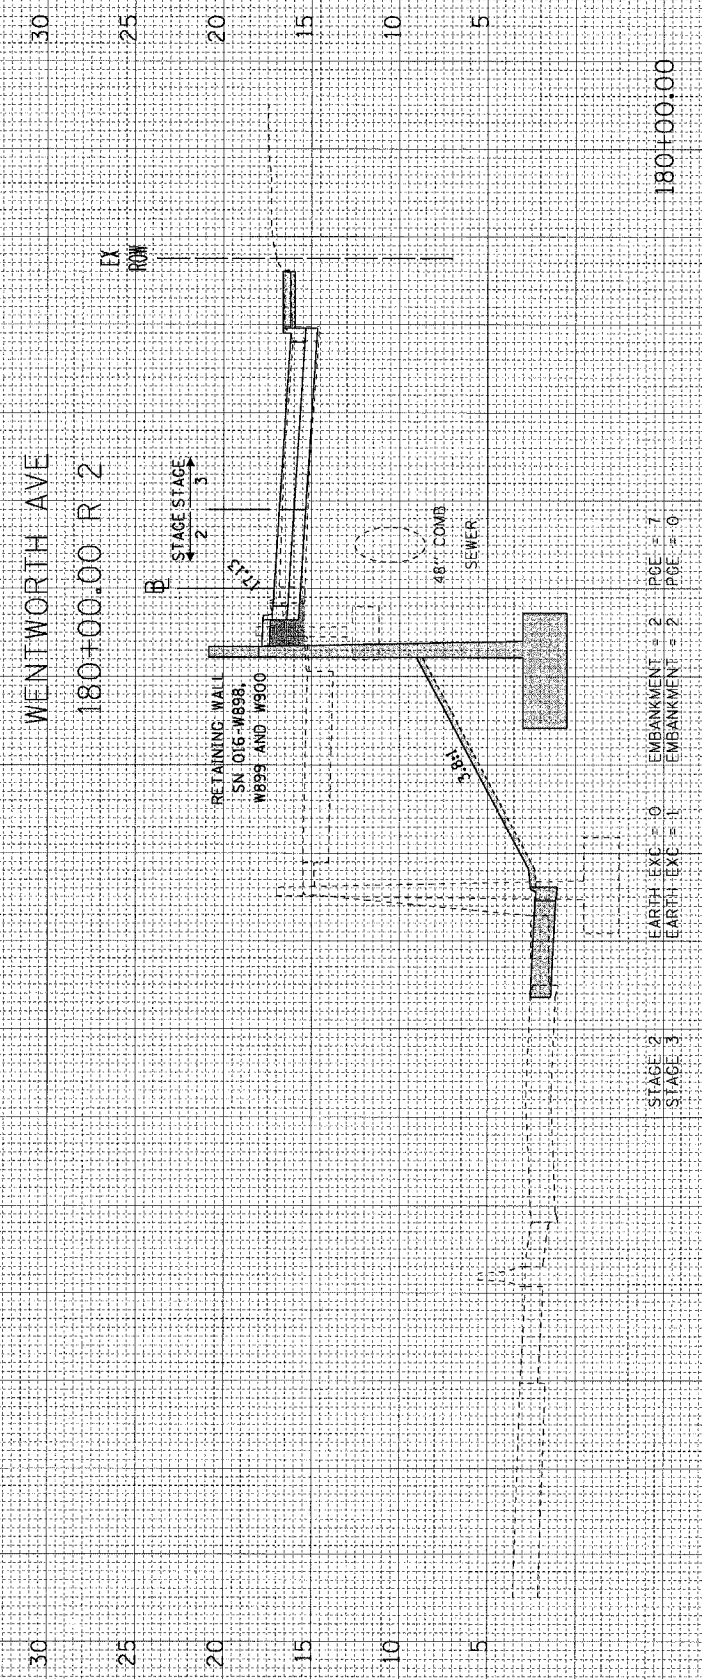

WORK TO BE DONE BY OTHERS
PGE

110 100 90 80 70 60 50 40 30 20 10 5

2/09/2004 10:45:4 AM m:\p10463\dwg\14-ent-3\add_cmf\515\515\cross_section\vs01_91\5_went_2.dwg