


FINAL SURVEY	DATE
REVISIONS	BY
PLOTTED	
TEMPLATE	
AREAS CHECKED	
NO.	


ORIGINAL SURVEY	DATE
REVISIONS	BY
PLOTTED	
TEMPLATE	
AREAS CHECKED	
NO.	

F.A.I. RTE.	SECTION	COUNTY	TOTAL SHEETS	SHEET NO.
90/94	2004-070RS	COOK	60	58
62809				
FED. ROAD DIST. NO. 1 ILLINOIS FED. AID PROJECT				

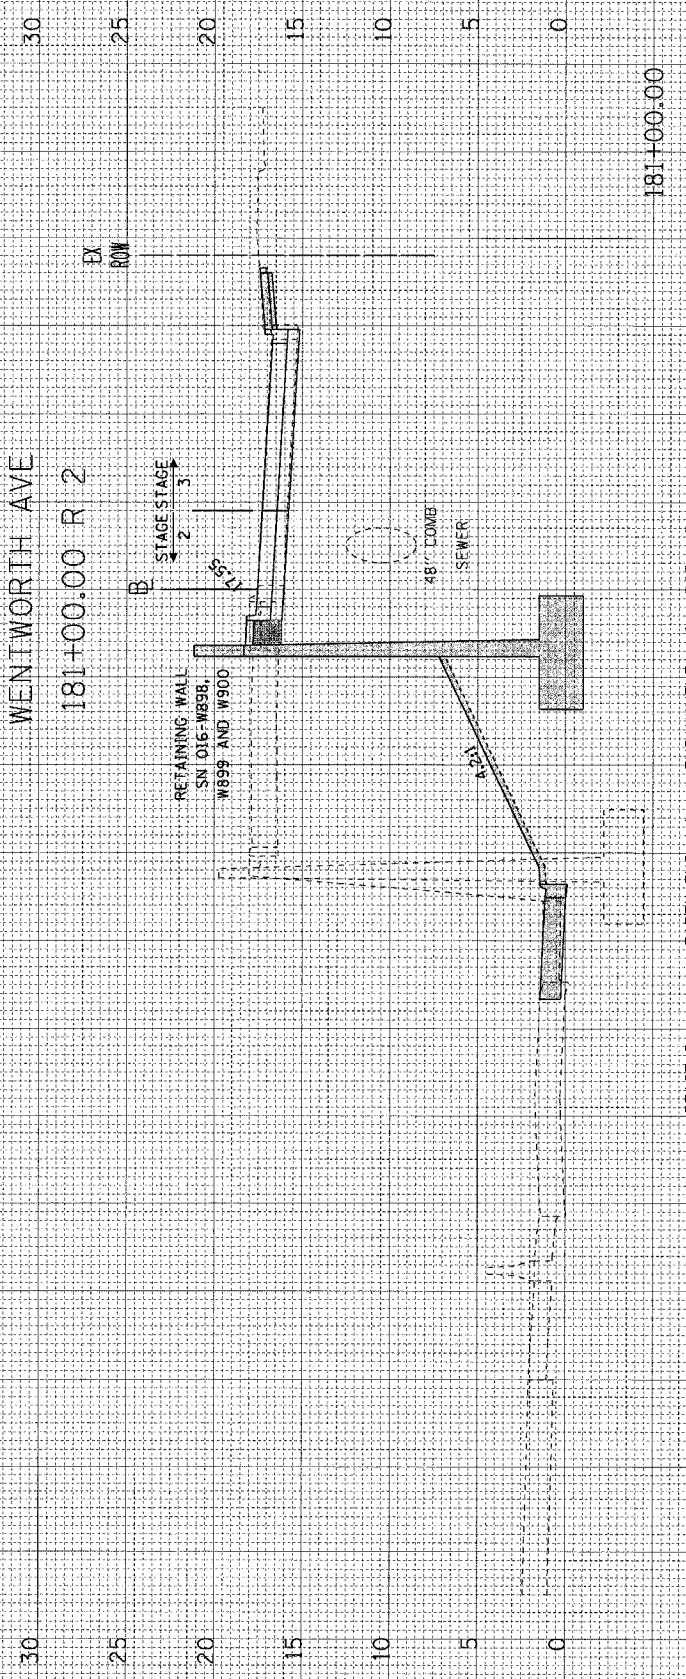


STAGE 2
STAGE 3

EARTH EXC = 1 EMBANKMENT = 0 PGE = 5
EARTH EXC = 4 EMBANKMENT = 1 PGE = 0

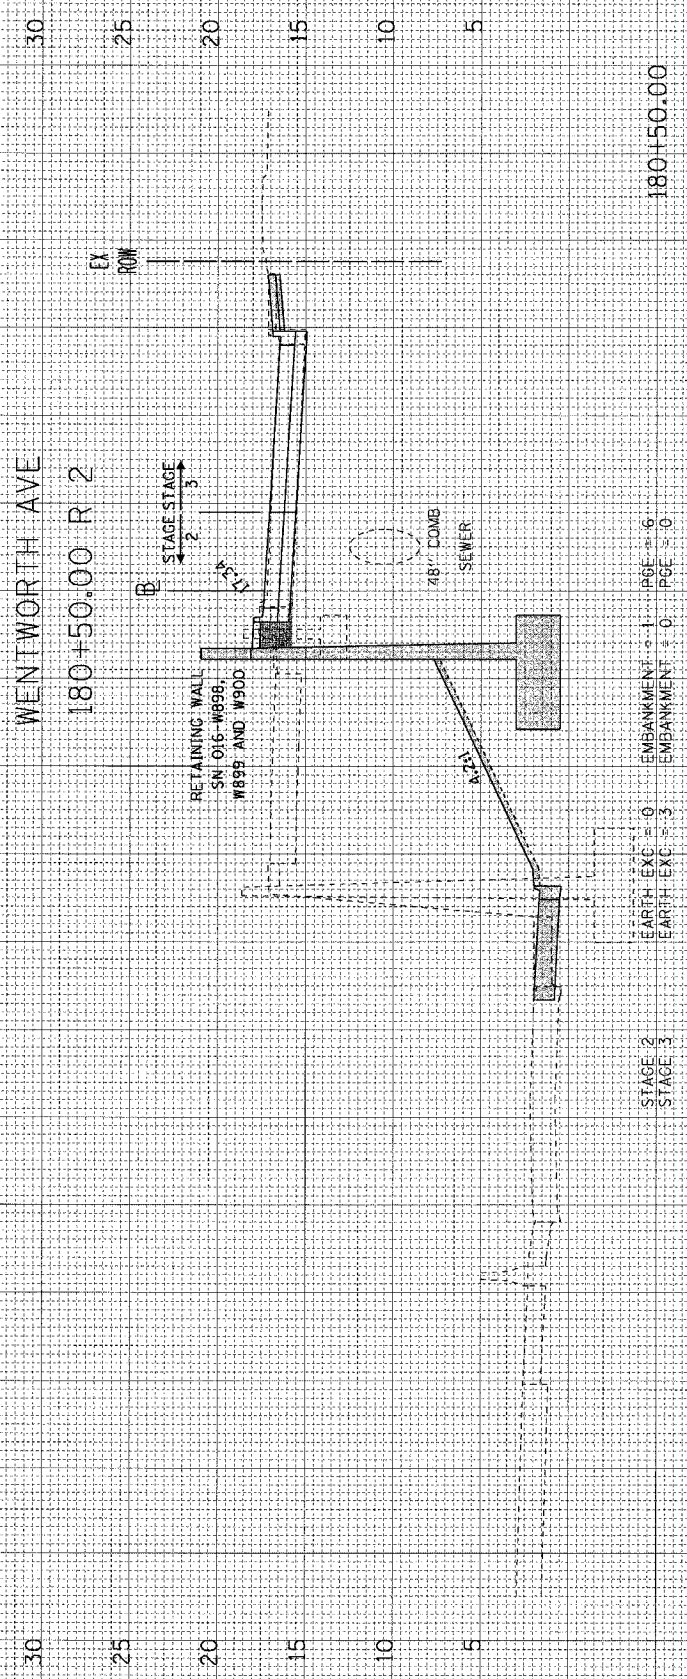

STAGE 2
STAGE 3

EARTH EXC = 0 EMBANKMENT = 1 PGE = 6
EARTH EXC = 3 EMBANKMENT = 0 PGE = 0

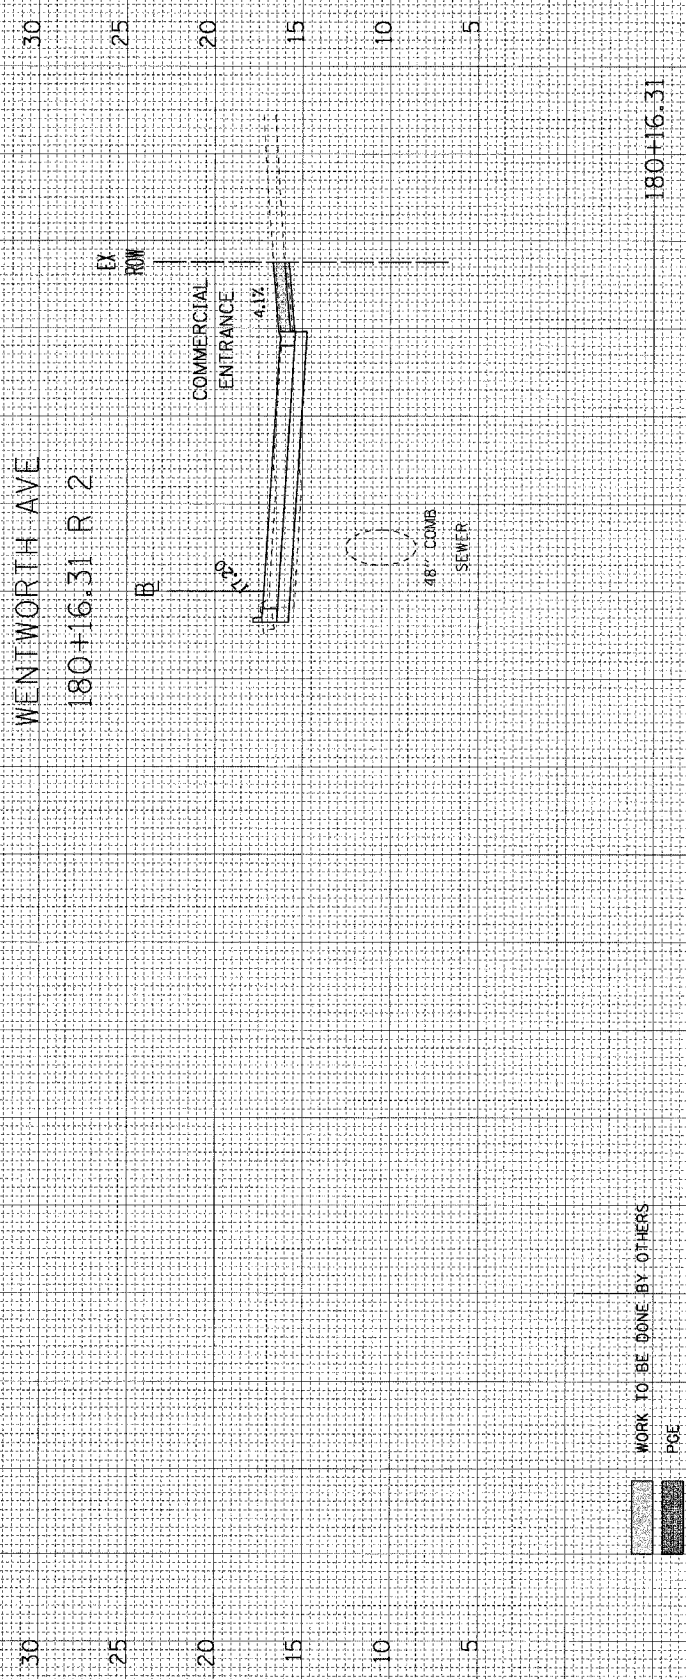

WORK TO BE DONE BY OTHERS
PGE

