


FINAL SURVEY  
 SURVEYED BY: \_\_\_\_\_ DATE: \_\_\_\_\_  
 NOTE BOOK NO. \_\_\_\_\_  
 AREAS CHECKED: \_\_\_\_\_

ORIGINAL SURVEY  
 SURVEYED BY: \_\_\_\_\_ DATE: \_\_\_\_\_  
 NOTE BOOK NO. \_\_\_\_\_  
 AREAS CHECKED: \_\_\_\_\_

F.A.I. RATE 90/94	SECTION 2004-070RS	COUNTY COOK	TOTAL SHEETS 60	SHEET NO. 60
62809				
FED. ROAD DIST. NO. 1   ILLINOIS   FED. AID PROJECT				

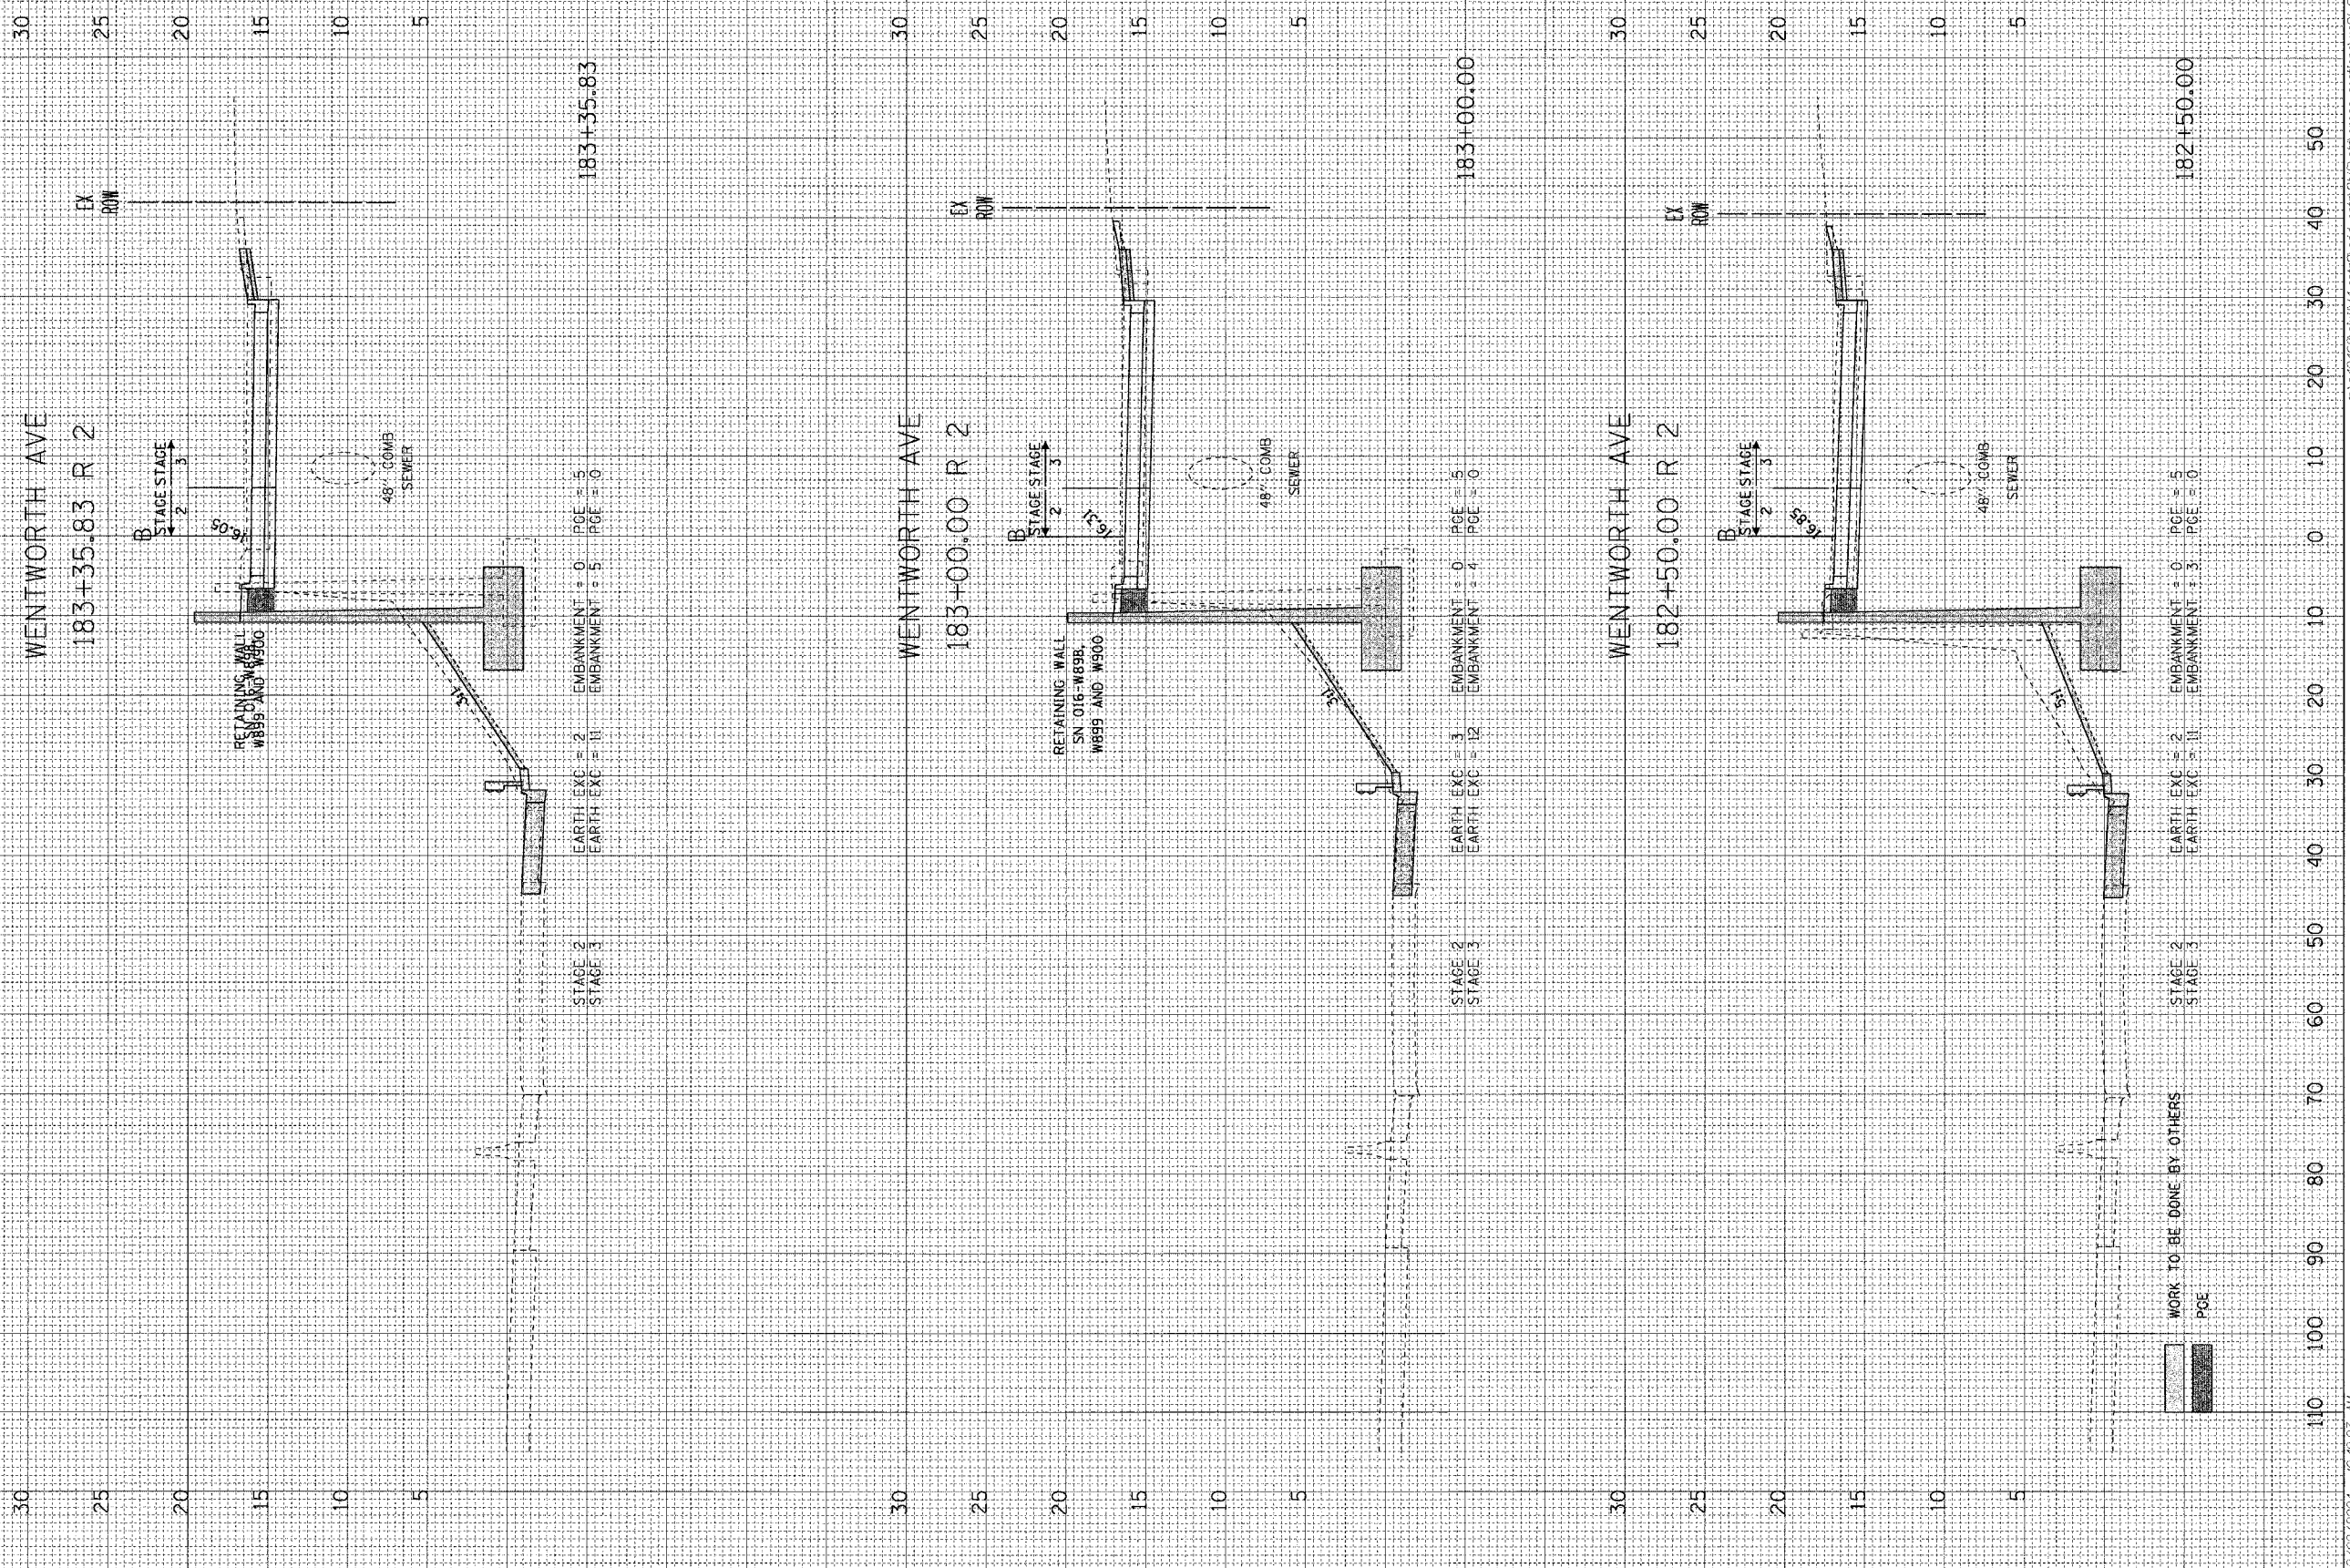

WORK TO BE DONE BY OTHERS  
 PGE

12/09/2004 TC-A923 AM m:\p0468\dwg\14-ent\9-04d\_ctr\915\51P\cross\_section\w895\_went\_20.stb