


F.A.I. RTE.	SECTION	COUNTY	TOTAL SHEETS	SHEET NO.
90/94	2004-071RS	COOK	54	23
STA. 596+25		TO STA. 601+25		
FED. ROAD DIST. NO. 1		ILLINOIS FED. AID PROJECT		


62810

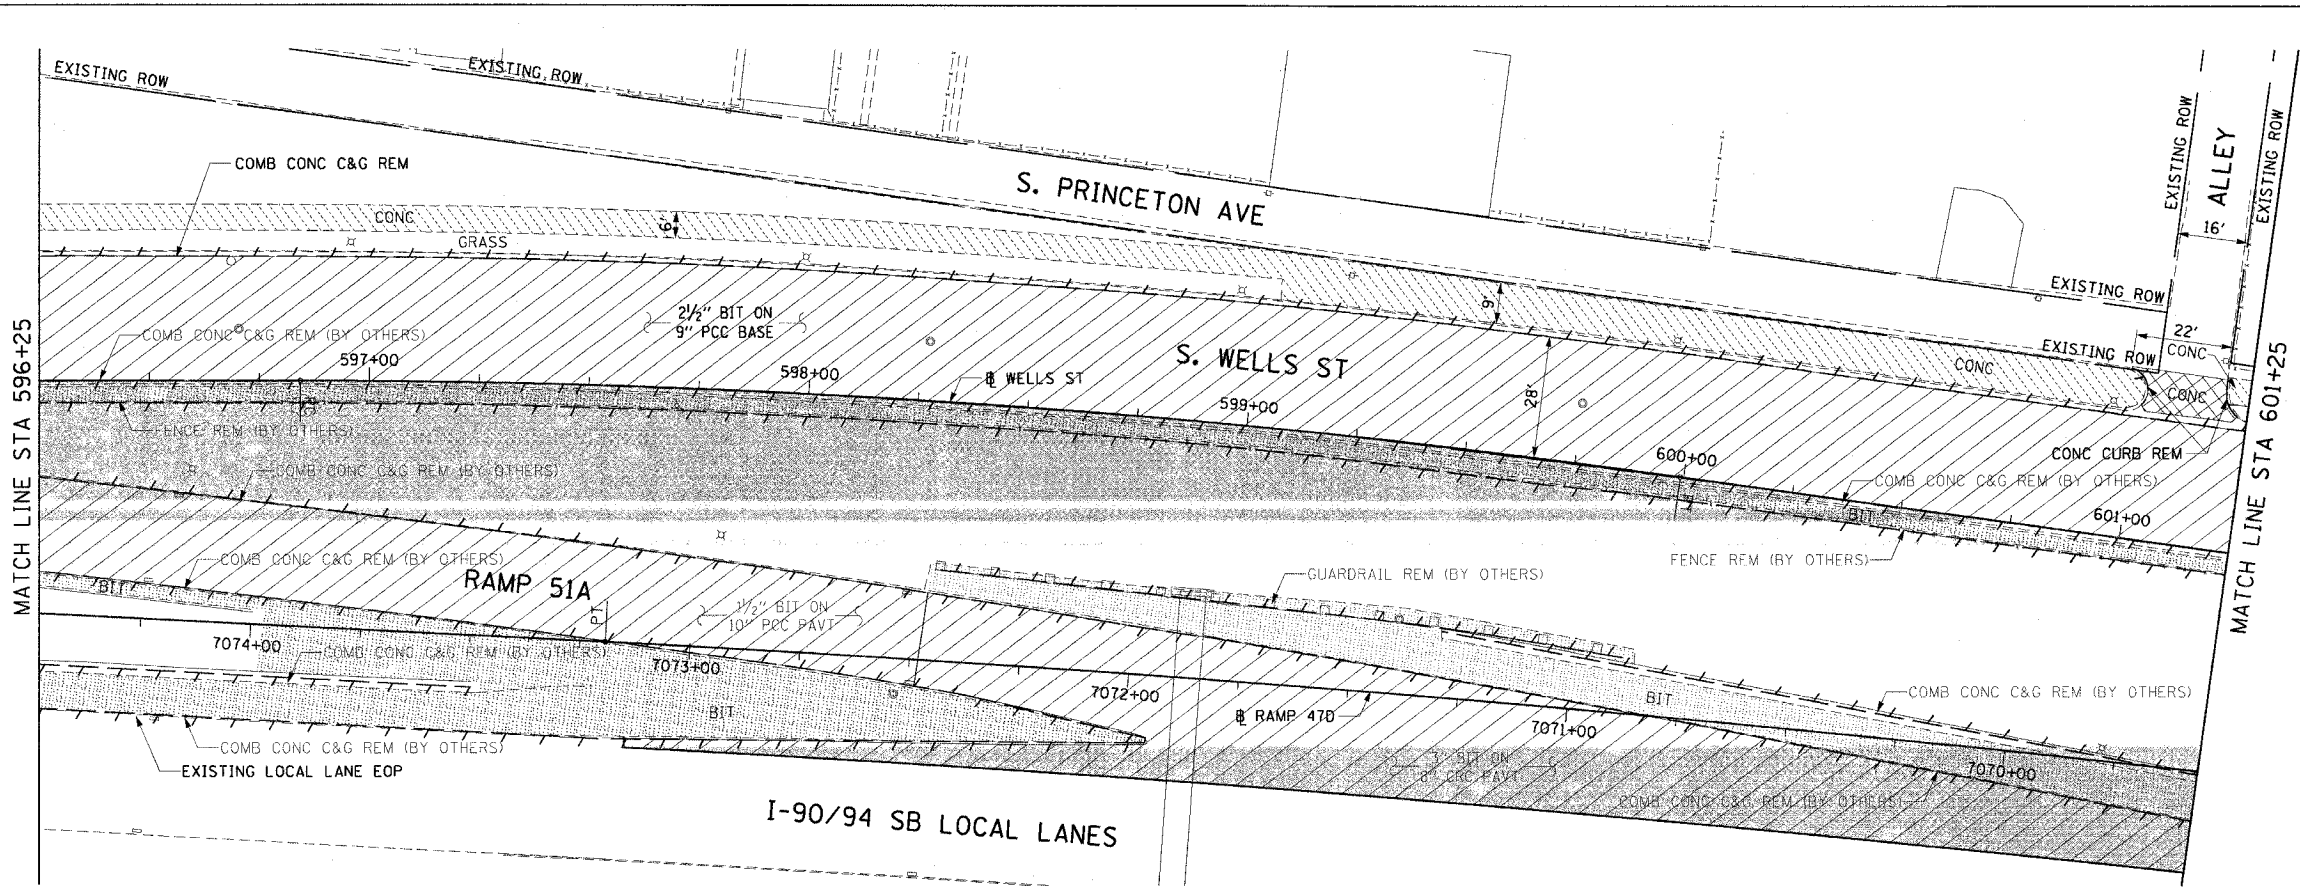

- LEGEND:**
- PAVEMENT REMOVAL
 - LINEAR REMOVALS
 - SIDEWALK REMOVAL
 - DRIVEWAY PAVEMENT REMOVAL
 - REMOVAL TO BE DONE BY OTHERS

- NOTES:**
- CONTRACTOR SHALL COORDINATE WITH CONTRACT 62806 FOR ROADWAY LIGHTING REMOVALS AND INFRASTRUCTURE.
 - SEE DRAINAGE AND UTILITY SHEETS FOR REMOVALS AND IMPROVEMENTS.
 - CONTRACTOR SHALL COORDINATE WITH CONTRACT 62798 FOR FRONTAGE ROAD SIGNING REMOVALS AND INSTALLATIONS.

EXISTING CONDITIONS AND REMOVAL

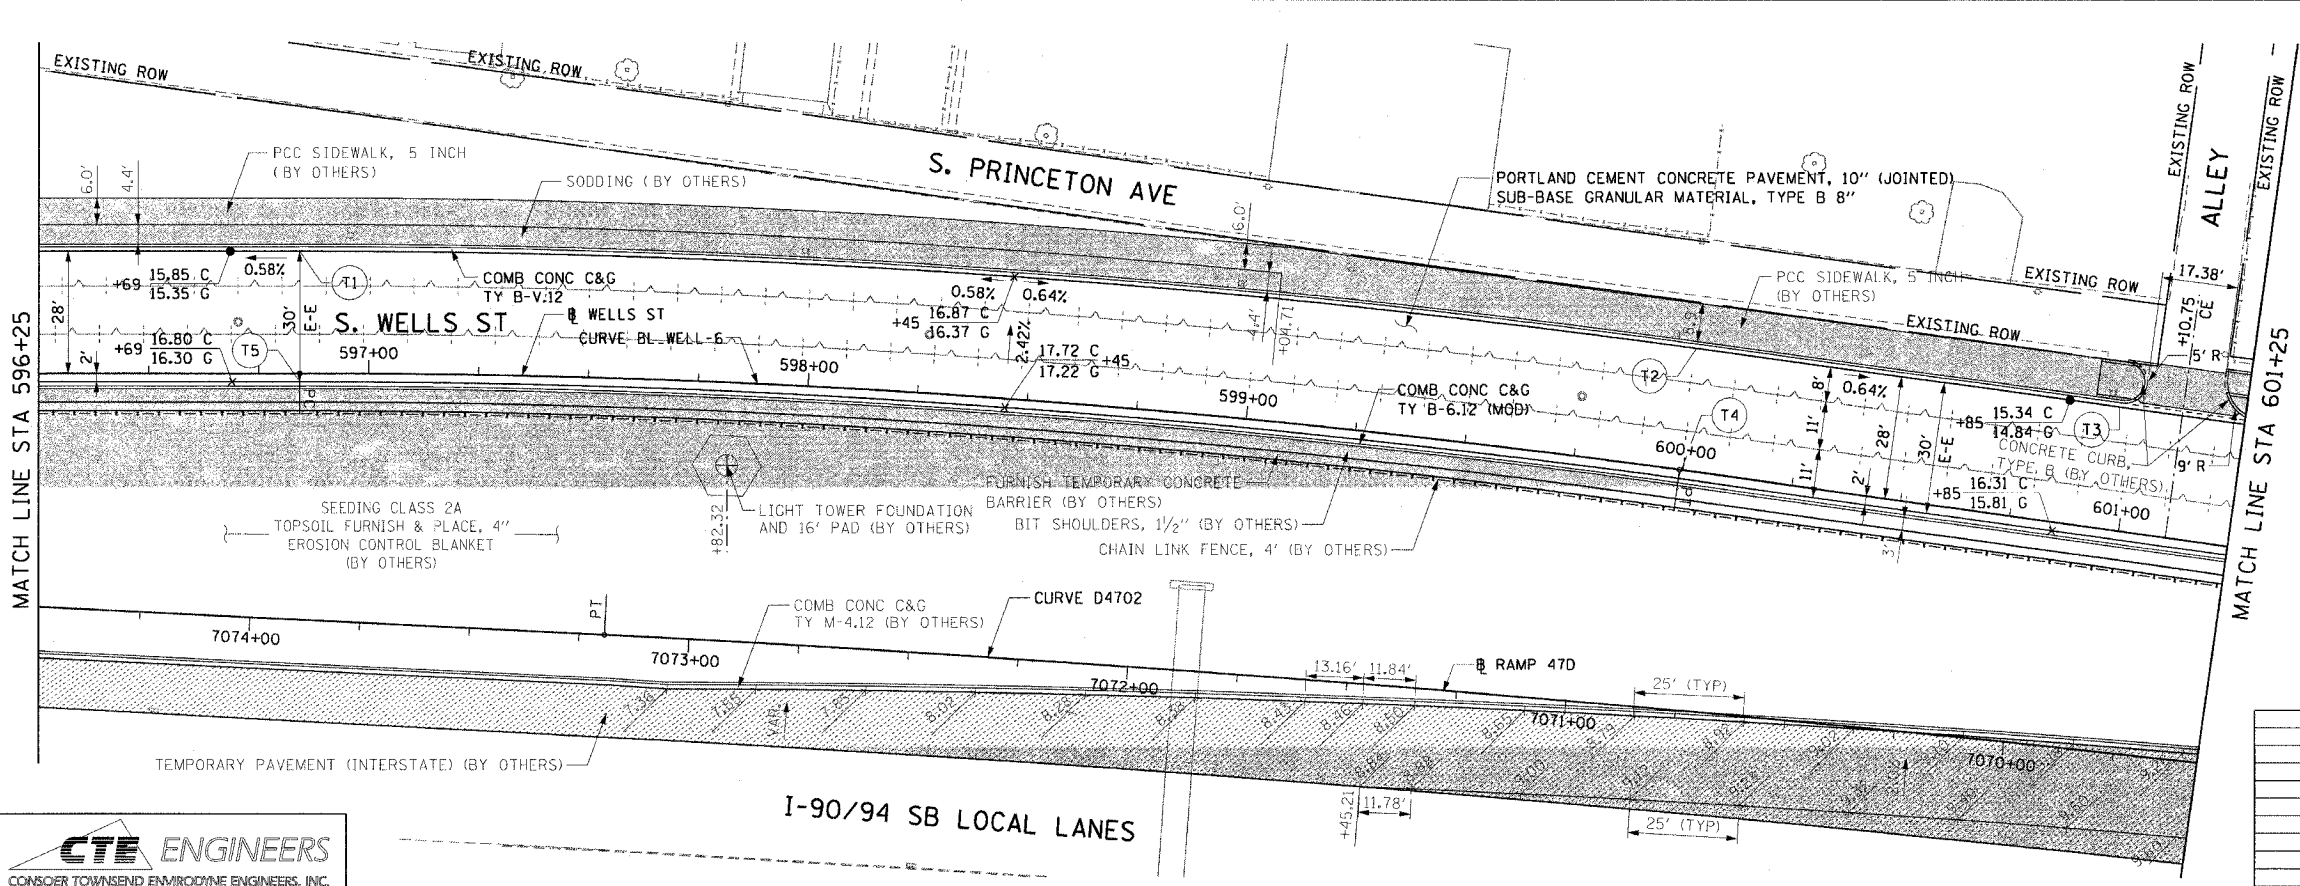

- LEGEND:**
- WORK TO BE DONE BY OTHERS

- NOTES:**
- SEE ALIGNMENT PLANS FOR CURVE DATA.
 - CONTRACTOR SHALL COORDINATE WITH CONTRACT 62795 FOR SIDEWALK AND DRIVEWAY IMPROVEMENTS.
 - CONTRACTOR SHALL COORDINATE WITH CONTRACT 62797 FOR TEMPORARY BARRIER WALL, FENCING, AND BITUMINOUS SHOULDER IMPROVEMENTS.

PT.	STATION	OFFSET	PT.	STATION	OFFSET
T1	596+84.33	28.00' LT	T5	596+84.33	2.00' RT
T2	599+99.21	28.00' LT			
T3	600+96.38	28.00' LT			
T4	599+99.21	2.00' LT			

REVISIONS	
NAME	DATE

ILLINOIS DEPARTMENT OF TRANSPORTATION
 F.A.I. 90/94 (DAN RYAN EXPRESSWAY)
 51st ST TO 48th PL (WELLS STREET)
**EXISTING AND PROPOSED ROADWAY PLANS
 WELLS STREET**

SCALE: 1"=20'
 DATE: December 17, 2004
 DRAWN BY: NJH
 CHECKED BY: JB

CTE ENGINEERS
 CONSER TOWNSEND ENVIRODOME ENGINEERS, INC.
 303 EAST WACKER DRIVE, SUITE 600
 CHICAGO ILLINOIS 60601-5202, PHONE: (312) 938-0300

m:\p\468\c\114-ctf\9-cdd_cmr\5b16\51v\roadway_plans\909060022a.dwg 9:06:39 AM 12/19/2004