
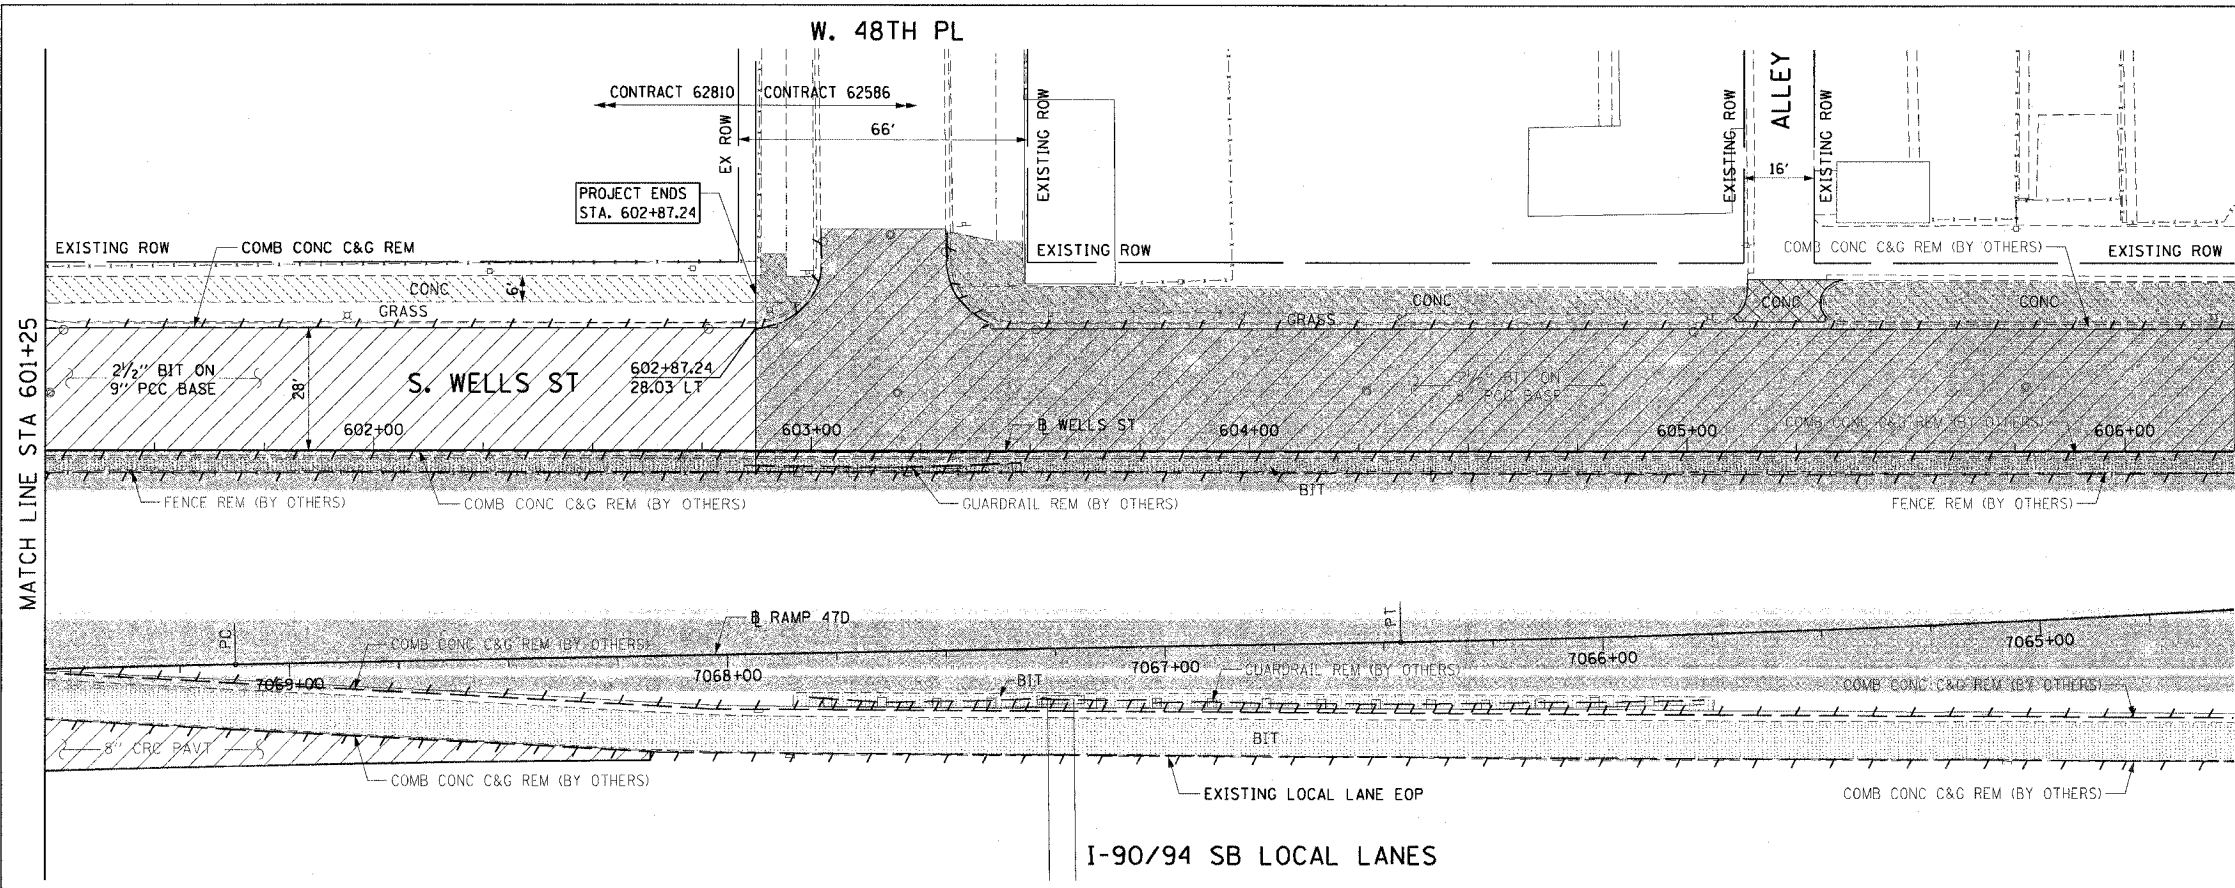


F.A.I. RTE.	SECTION	COUNTY	TOTAL SHEETS	SHEET NO.
90/94	2004-071RS	COOK	54	24
STA. 601+25	TO STA. 602+87.24			
FED. ROAD DIST. NO. 1	ILLINOIS	FED. AID PROJECT		


62810

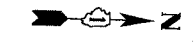

- LEGEND:
- PAVEMENT REMOVAL
 - LINEAR REMOVALS
 - SIDEWALK REMOVAL
 - DRIVEWAY PAVEMENT REMOVAL
 - REMOVAL TO BE DONE BY OTHERS

- NOTES:
1. CONTRACTOR SHALL COORDINATE WITH CONTRACT 62806 FOR ROADWAY LIGHTING REMOVALS AND INFRASTRUCTURE.
 2. SEE DRAINAGE AND UTILITY SHEETS FOR REMOVALS AND IMPROVEMENTS.
 3. CONTRACTOR SHALL COORDINATE WITH CONTRACT 62798 FOR FRONTAGE ROAD SIGNING REMOVALS AND INSTALLATIONS.

EXISTING CONDITIONS AND REMOVAL
PROPOSED IMPROVEMENTS

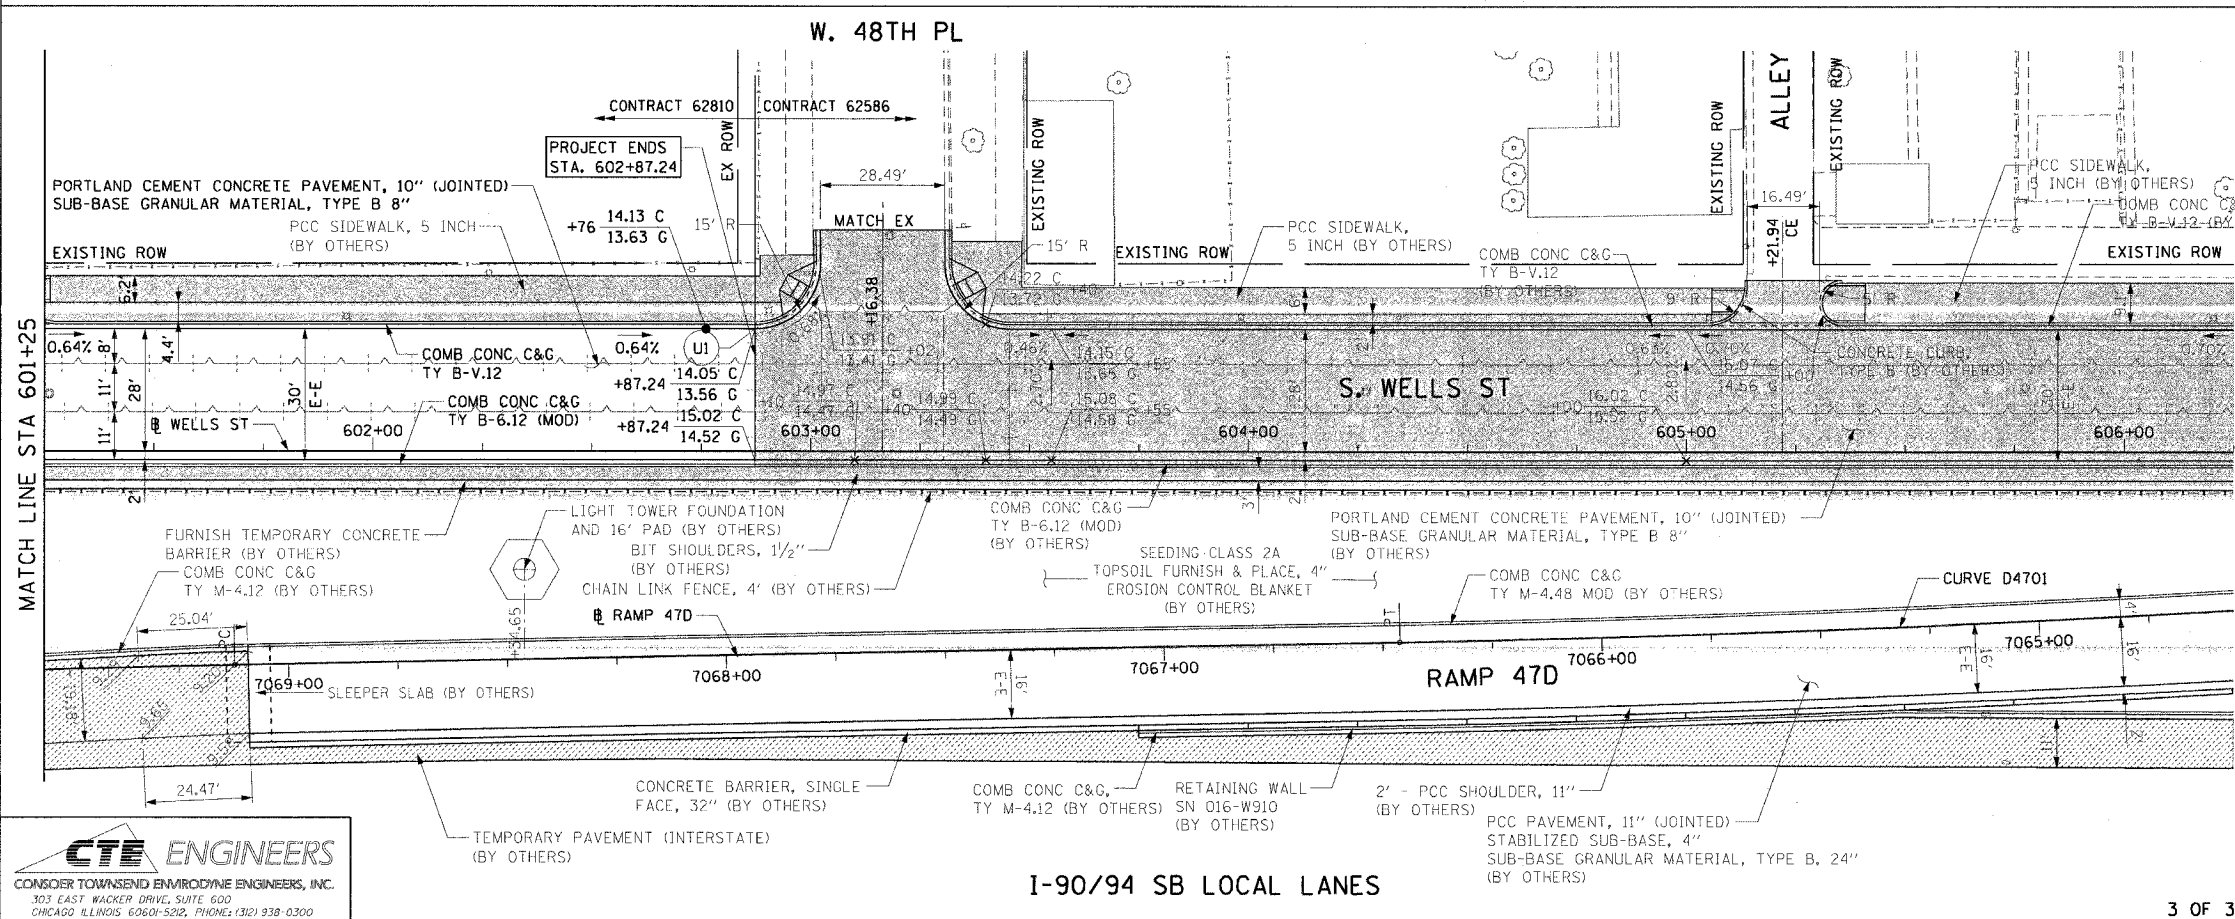

- LEGEND:
- WORK TO BE DONE BY OTHERS

- NOTES:
1. CONTRACTOR SHALL COORDINATE WITH CONTRACT 62795 FOR SIDEWALK AND DRIVEWAY IMPROVEMENTS.
 2. CONTRACTOR SHALL COORDINATE WITH CONTRACT 62797 FOR TEMPORARY BARRIER WALL, FENCING, AND BITUMINOUS SHOULDER IMPROVEMENTS.
 3. CONTRACTOR SHALL COORDINATE WITH CONTRACT 62586 FOR FRONTAGE ROAD AND RAMP IMPROVEMENTS.

PT.	STATION	OFFSET	PT.	STATION	OFFSET
U1	602+87.24	28.00' LT			

REVISIONS	
NAME	DATE

ILLINOIS DEPARTMENT OF TRANSPORTATION
F.A.I. 90/94 (DAN RYAN EXPRESSWAY)
51st ST TO 48th PL (WELLS STREET)
**EXISTING AND PROPOSED ROADWAY PLANS
WELLS STREET**
SCALE: 1"=20'
DATE: December 17, 2004
DRAWN BY: NJH
CHECKED BY: JB

CTE ENGINEERS
CONSIDER TOWNSEND ENVIRONMENTAL ENGINEERS, INC.
303 EAST WACKER DRIVE, SUITE 600
CHICAGO, ILLINOIS 60601-5202, PHONE: (312) 938-0300

I-90/94 SB LOCAL LANES

12/19/2004 9:06:46 AM