
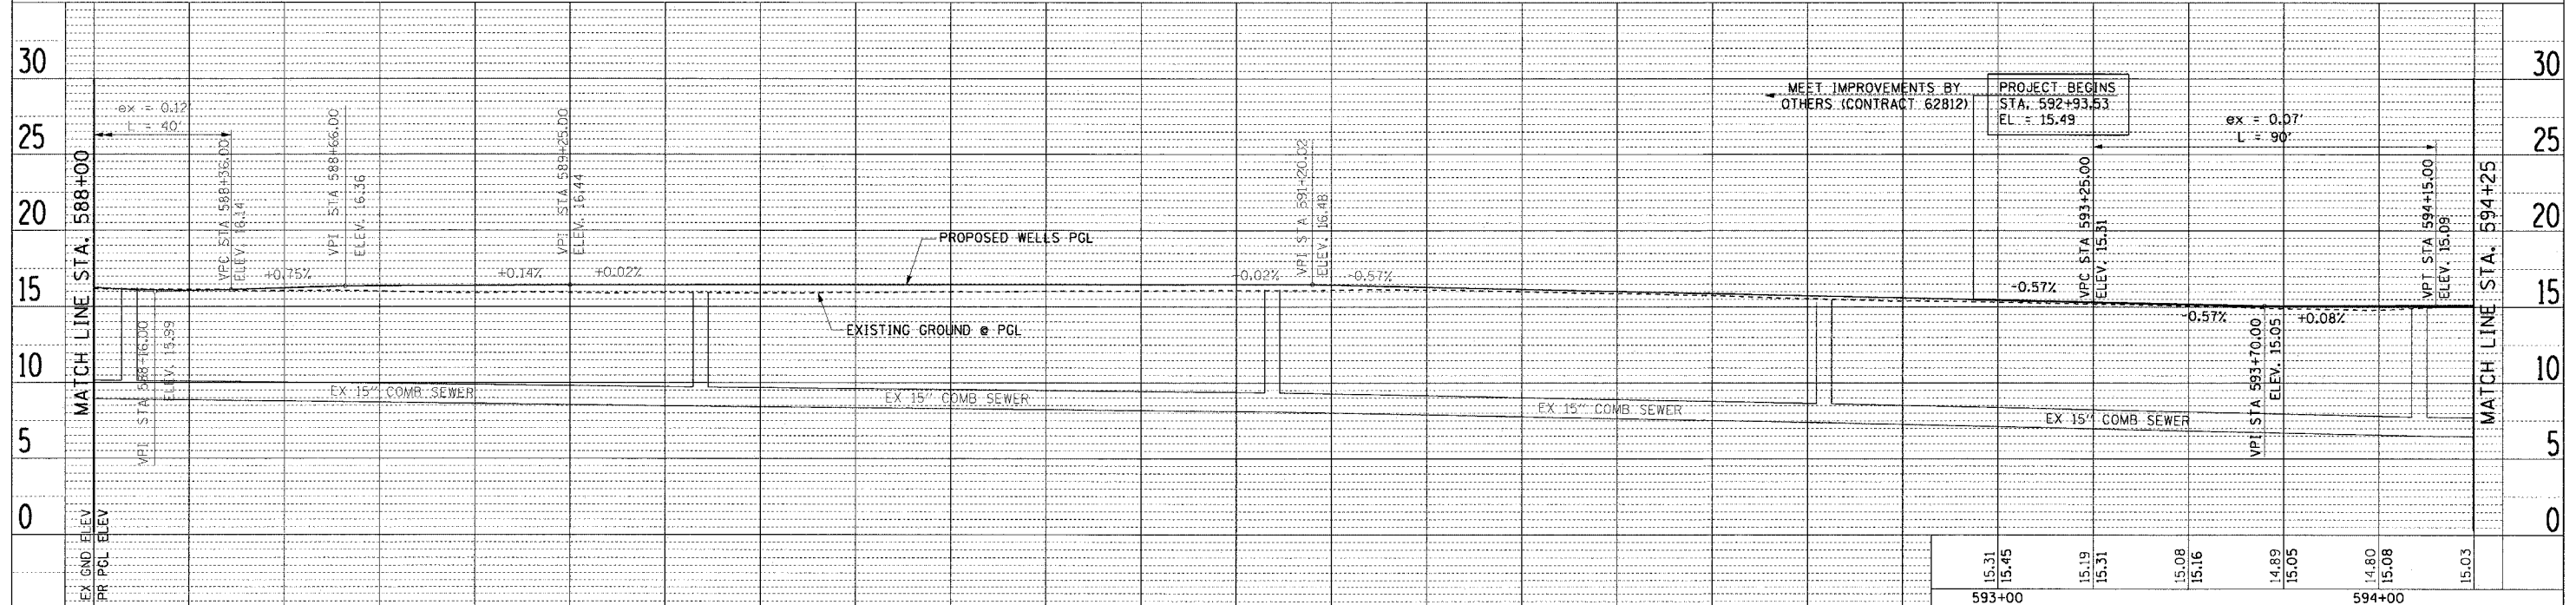


PLAN SURVEYED BY DATE
 NOTE BOOK ALIGNED CHECKED
 RT. OF WAY CHECKED
 JOB FILE NAME NO.

PLAN SURVEYED BY DATE
 NOTE BOOK ALIGNED CHECKED
 RT. OF WAY CHECKED
 JOB FILE NAME NO.

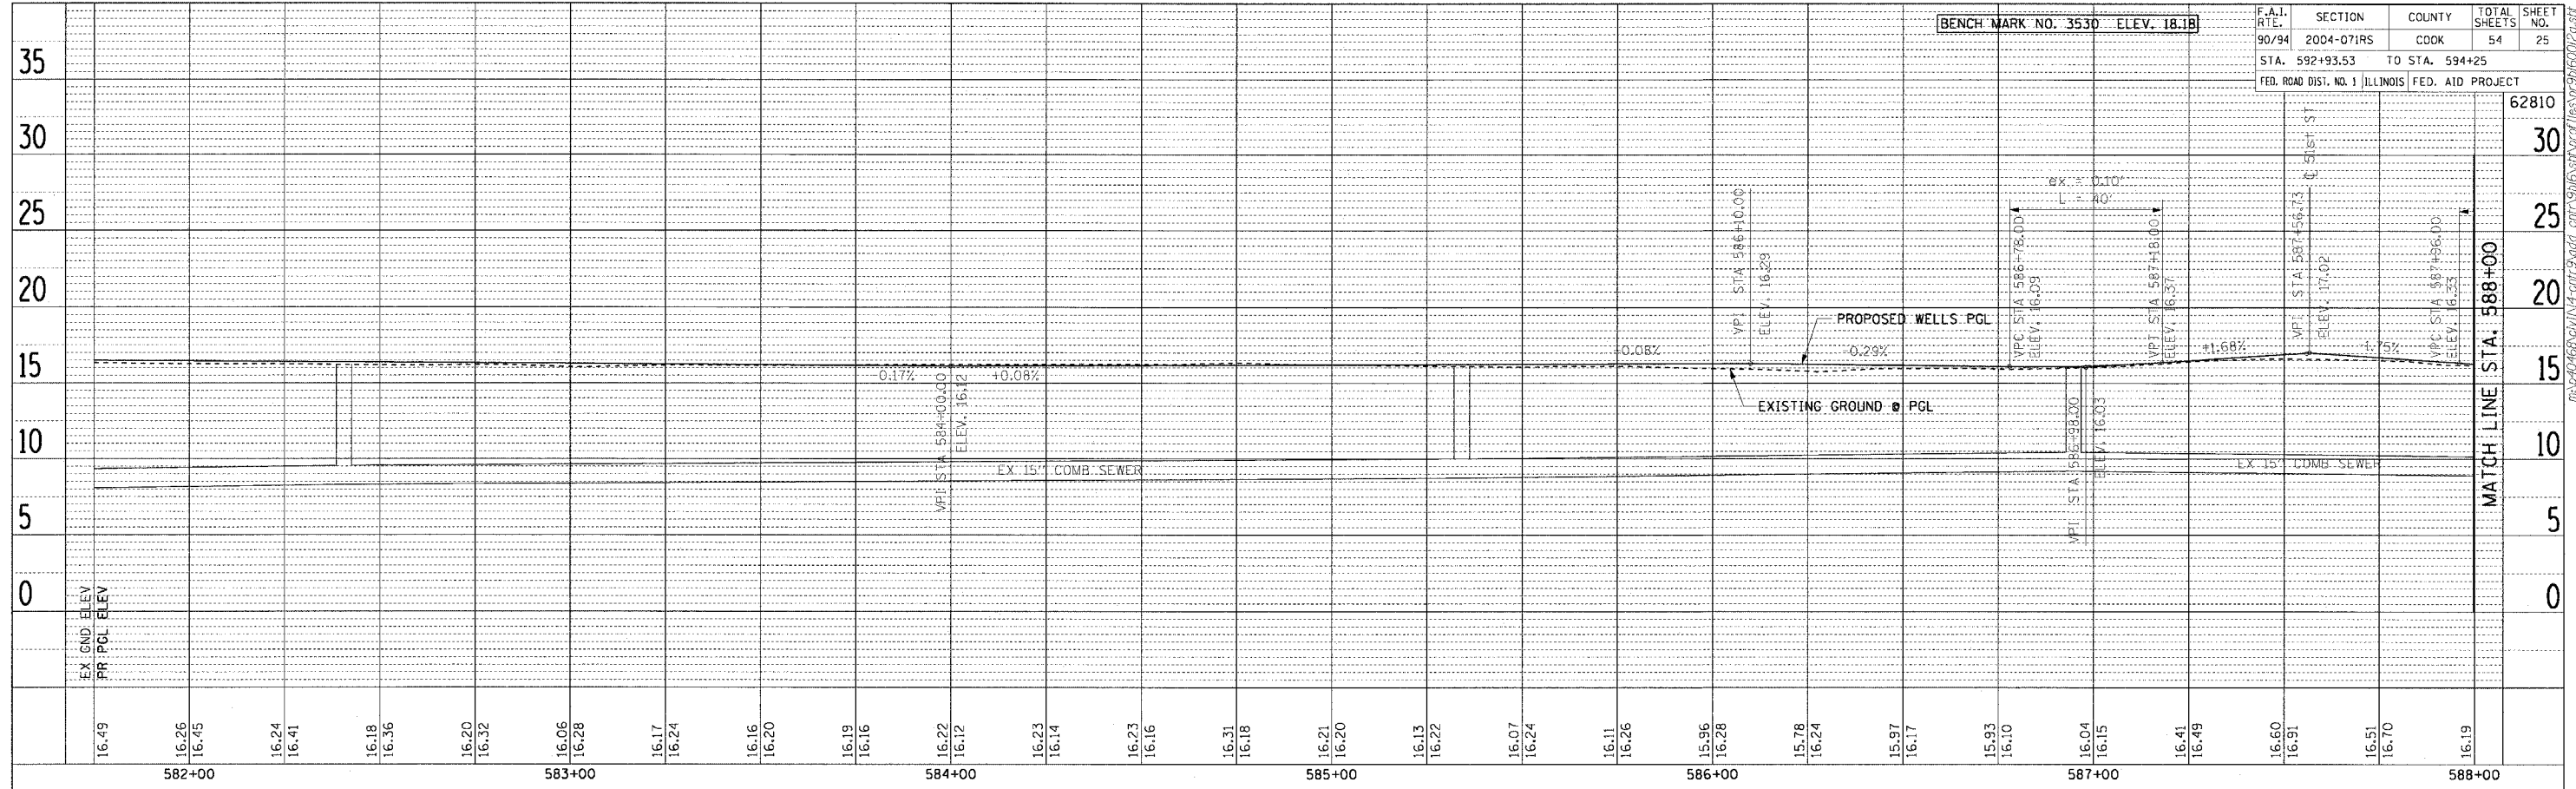

CTE ENGINEERS
 CONSOER TOWNSEND ENVIRONMENTAL ENGINEERS, INC.
 303 EAST WACKER DRIVE, SUITE 600
 CHICAGO ILLINOIS 60601-3202, PHONE: (312) 938-0300

REVISIONS	
NAME	DATE

ILLINOIS DEPARTMENT OF TRANSPORTATION
 F.A.I. 90/94 (DAN RYAN EXPRESSWAY)
 51st ST TO 48th PL (WELLS STREET)

**PROPOSED PROFILE
 WELLS STREET**

SCALE: H: 1"=20', V: 1"=5'
 DATE: December 17, 2004
 DRAWN BY: NJH
 CHECKED BY: JB

F.A.I. RT.	SECTION	COUNTY	TOTAL SHEETS	SHEET NO.
90/94	2004-071RS	COOK	54	25
STA. 592+93.53		TO STA. 594+25		
FED. ROAD DIST. NO. 1		ILLINOIS	FED. AID PROJECT	

MATCH LINE STA. 588+00

62810

30

25

20

15

10

5

0

MATCH LINE STA. 588+00

30

25

20

15

10

5

0

MATCH LINE STA. 594+25

12/17/2004 9:06:19 AM