
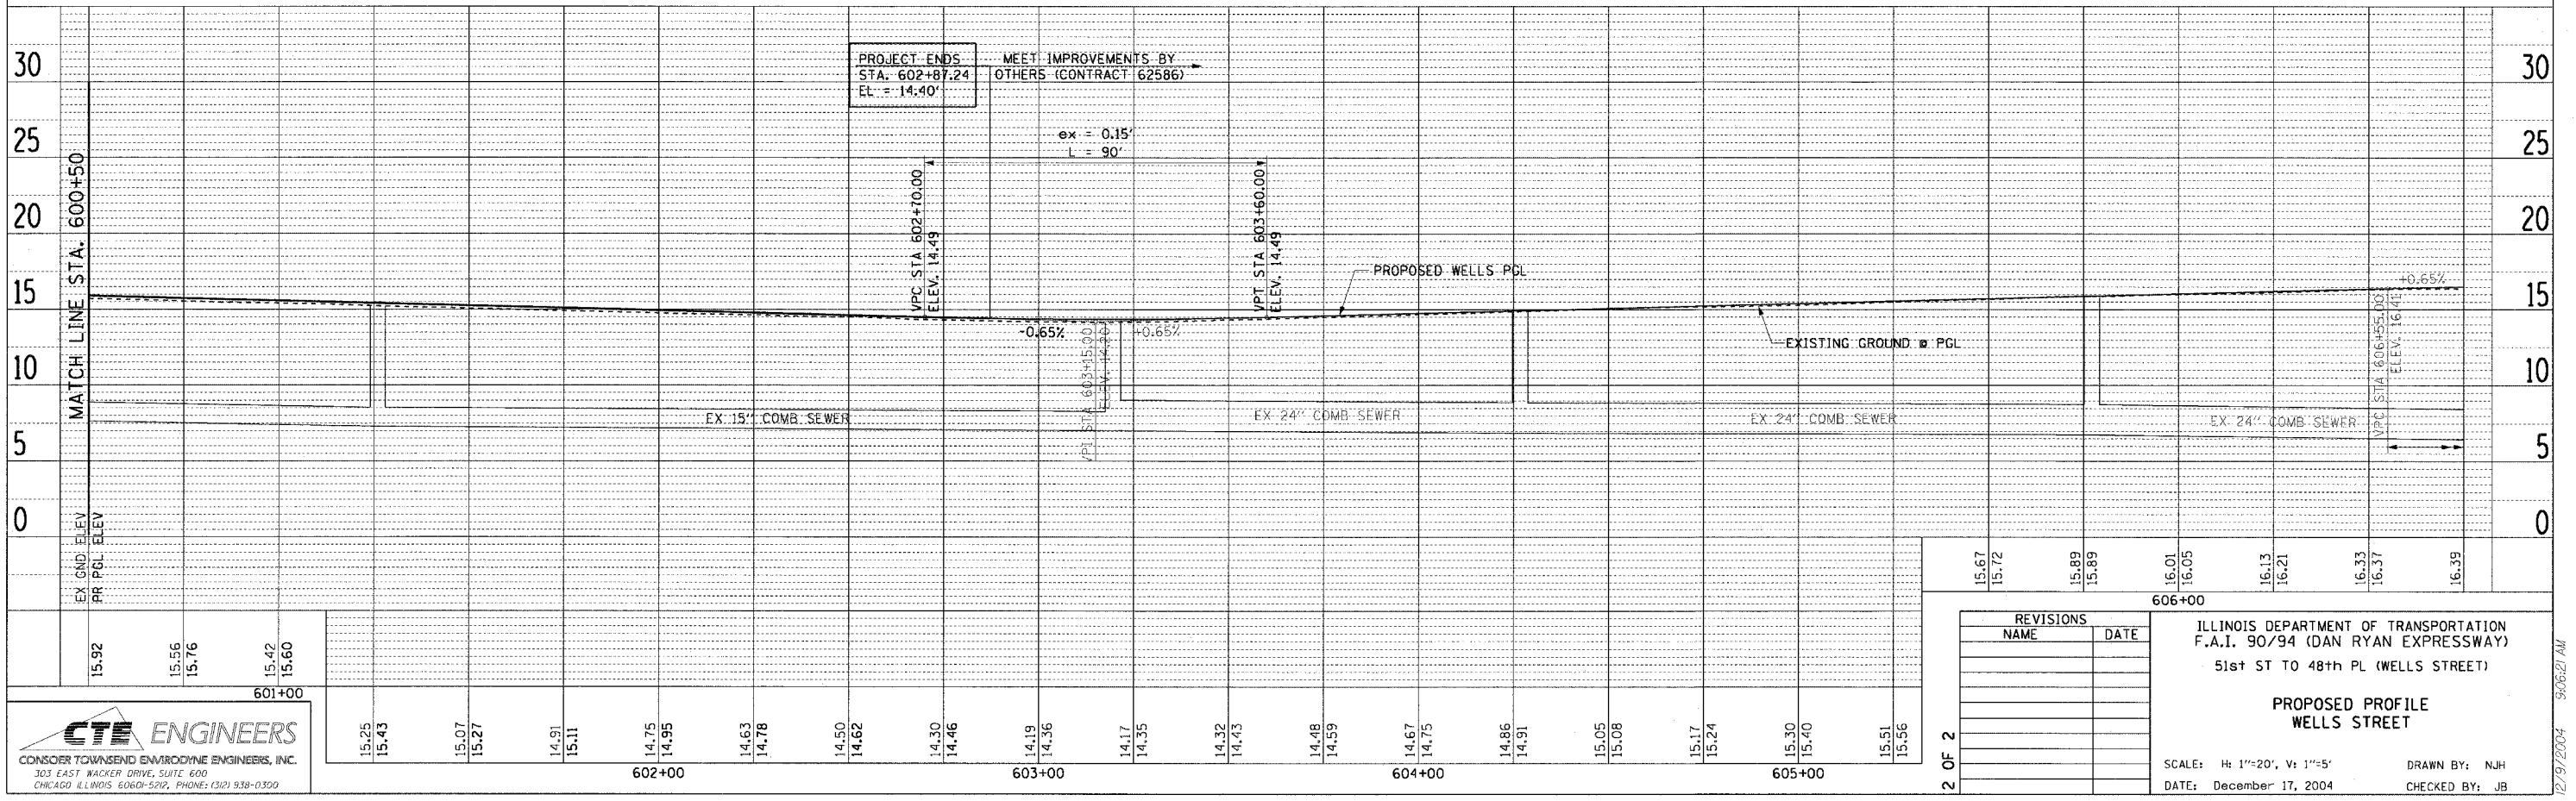


F.A.I. RTE.	SECTION	COUNTY	TOTAL SHEETS	SHEET NO.
90/94	2004-07IRS	COOK	54	26
STA. 594+25		TO STA. 602+87.24		
FED. ROAD DIST. NO. 1		ILLINOIS FED. AID PROJECT		

PLAN	REVISIONS	DATE
NO.	BY	
	DATE	
	BY	
	DATE	
	BY	
	DATE	

PLAN	REVISIONS	DATE
NO.	BY	
	DATE	
	BY	
	DATE	
	BY	
	DATE	

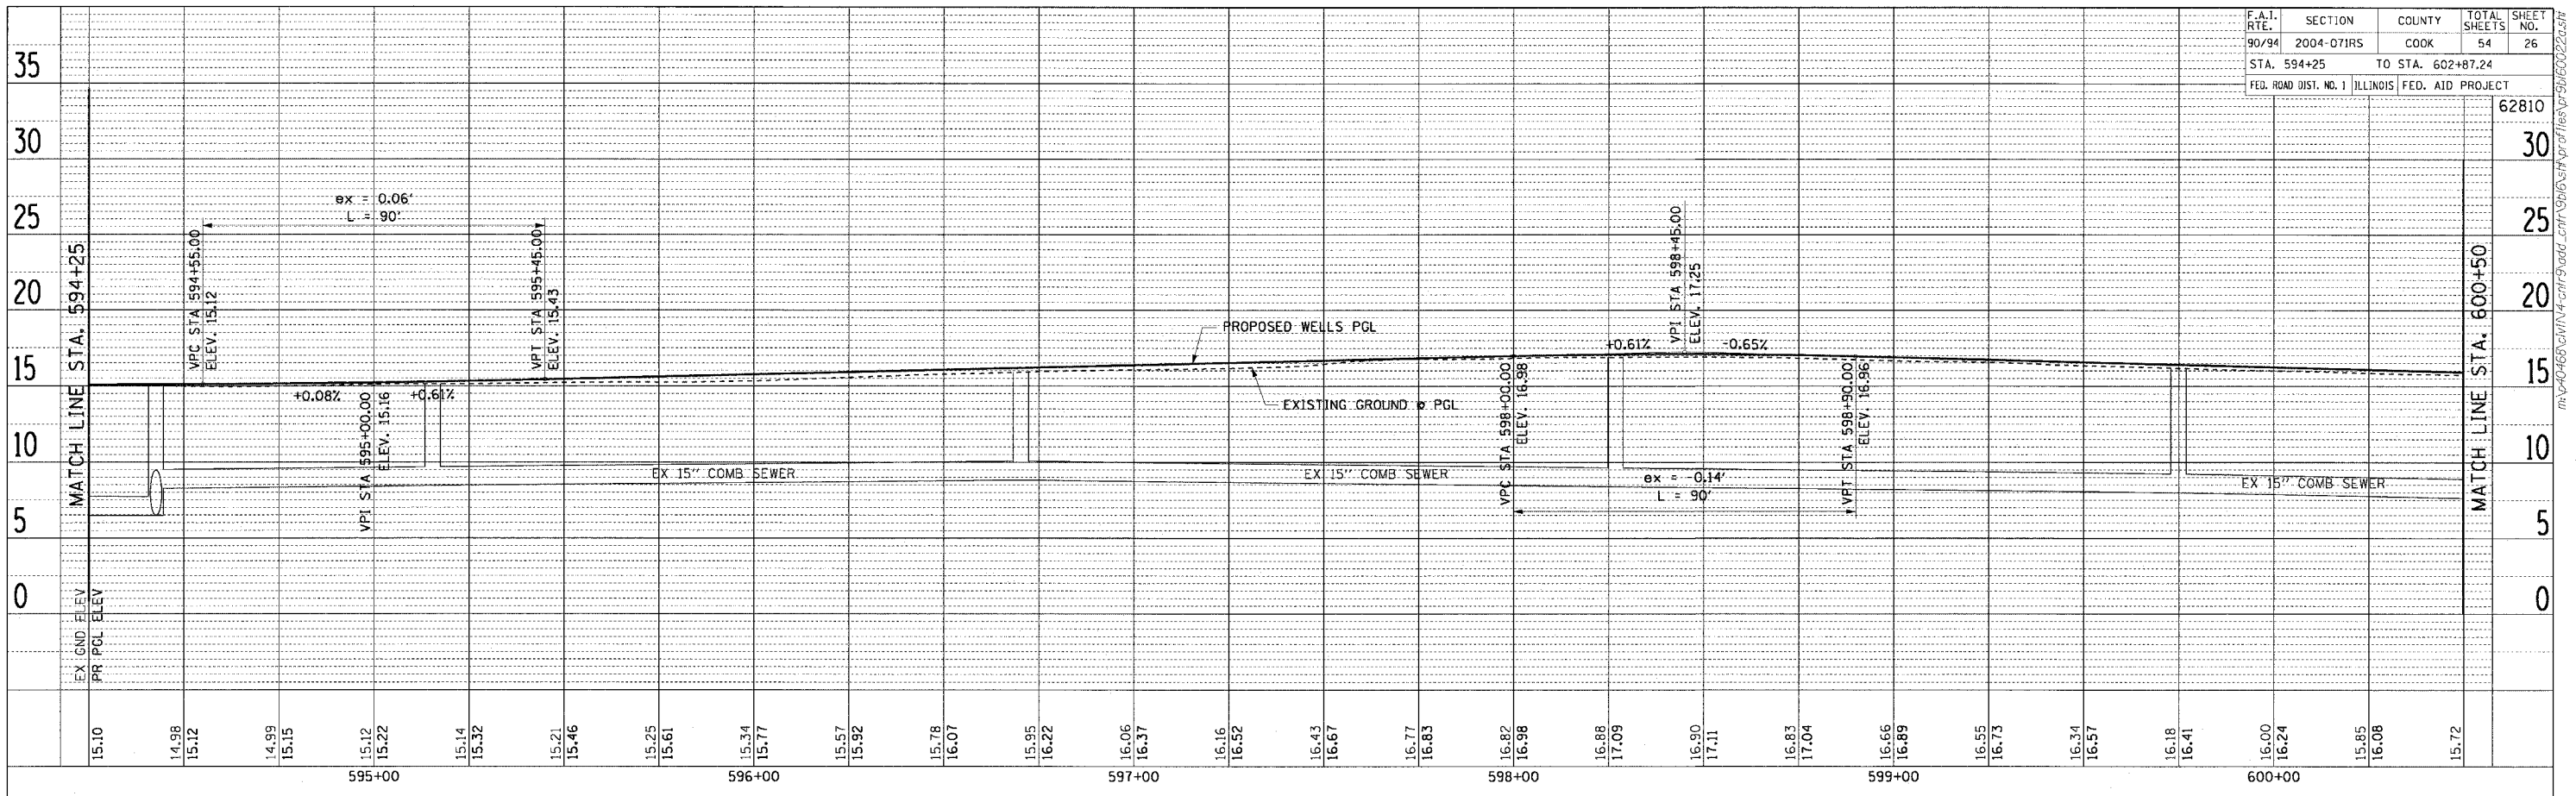

CTE ENGINEERS
 CONSOER TOWNSEND ENVIRONMENTAL ENGINEERS, INC.
 303 EAST WACKER DRIVE, SUITE 600
 CHICAGO, ILLINOIS 60601-5202, PHONE: (312) 938-0300

REVISIONS	
NAME	DATE

ILLINOIS DEPARTMENT OF TRANSPORTATION
 F.A.I. 90/94 (DAN RYAN EXPRESSWAY)
 51st ST TO 48th PL (WELLS STREET)

**PROPOSED PROFILE
 WELLS STREET**

SCALE: H: 1"=20', V: 1"=5'
 DATE: December 17, 2004
 DRAWN BY: NJH
 CHECKED BY: JB

12/19/2004 9:06:21 AM m:\v4\0468\civil\4-civil\904d\cadd\904d\p16\p16.dwg