



FINAL SURVEY	REVISED	BY	DATE
NO. 1	NO. 1		
NO. 2	NO. 2		
NO. 3	NO. 3		
NO. 4	NO. 4		

ORIGINAL SURVEY	REVISED	BY	DATE
NO. 1	NO. 1		
NO. 2	NO. 2		
NO. 3	NO. 3		
NO. 4	NO. 4		


F.A.I. R.T.E.	SECTION	COUNTY	TOTAL SHEETS	SHEET NO.
90/94	2004-071RS	COOK	54	46
62810				
FED. ROAD DIST. NO. 1 ILLINOIS FED. AID PROJECT				

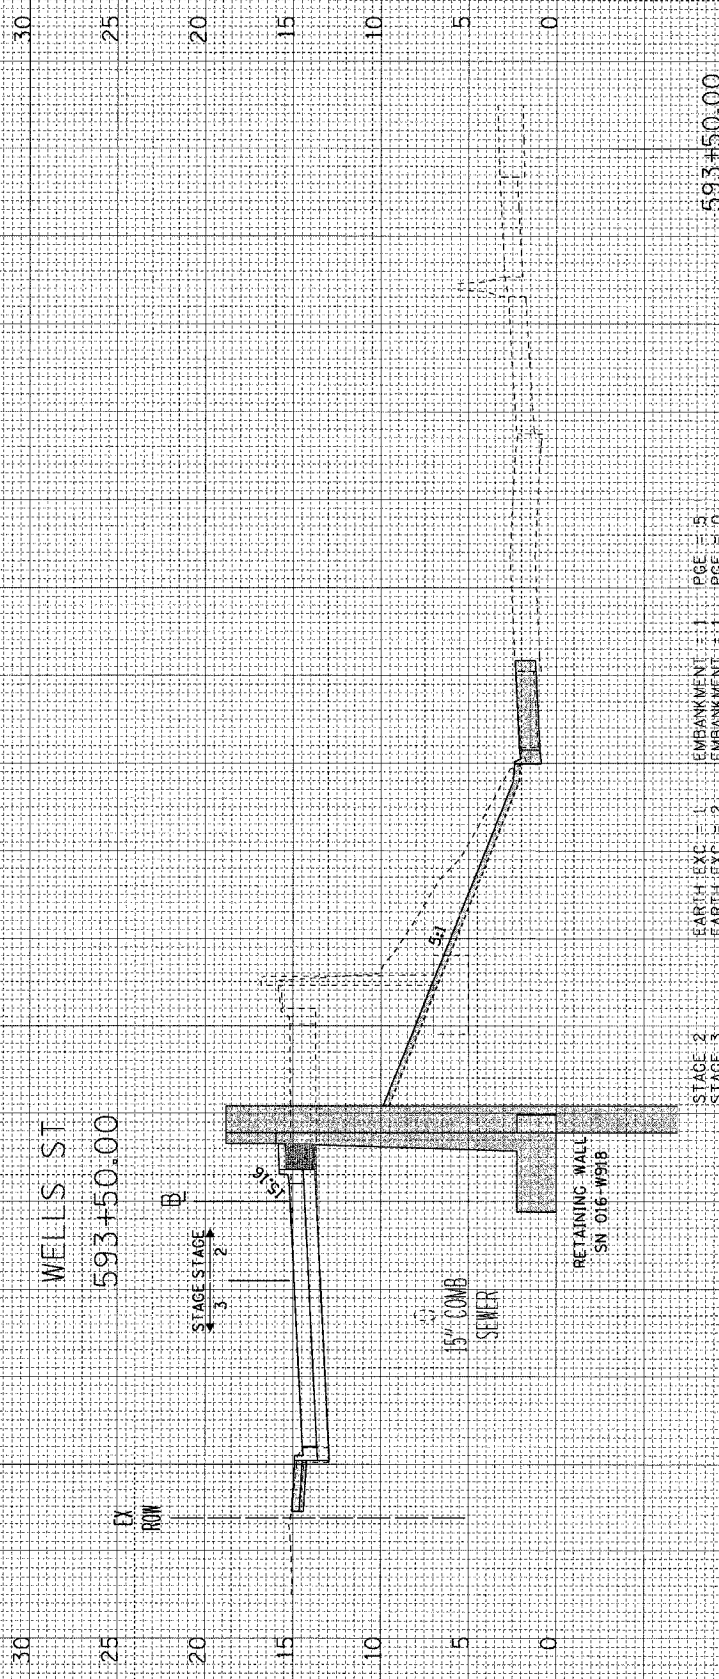

STAGE 2 EARTH EXC. = 1 EMBANKMENT = 1 PCE = 5  
 STAGE 3 EARTH EXC. = 2 EMBANKMENT = 1 PCE = 0

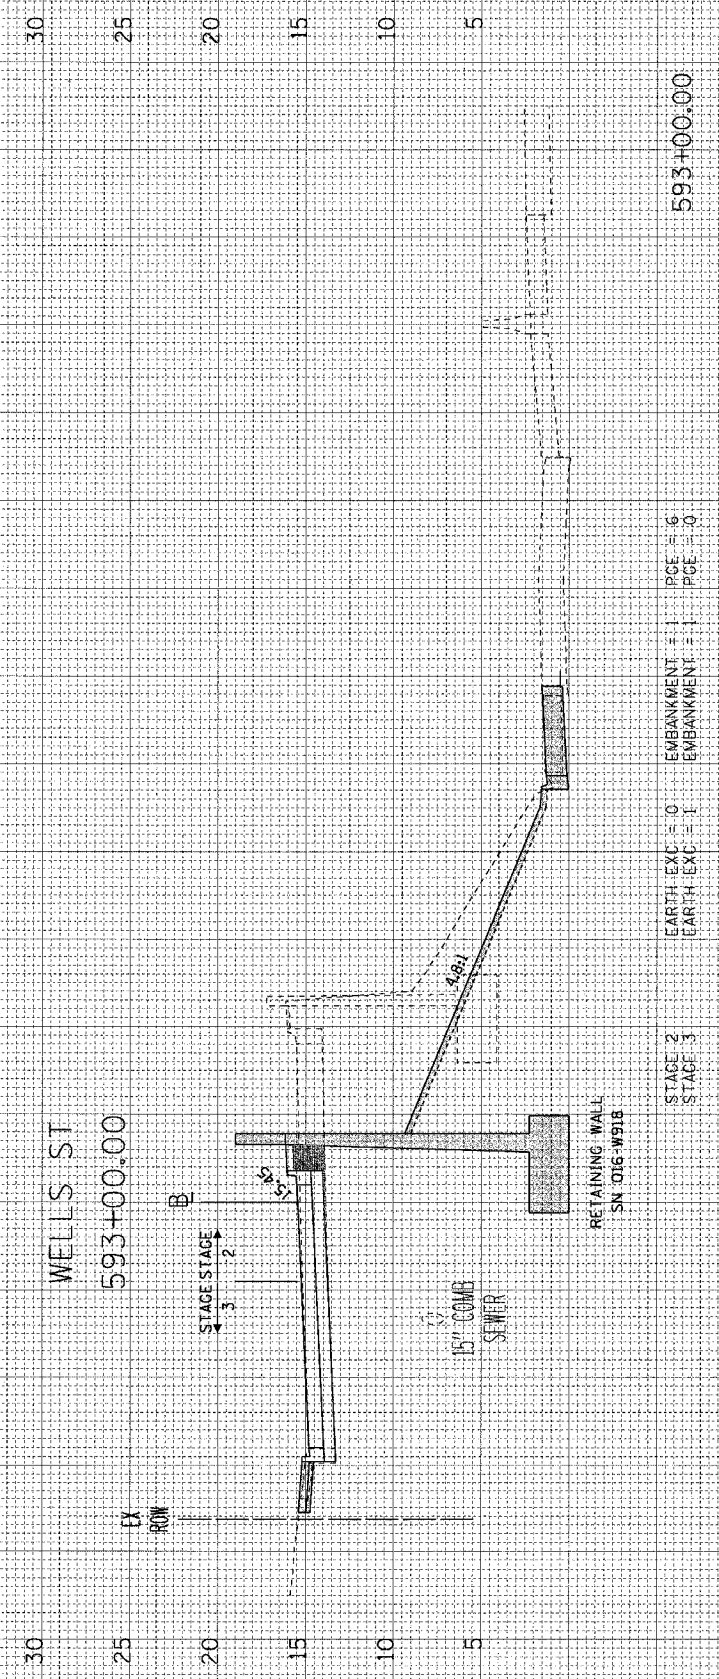

STAGE 2 EARTH EXC. = 0 EMBANKMENT = 1 PCE = 6  
 STAGE 3 EARTH EXC. = 1 EMBANKMENT = 1 PCE = 0

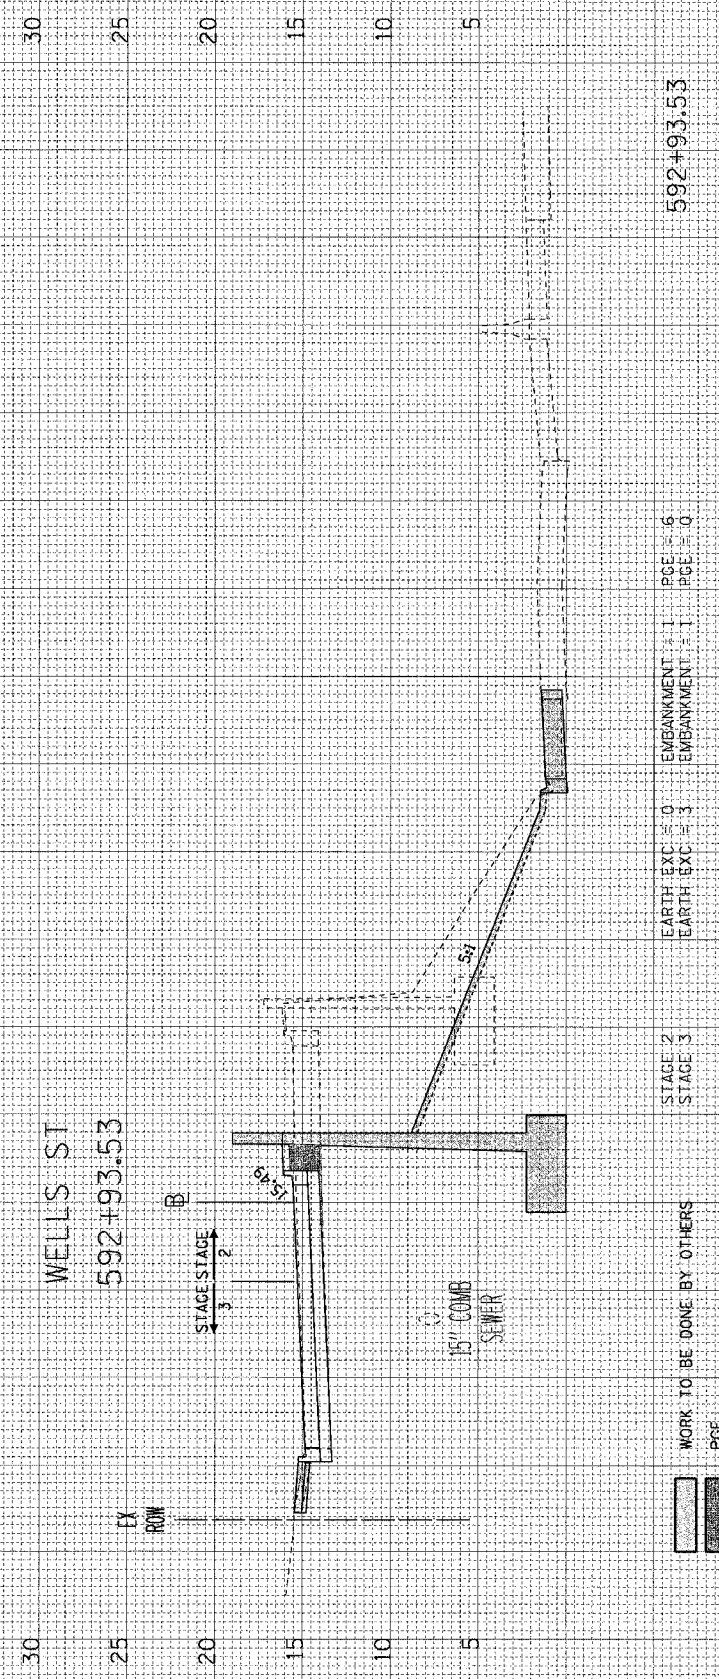

STAGE 2 EARTH EXC. = 0 EMBANKMENT = 1 PCE = 6  
 STAGE 3 EARTH EXC. = 3 EMBANKMENT = 1 PCE = 0

WORK TO BE DONE BY OTHERS  
 PCE