


FINAL SURVEY SURVEYED BY DATE  
 PLOTTED TEMPLATE NO. DATE  
 NOTE BOOK AREAS CHECKED

ORIGINAL SURVEY SURVEYED BY DATE  
 PLOTTED TEMPLATE NO. DATE  
 NOTE BOOK AREAS CHECKED

F.A.I. RTE.	SECTION	COUNTY	TOTAL SHEETS	SHEET NO.
90/94	2004-071RS	COOK	54	50
62810				
FED. ROAD DIST. NO. 1 ILLINOIS FED. AID PROJECT				

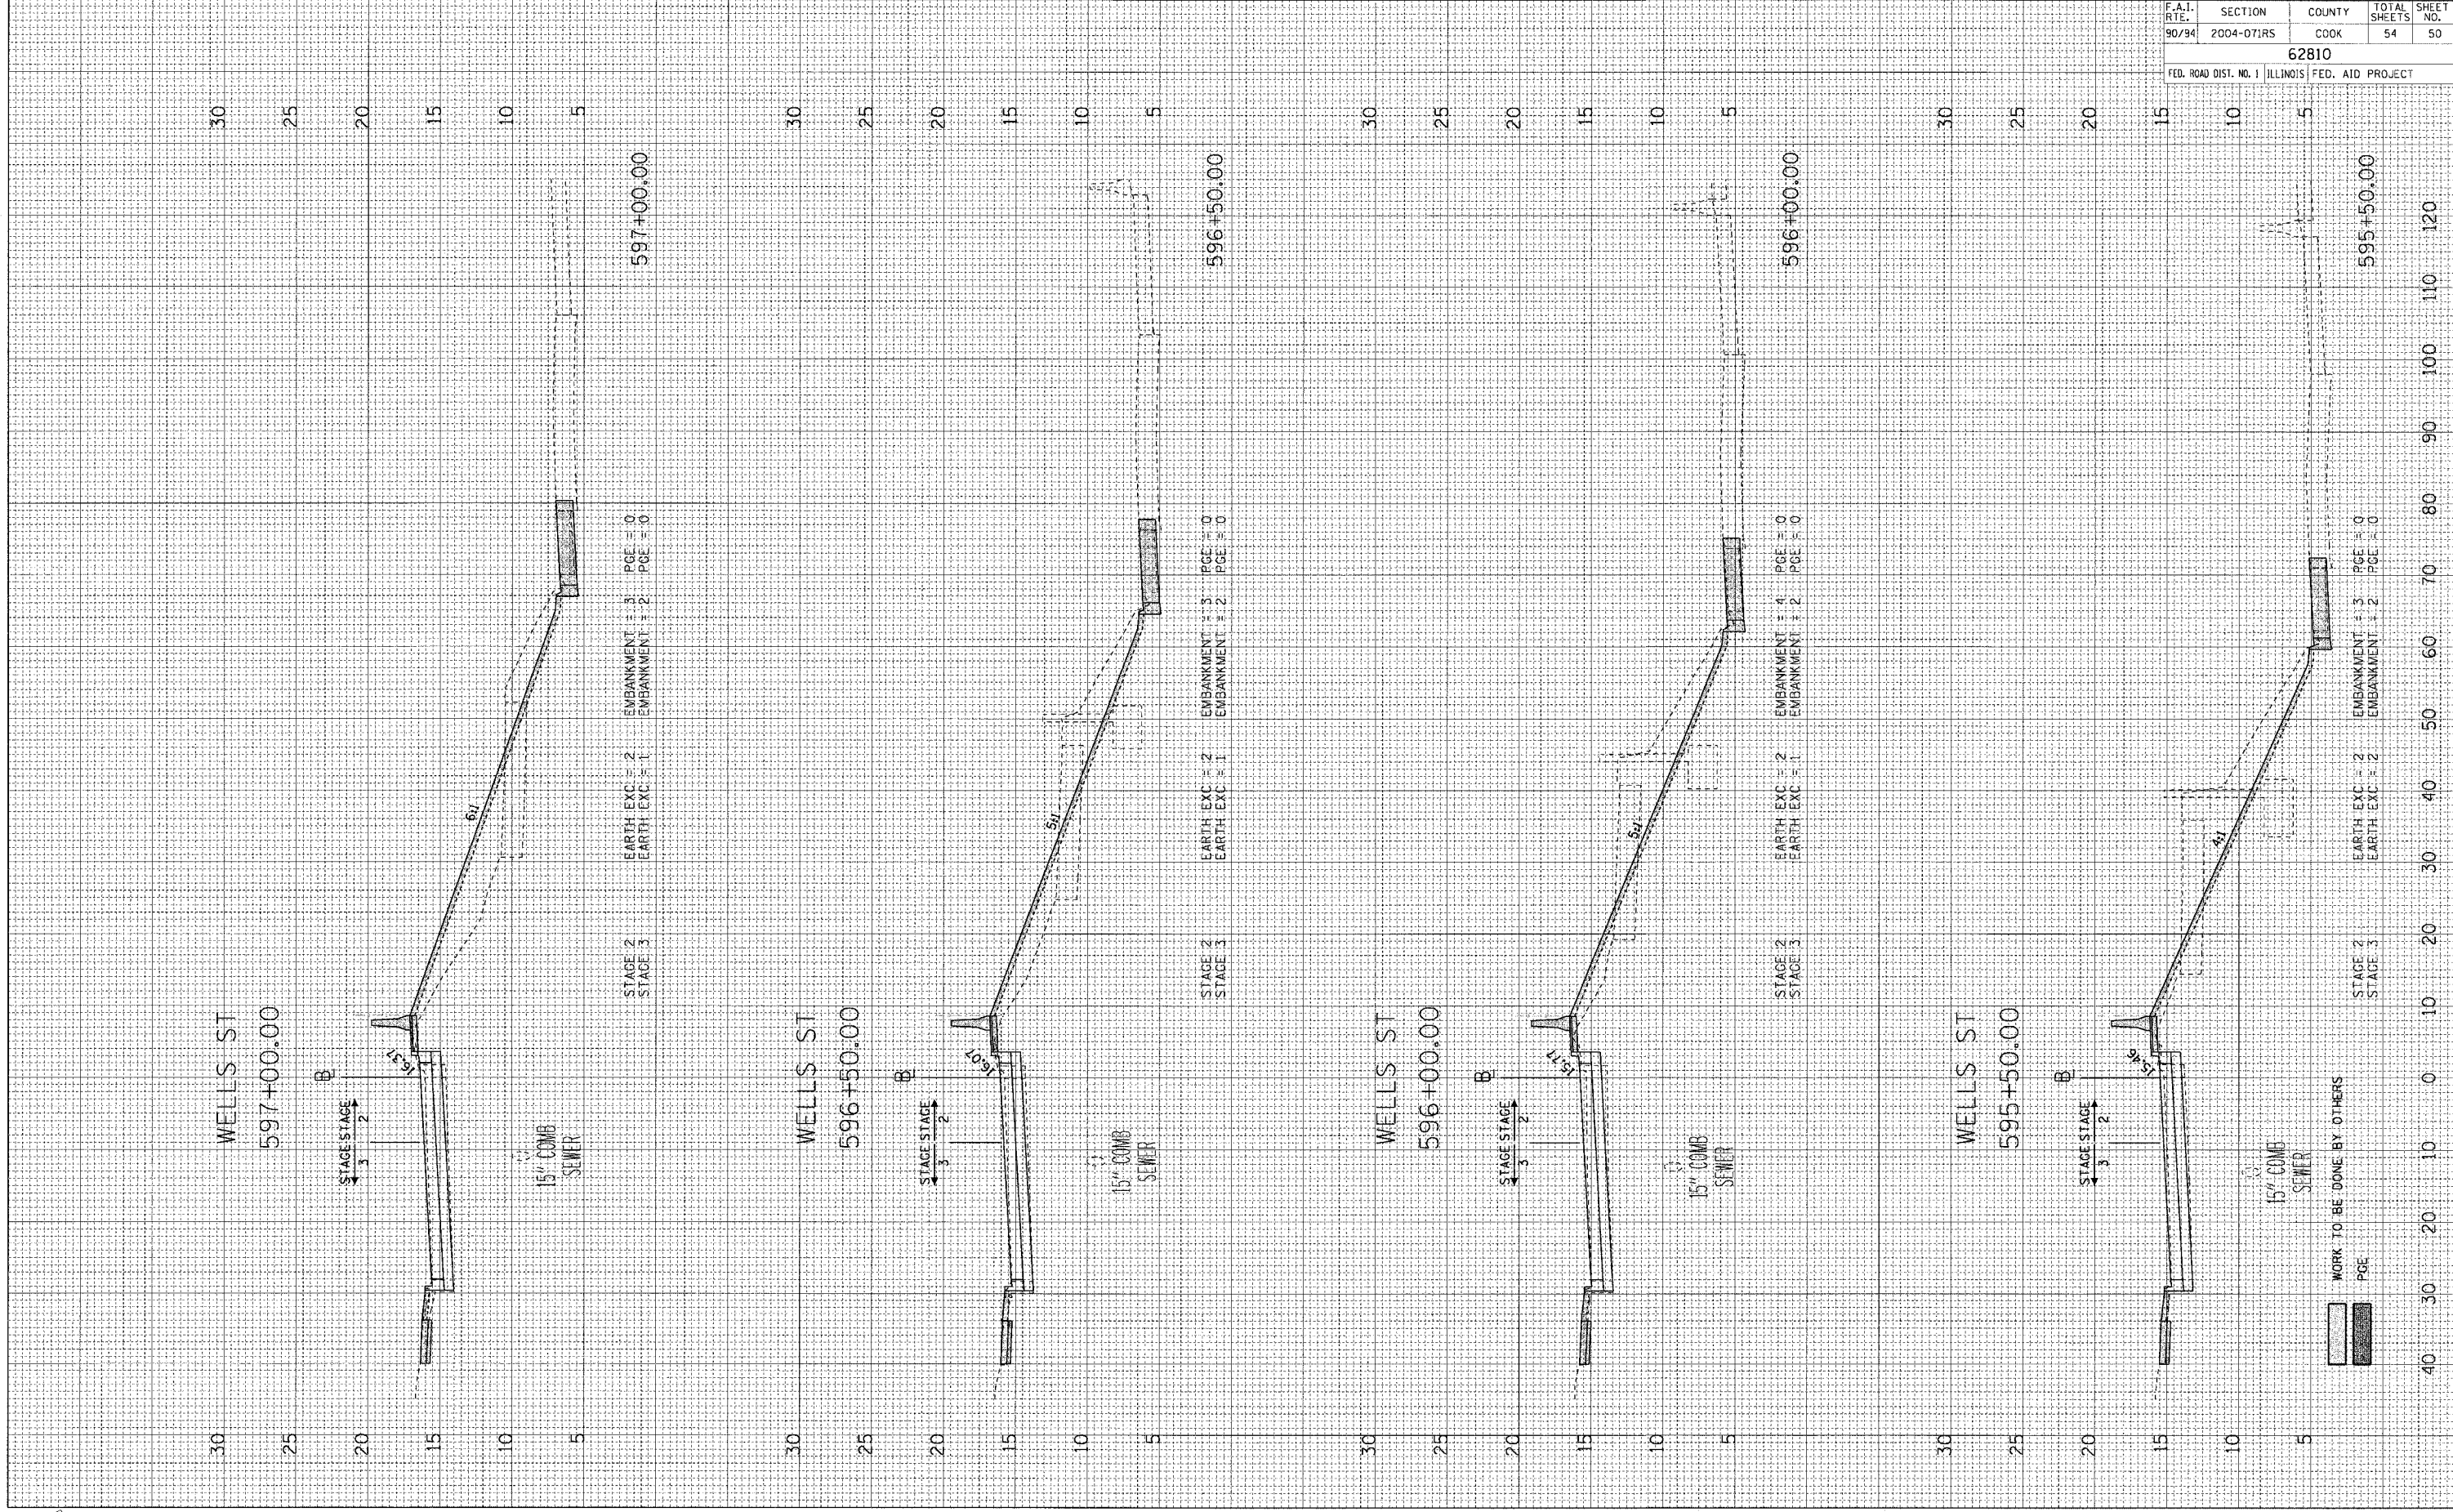

WORK TO BE DONE BY OTHERS  
 PGE