


FINAL SURVEY BY DATE
 NOTE BOOK NO. SURVEYED BY DATE
 TEMPLATE NO. SURVEYED BY DATE
 AREAS CHECKED AREAS CHECKED

ORIGINAL SURVEY BY DATE
 NOTE BOOK NO. SURVEYED BY DATE
 TEMPLATE NO. SURVEYED BY DATE
 AREAS CHECKED AREAS CHECKED

F.A.I. RTE.	SECTION	COUNTY	TOTAL SHEETS	SHEET NO.
90/94	2004-071RS	COOK	54	54
62810				
FED. ROAD DIST. NO. 1	ILLINOIS	FED. AID PROJECT		

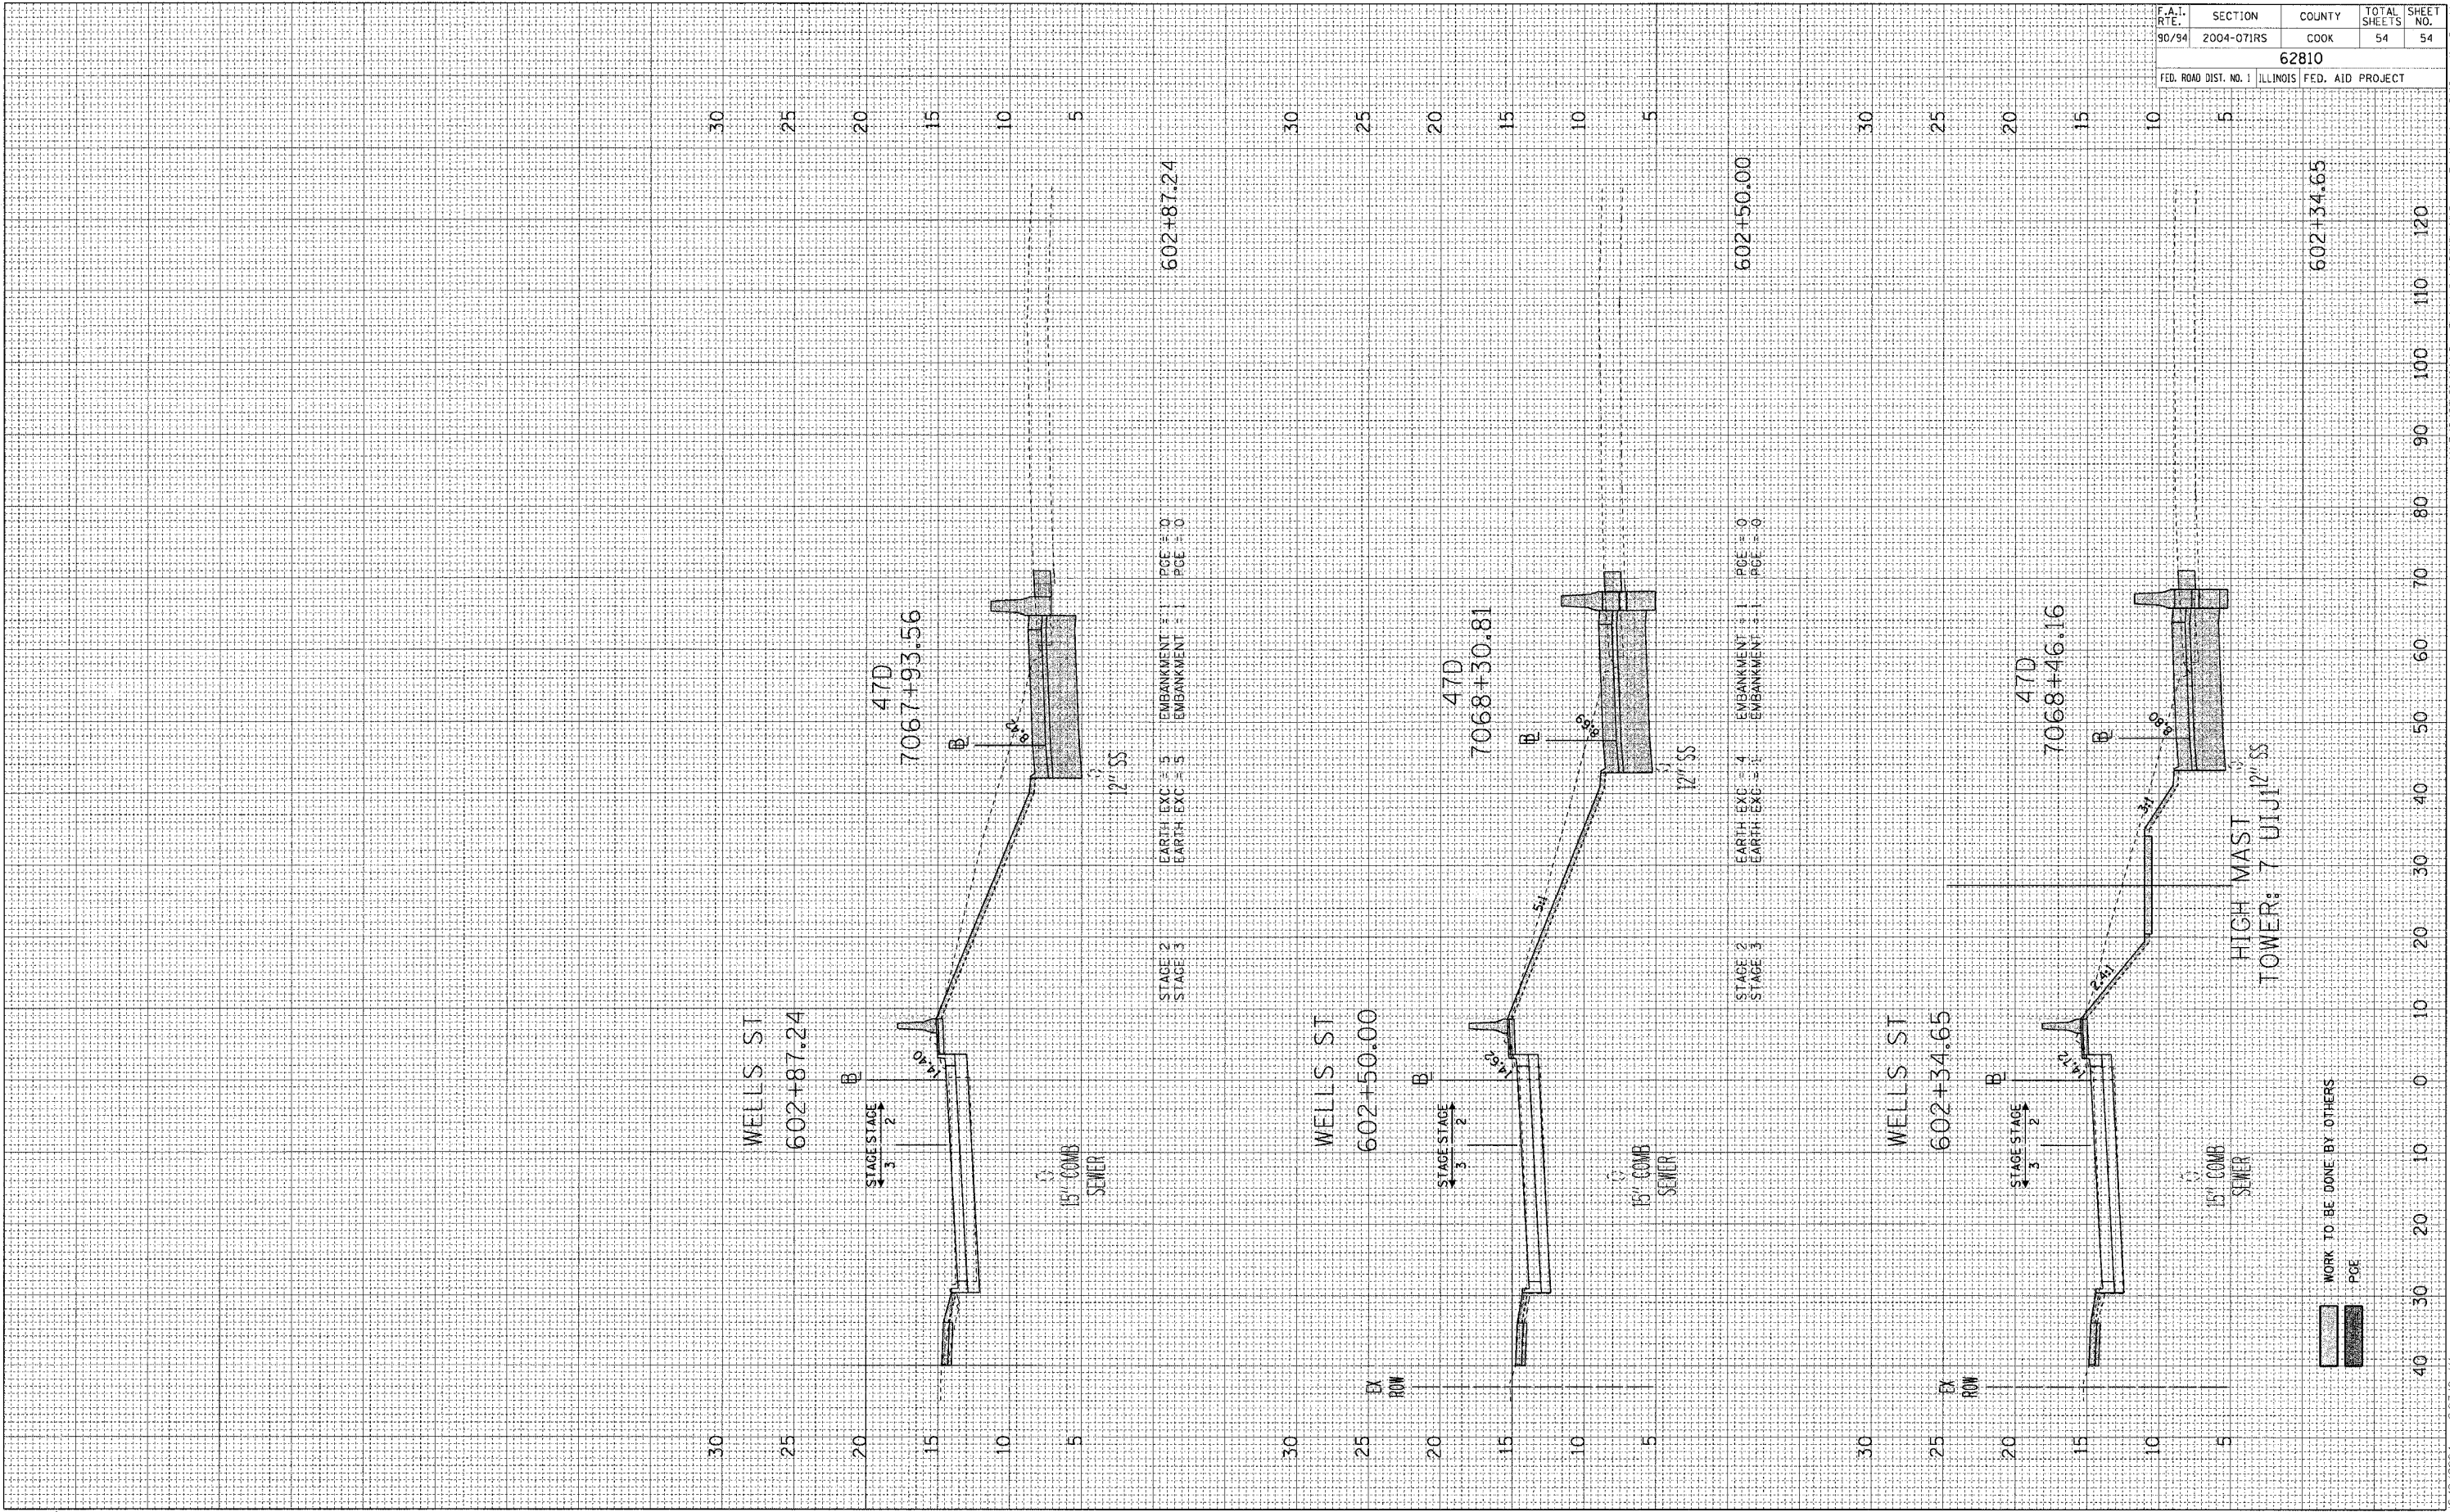

WORK TO BE DONE BY OTHERS
 PGE