



FINAL SURVEY BY DATE
 SURVEYED BY DATE
 NOTE BOOK NO. DATE
 AREAS CHECKED

ORIGINAL SURVEY BY DATE
 SURVEYED BY DATE
 NOTE BOOK NO. DATE
 AREAS CHECKED


F.A.I. RT.	SECTION	COUNTY	TOTAL SHEETS	SHEET NO.
90/94	2004-072RS	COOK	54	48
62811				
FED. ROAD DIST. NO. 1		ILLINOIS	FED. AID PROJECT	

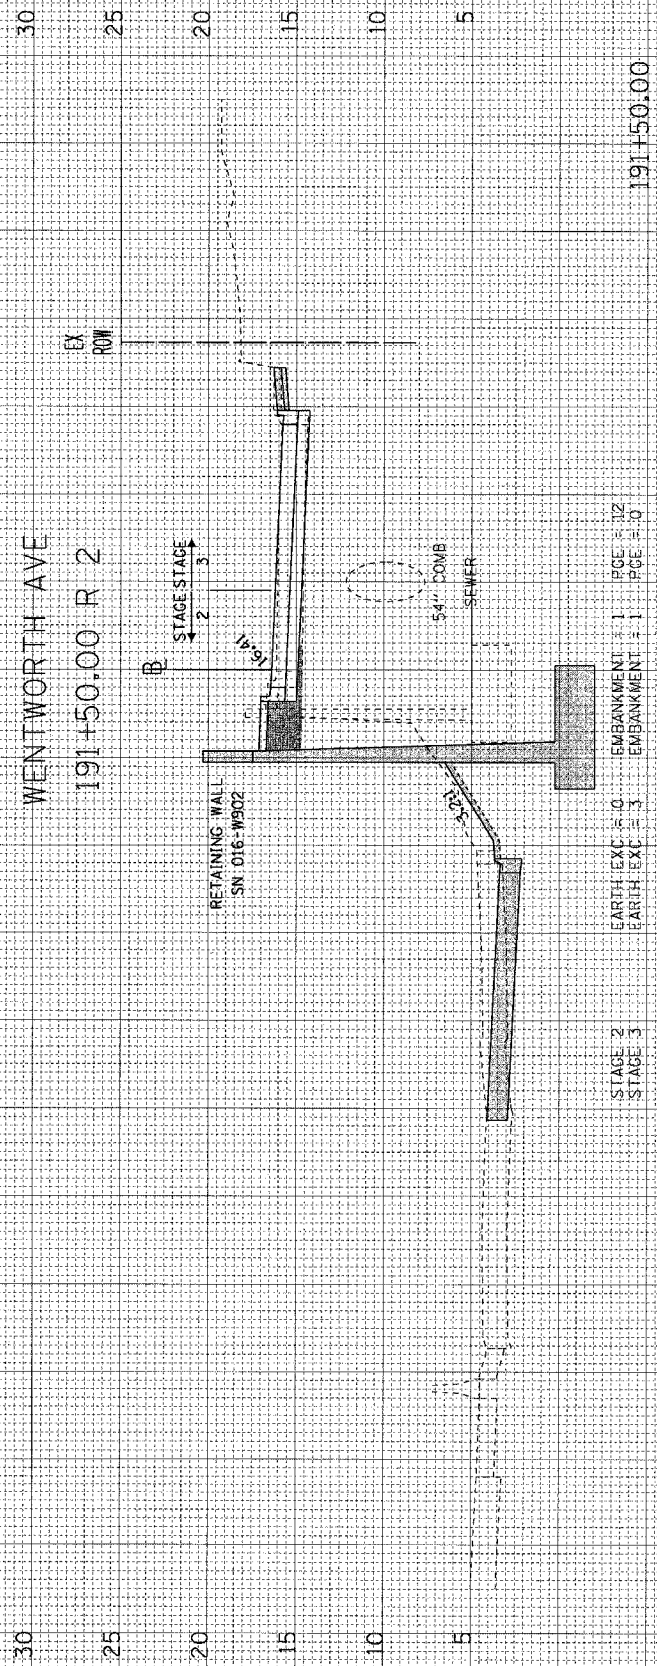

STAGE 2 EARTH EXC = 0 EMBANKMENT = 1 PGE = 12
 STAGE 3 EARTH EXC = 3 EMBANKMENT = 1 PGE = 0

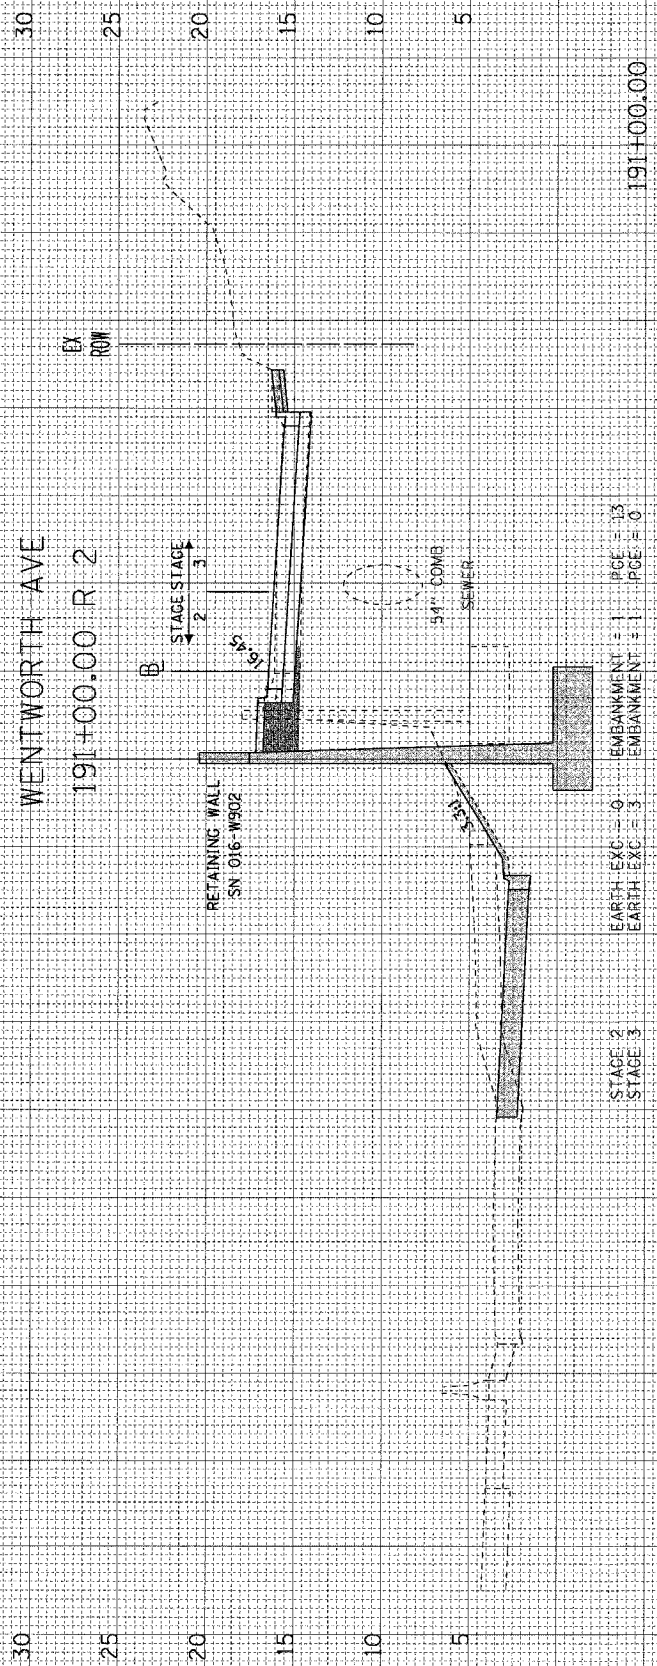

STAGE 2 EARTH EXC = 0 EMBANKMENT = 1 PGE = 13
 STAGE 3 EARTH EXC = 3 EMBANKMENT = 1 PGE = 0

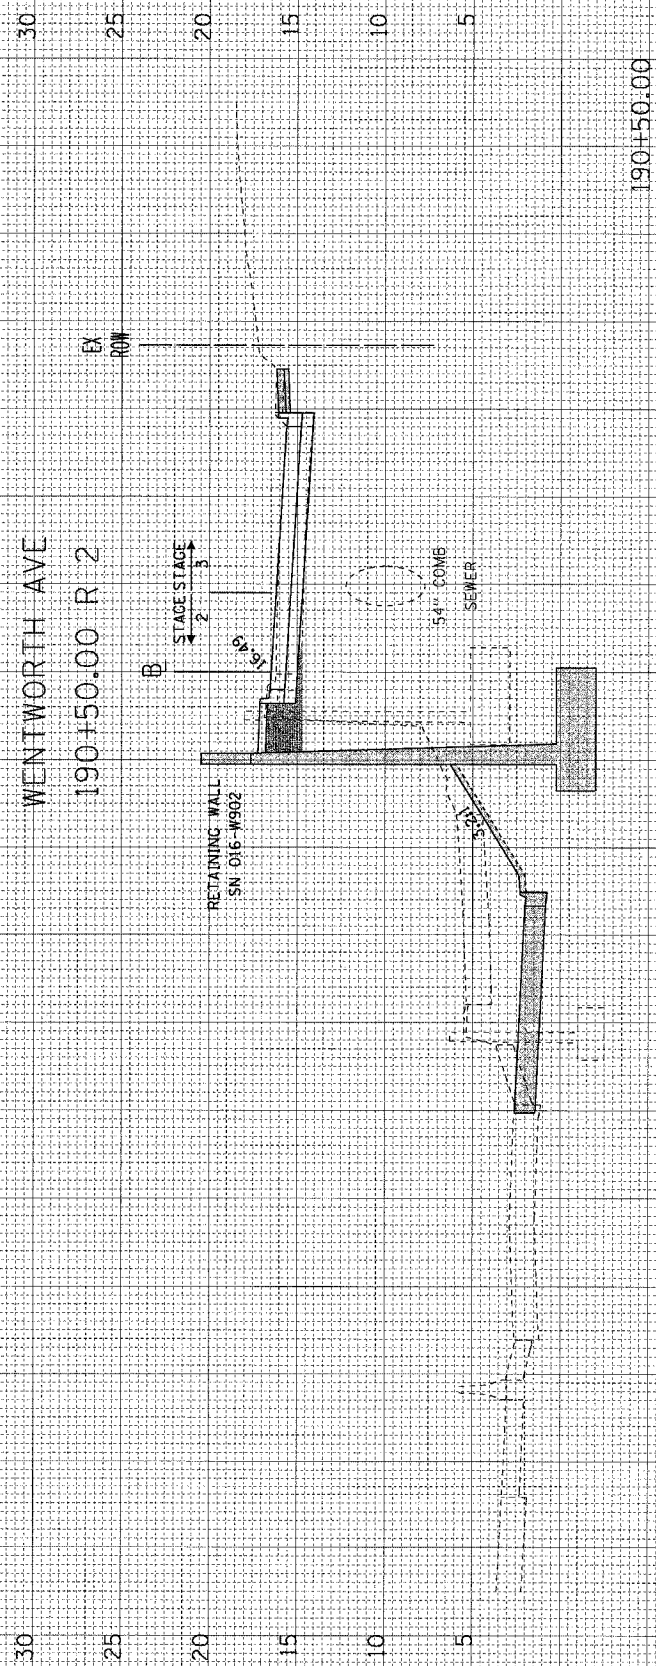

STAGE 2 EARTH EXC = 0 EMBANKMENT = 1 PGE = 13
 STAGE 3 EARTH EXC = 3 EMBANKMENT = 1 PGE = 0

WORK TO BE DONE BY OTHERS
 PGE