


FINAL SURVEY	DATE
REVISIONS	BY
NOTE BOOK	TEMP. DATE
AREAS CHECKED	AREAS CHECKED
NO.	

ORIGINAL SURVEY	DATE
REVISIONS	BY
NOTE BOOK	TEMP. DATE
AREAS CHECKED	AREAS CHECKED
NO.	

F.A.I. RTE.	SECTION	COUNTY	TOTAL SHEETS	SHEET NO.
90/94	2004-072RS	COOK	54	51
62811				
FED. ROAD DIST. NO. 1 (ILLINOIS) FED. AID PROJECT				

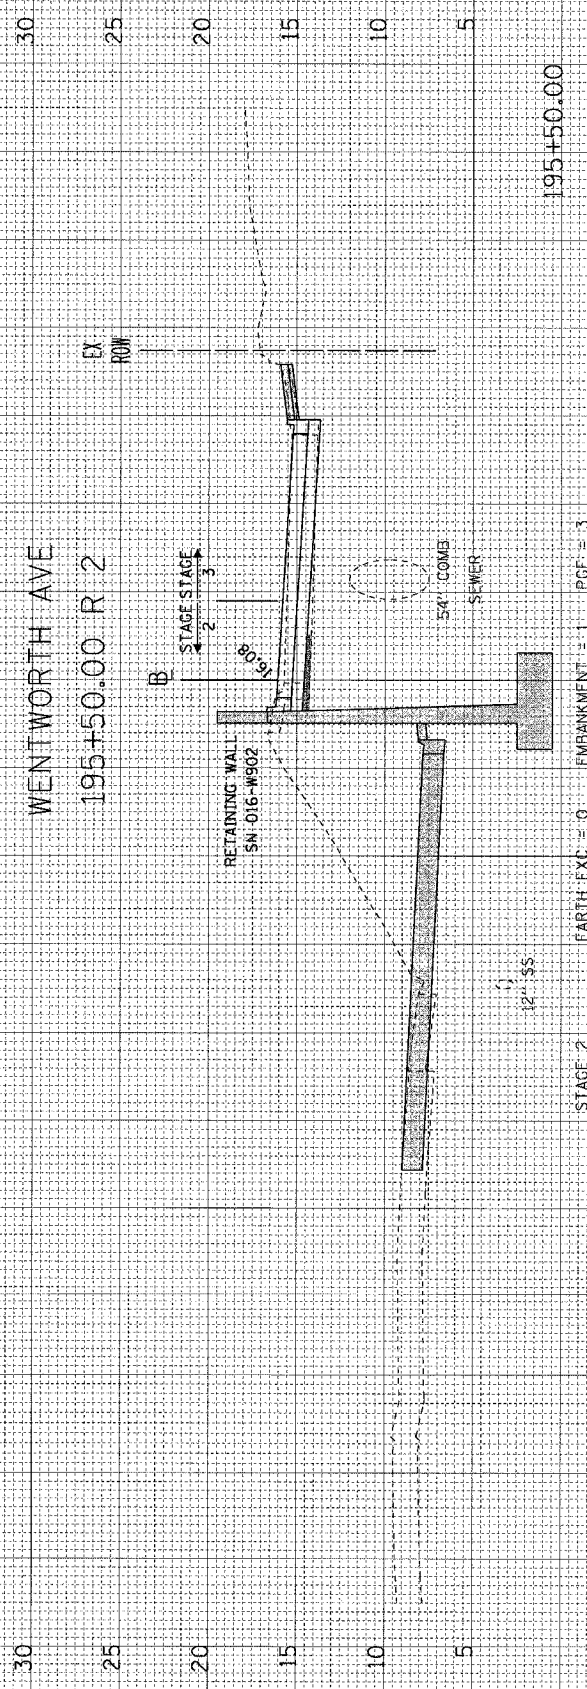


STAGE 2
STAGE 3

EARTH EXC = 0
EARTH EXC = 1

EMBANKMENT = 1
EMBANKMENT = 1

PCF = 3
PCF = 0

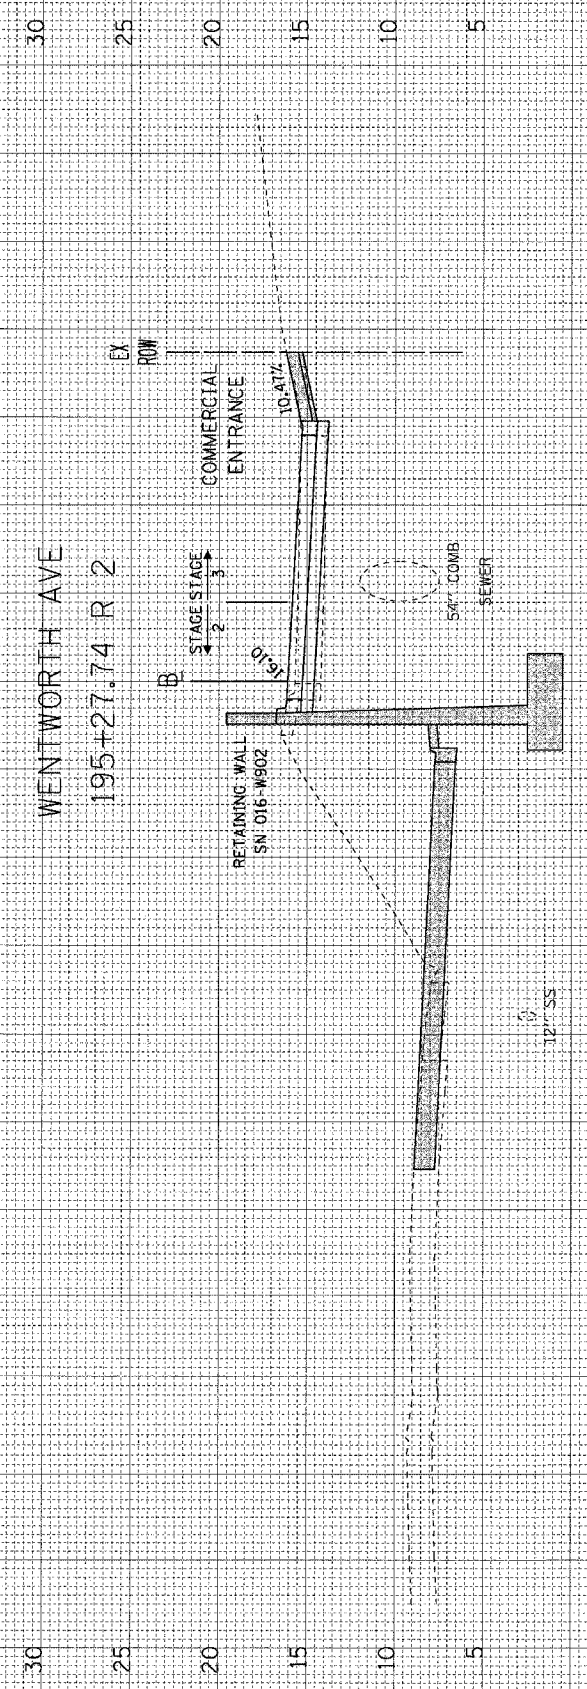

WORK TO BE DONE BY OTHERS

PGF

STAGE 2
STAGE 3

EARTH EXC = 0
EARTH EXC = 1

EMBANKMENT = 1
EMBANKMENT = 2

PCF = 3
PCF = 0

