


FINAL SURVEY BY DATE
 SURVEYED BY DATE
 NOTE BOOK NO. DATE
 AREAS CHECKED

ORIGINAL SURVEY BY DATE
 SURVEYED BY DATE
 NOTE BOOK NO. DATE
 AREAS CHECKED

F.A.I. RTE.	SECTION	COUNTY	TOTAL SHEETS	SHEET NO.
90/94	2004-072RS	COOK	54	52
62811				
FED. ROAD DIST. NO. 1 ILLINOIS FED. AID PROJECT				

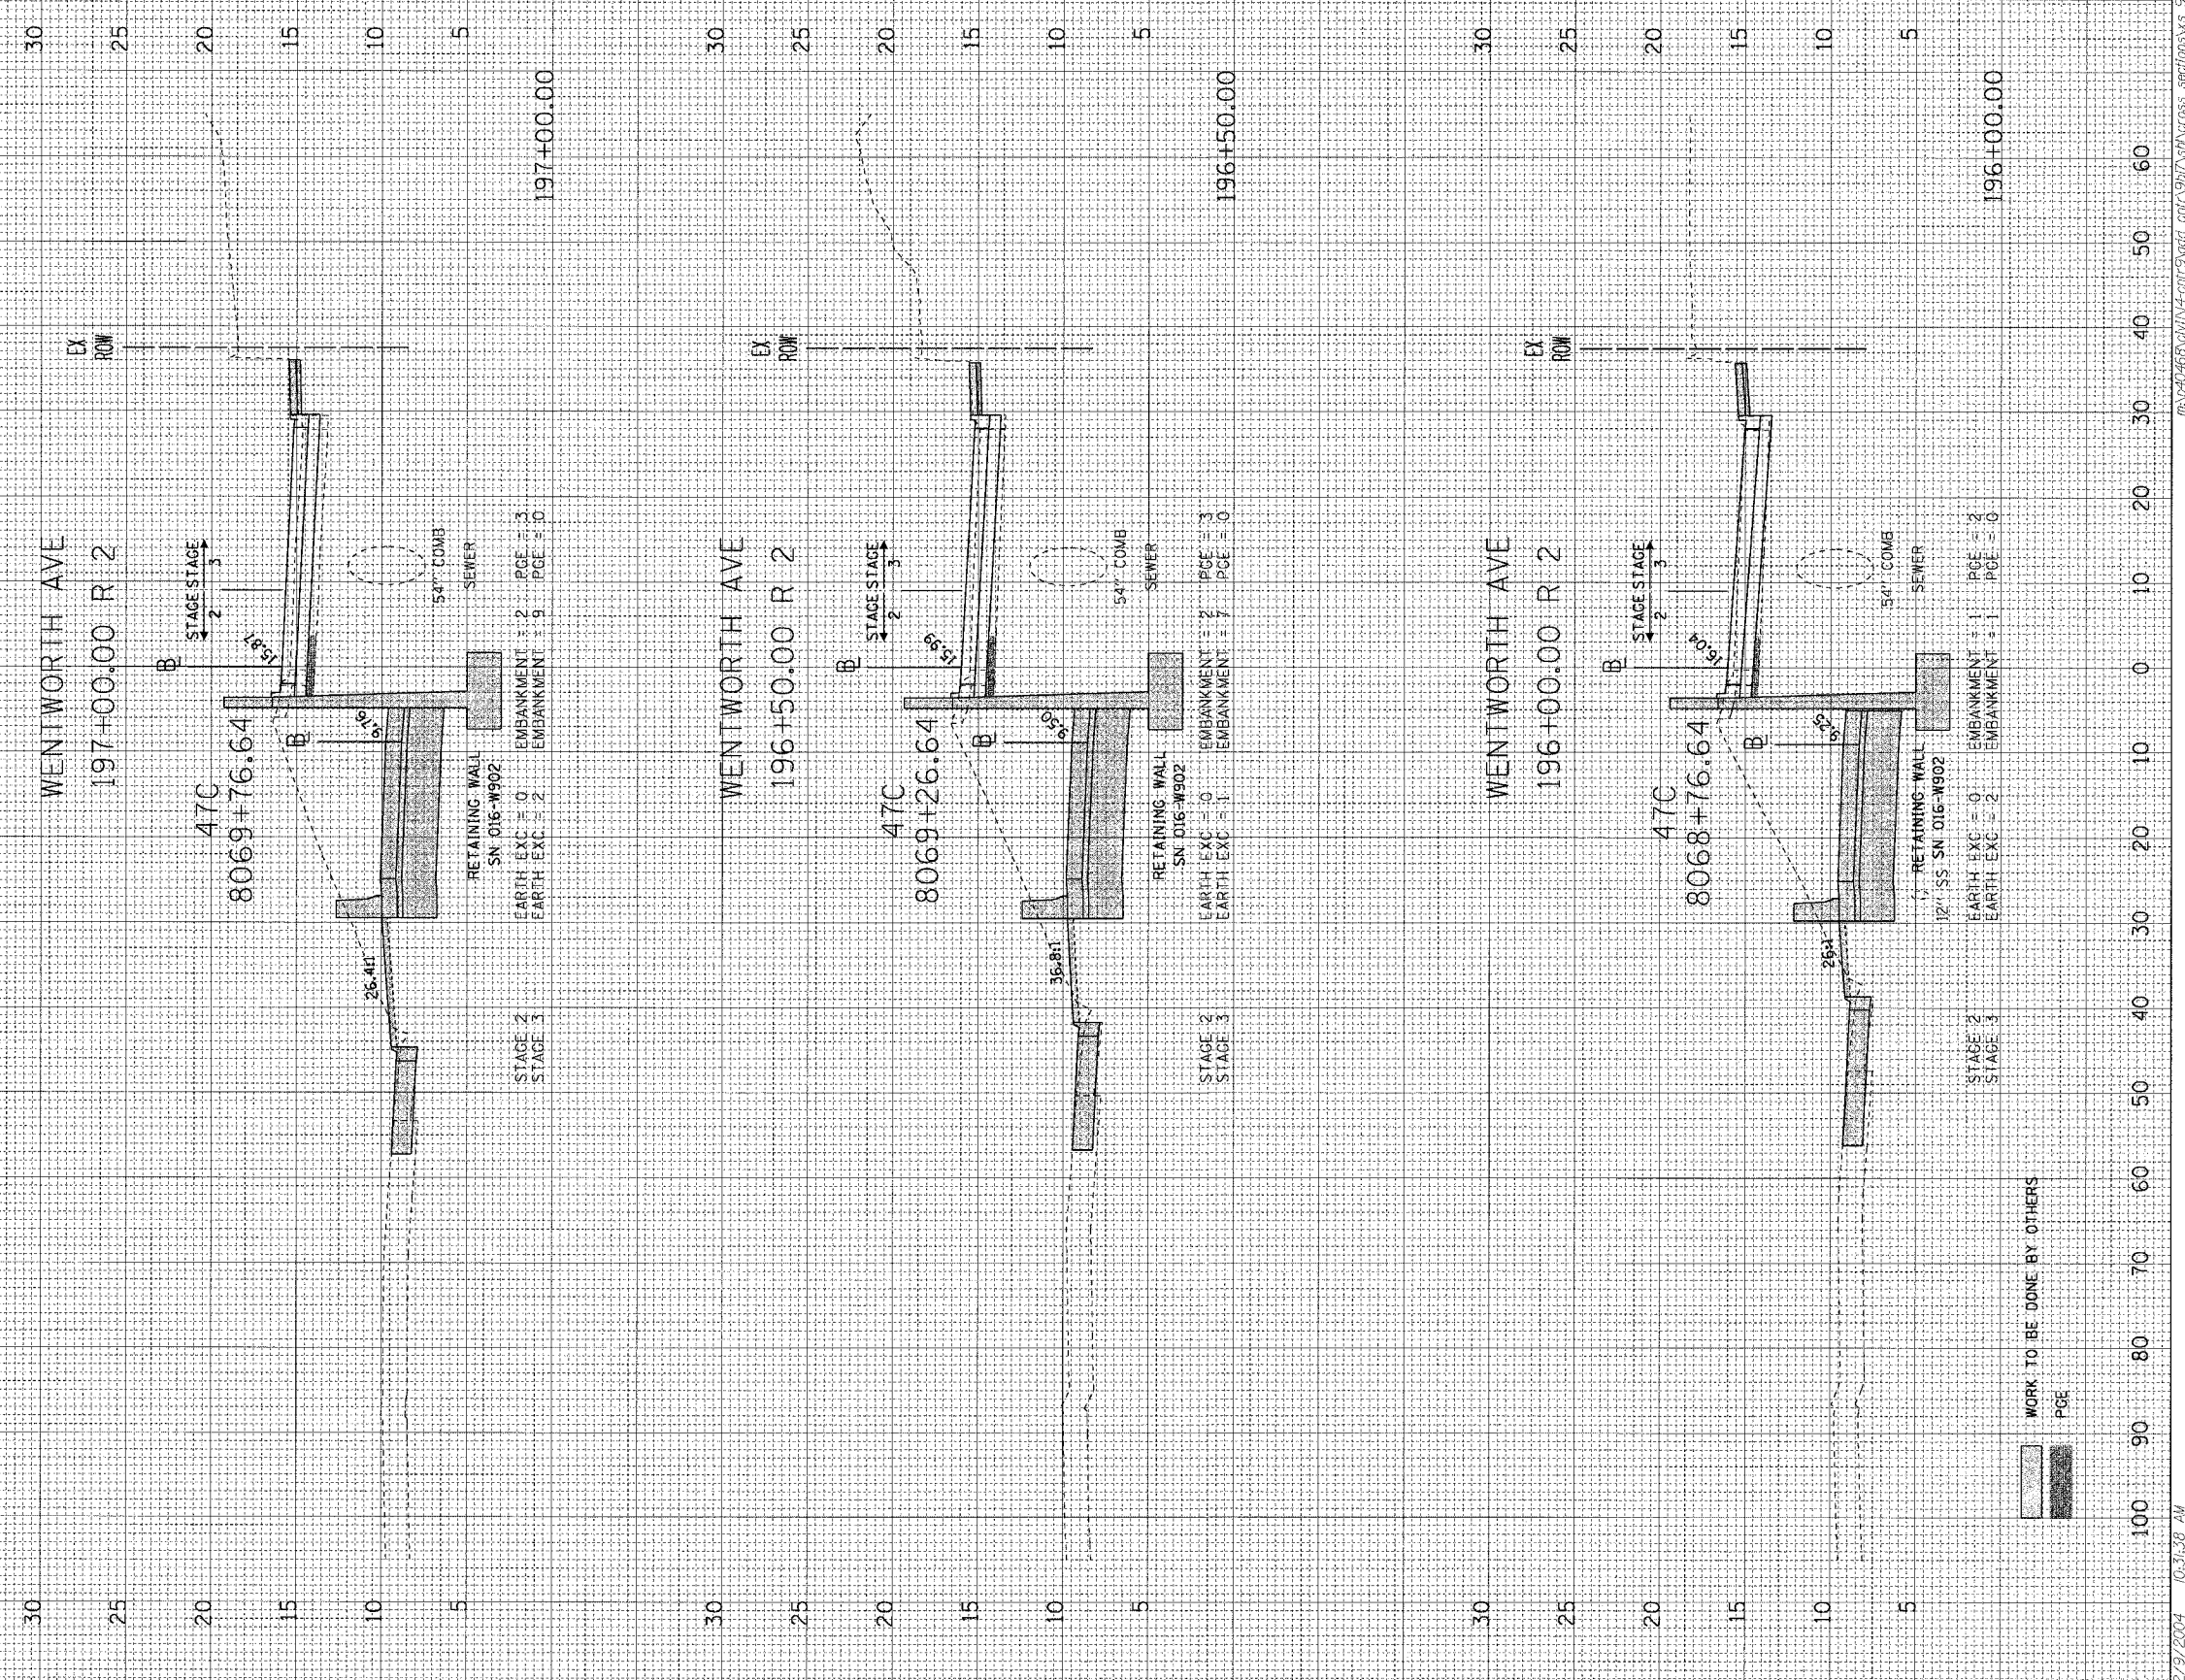

12/9/2004 10:31:38 AM m:\p\4660\114-ent\9add_cnr\9bit\cm\cross_sections\62811_rw_2.dwg