


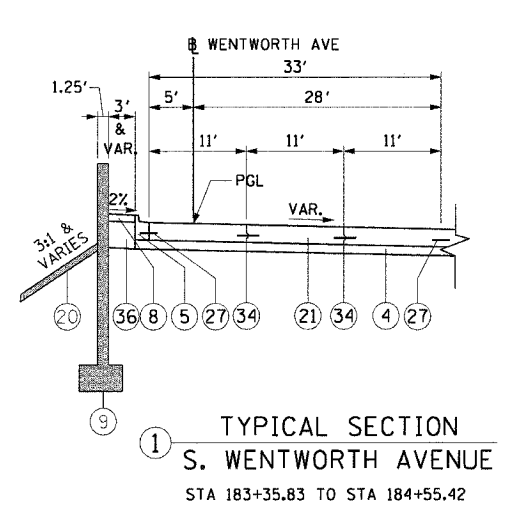
| | | | | |
|-----------------------|------------|------------------|--------------|-----------|
| F.A.I. RTE. | SECTION | COUNTY | TOTAL SHEETS | SHEET NO. |
| 90/94 | 2004-073RS | COOK | 74 | 11 |
| STA. | TO STA. | | | |
| FED. ROAD DIST. NO. 1 | ILLINOIS | FED. AID PROJECT | | |

62812


PROPOSED LEGEND:

- ④ SUB-BASE GRANULAR MATERIAL, TYPE B, 8"
- ⑤ COMBINATION CONCRETE CURB AND GUTTER, TYPE B-6.12 (MODIFIED)
- ⑥ COMBINATION CONCRETE CURB AND GUTTER, TYPE B-V.12
- ⑦ PORTLAND CEMENT CONCRETE SIDEWALK, 5" (BY OTHERS)
- ⑧ CONCRETE MEDIAN SURFACE, 5" (MODIFIED)
- ⑨ RETAINING WALL (BY OTHERS)
- ⑩ SEEDING, CLASS 2A / TOPSOIL FURNISH AND PLACE, 4" (BY OTHERS)
- ⑪ PORTLAND CEMENT CONCRETE PAVEMENT, 10" (JOINTED)
- ⑫ TIE BARS - 24" LONG, #6 EPOXY COATED BARS AT 24" CENTERS
- ⑬ KEYED LONGITUDINAL CONSTRUCTION JOINT - 30" LONG, #8 EPOXY COATED DEFORMED TIE BARS AT 24" CENTERS
- ⑭ SAND CUSHION, 3" (BY OTHERS)
- ⑮ POROUS GRANULAR EMBANKMENT (SEE DETAIL ON SHEET 46)


 WORK TO BE DONE BY OTHERS




**① TYPICAL SECTION
S. WENTWORTH AVENUE**
STA 183+35.83 TO STA 184+55.42

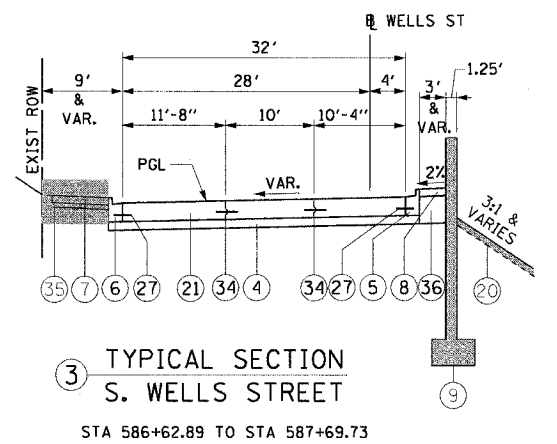


**③ TYPICAL SECTION
S. WELLS STREET**
STA 586+62.89 TO STA 587+69.73

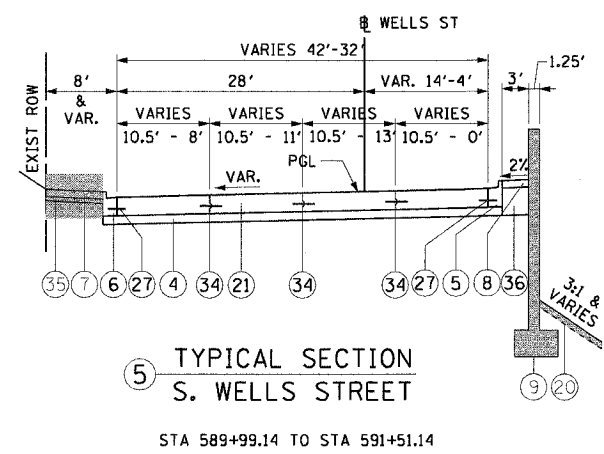


**⑤ TYPICAL SECTION
S. WELLS STREET**
STA 589+99.14 TO STA 591+51.14

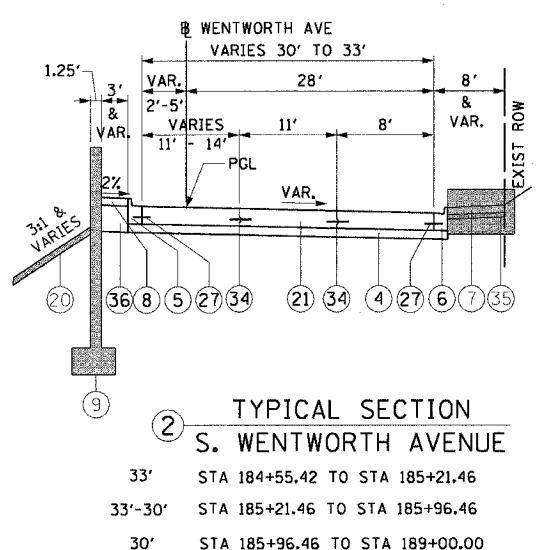

**② TYPICAL SECTION
S. WENTWORTH AVENUE**
33' STA 184+55.42 TO STA 185+21.46
33'-30' STA 185+21.46 TO STA 185+96.46
30' STA 185+96.46 TO STA 189+00.00

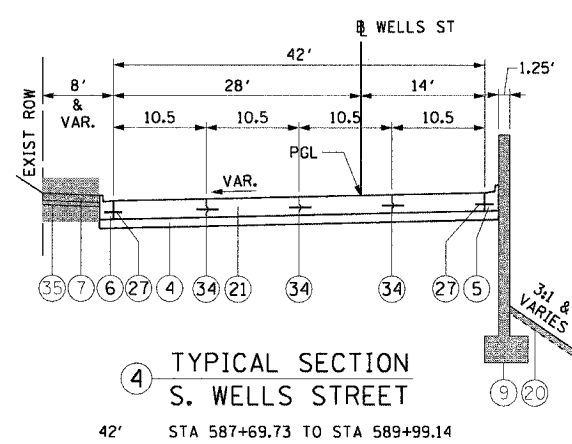

**④ TYPICAL SECTION
S. WELLS STREET**
42' STA 587+69.73 TO STA 589+99.14

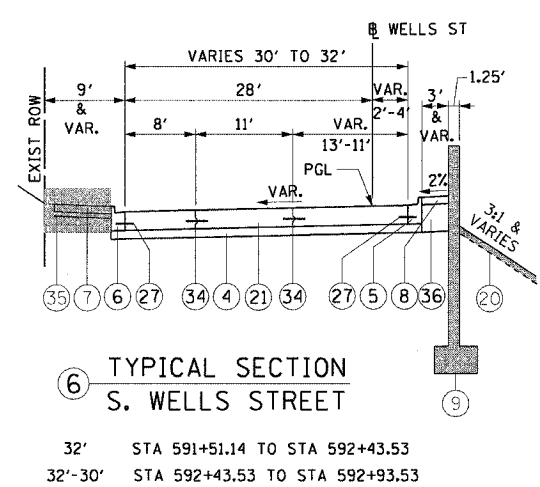

**⑥ TYPICAL SECTION
S. WELLS STREET**
32' STA 591+51.14 TO STA 592+43.53
32'-30' STA 592+43.53 TO STA 592+93.53



| REVISIONS | |
|-----------|------|
| NAME | DATE |
| | |
| | |
| | |
| | |
| | |
| | |
| | |
| | |
| | |
| | |

ILLINOIS DEPARTMENT OF TRANSPORTATION
F.A.I. 90/94 (DAN RYAN EXPRESSWAY)
51st ST (WENTWORTH AVE AND WELLS ST)

**PROPOSED TYPICAL SECTIONS
S. WENTWORTH AVE AND S. WELLS ST**

SCALE: H=1"=10' V=1"=5'
DATE: December 23, 2004

DRAWN BY: LC
CHECKED BY: JAL

12/21/2004 3:06:24 PM