


F.A.I. RTE.	SECTION	COUNTY	TOTAL SHEETS	SHEET NO.
90/94	2004-073RS	COOK	74	40
STA.	TO STA.			
FED. ROAD DIST. NO. 1	ILLINOIS	FED. AID PROJECT		

62812

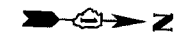


LEGEND:

- (XX.XX) EXISTING ELEVATION
- XX.XX PROPOSED ELEVATION
- WORK TO BE DONE BY OTHERS

NOTES:

1. SEE ROADWAY DETAILS FOR CURB AND GUTTER TRANSITION DETAILS AT THE APPROACH SLAB.
2. SEE ROADWAY PLANS FOR CURB AND GUTTER ELEVATIONS.

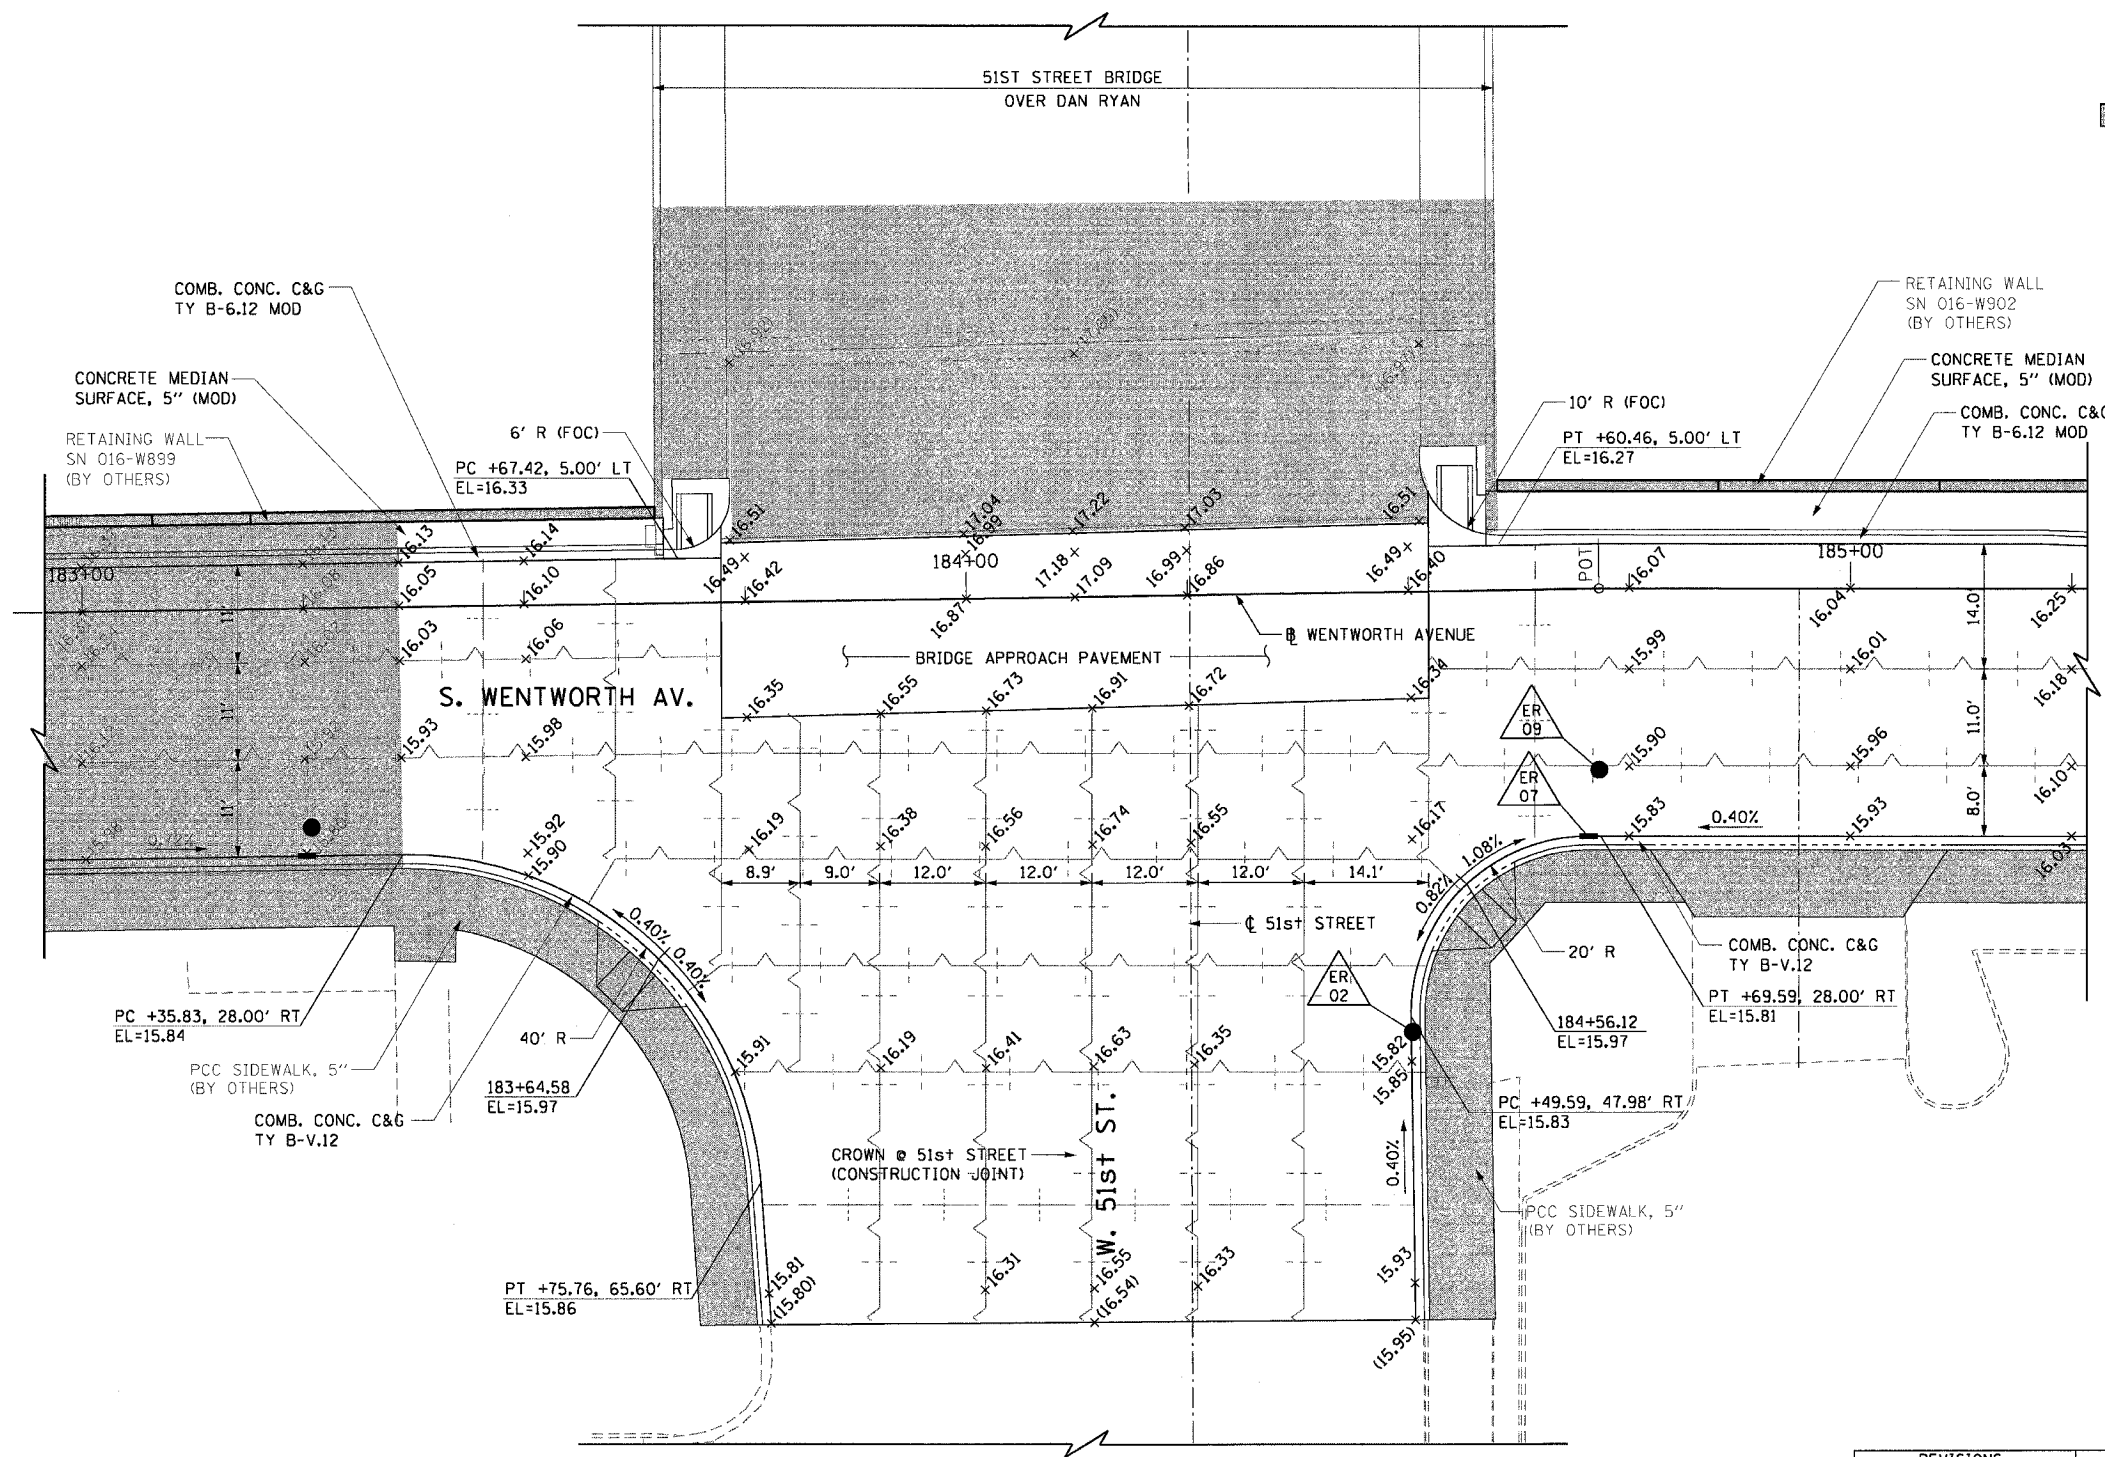

REVISIONS	
NAME	DATE

ILLINOIS DEPARTMENT OF TRANSPORTATION
 F.A.I. 90/94 (DAN RYAN EXPRESSWAY)
 51st ST (WENTWORTH AVE AND WELLS ST)

**INTERSECTION DETAILS
 WENTWORTH AVENUE**

SCALE: 1"=10'
 DATE: December 23, 2004
 DRAWN BY: NJH
 CHECKED BY: JAL