

F.A.I. RTE.	SECTION	COUNTY	TOTAL SHEETS	SHEET NO.
90/94	2004-073RS	COOK	74	41
STA.	TO STA.			
FED. ROAD DIST. NO. 1 ILLINOIS FED. AID PROJECT				

62812




LEGEND:

- (XX.XX) EXISTING ELEVATION
- XX.XX PROPOSED ELEVATION
- WORK TO BE DONE BY OTHERS

NOTES:

1. SEE ROADWAY DETAILS FOR CURB AND GUTTER TRANSITION DETAILS AT THE APPROACH SLAB.
2. SEE ROADWAY PLANS FOR CURB AND GUTTER ELEVATIONS.

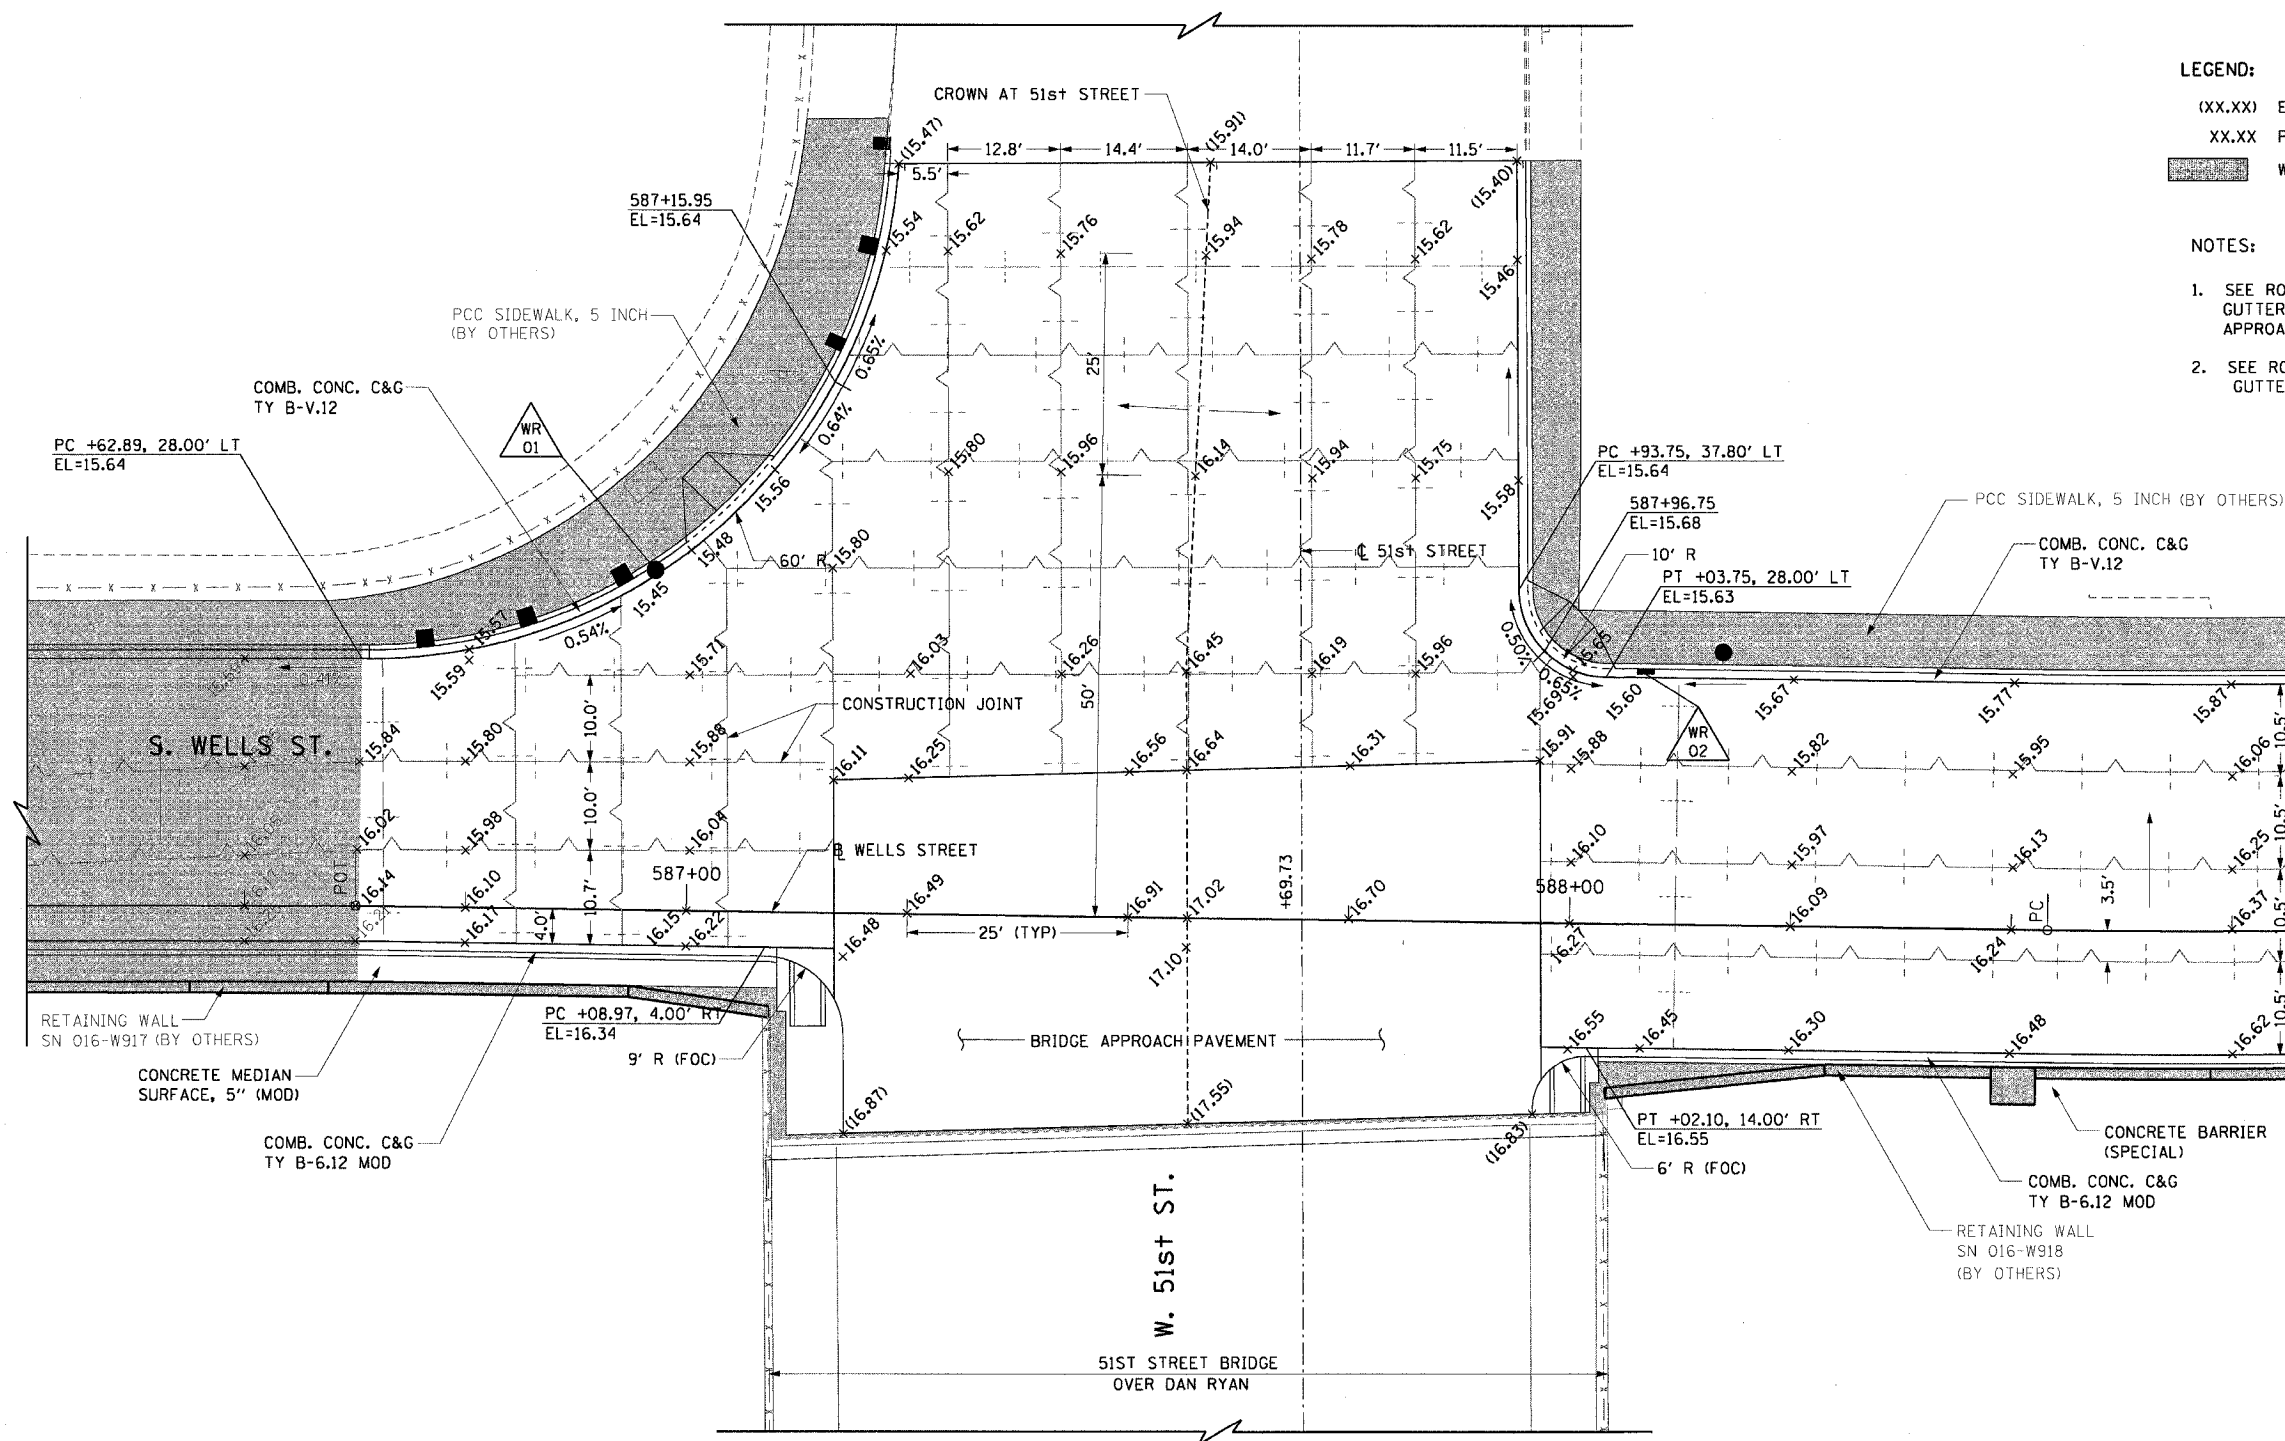

REVISIONS	
NAME	DATE

ILLINOIS DEPARTMENT OF TRANSPORTATION
 F.A.I. 90/94 (DAN RYAN EXPRESSWAY)
 51st ST (WENTWORTH AVE AND WELLS ST)

**INTERSECTION DETAILS
 WELLS STREET**

SCALE: 1"=10'
 DATE: December 23, 2004

DRAWN BY: MS
 CHECKED BY: JAL

m:\p\04068.ctb\N4-cmtr-shadd-cmtr-9016-stf\inter-section_detail\51st\62812.dwg 12/21/2004 3:16:36 PM