


FINAL SURVEY  
 NOTE BOOK  
 NO. \_\_\_\_\_

ORIGINAL SURVEY  
 NOTE BOOK  
 NO. \_\_\_\_\_

DATE \_\_\_\_\_  
 BY \_\_\_\_\_  
 SURVEYED \_\_\_\_\_  
 TEMPLATE \_\_\_\_\_  
 AREAS CHECKED \_\_\_\_\_

DATE \_\_\_\_\_  
 BY \_\_\_\_\_  
 SURVEYED \_\_\_\_\_  
 TEMPLATE \_\_\_\_\_  
 AREAS CHECKED \_\_\_\_\_

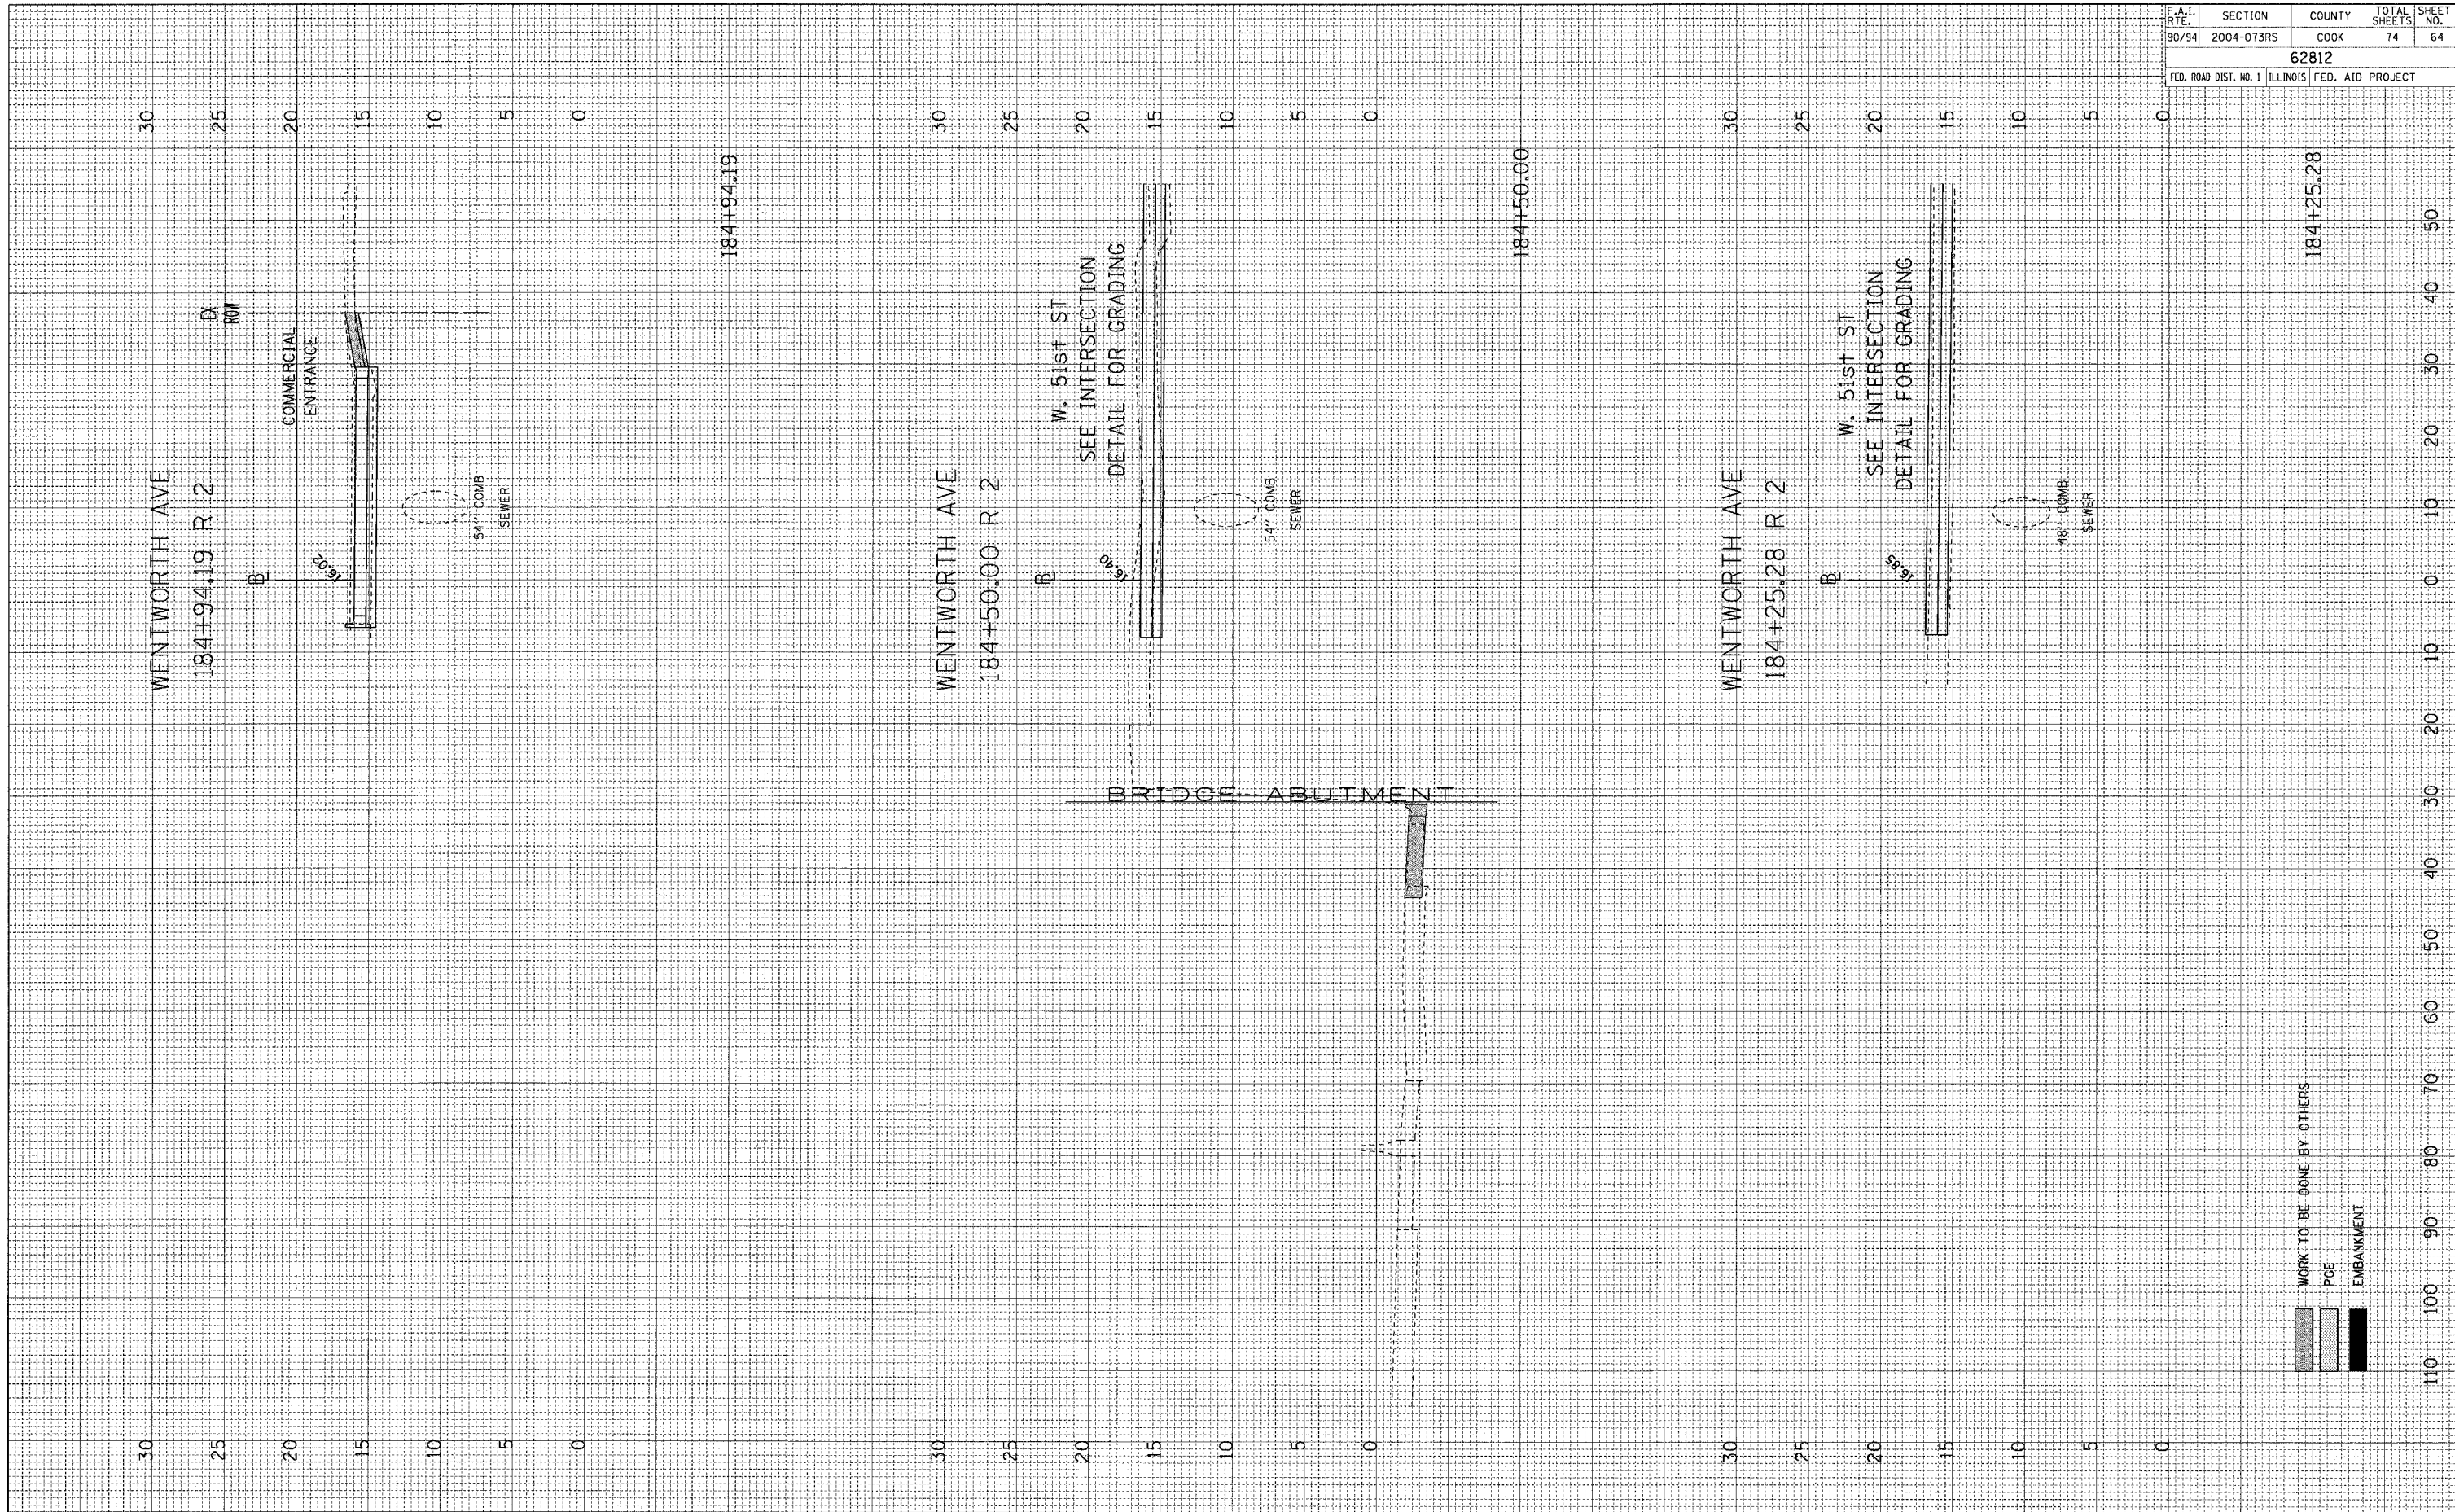

F.A.I. RTE.	SECTION	COUNTY	TOTAL SHEETS	SHEET NO.
90/94	2004-073RS	COOK	74	64
62812				
FED. ROAD DIST. NO. 1 ILLINOIS FED. AID PROJECT				

WORK TO BE DONE BY OTHERS  
 POE  
 EMBANKMENT

m:\p\06060\114-cnt\3\vedl\_cnt\3\06\07\cross\_section\05\01\_51st\_went\_2004.dwg