


FINAL SURVEY DATE
 SURVEY BY
 NOTE BOOK NO.
 TEMPLATE AREAS CHECKED

ORIGINAL SURVEY DATE
 SURVEY BY
 NOTE BOOK NO.
 TEMPLATE AREAS CHECKED

F.A.I. RTE.	SECTION	COUNTY	TOTAL SHEETS	SHEET NO.
90/94	2004-073RS	COOK	74	66
62812				
FED. ROAD DIST. NO. 1 ILLINOIS FED. AID PROJECT				

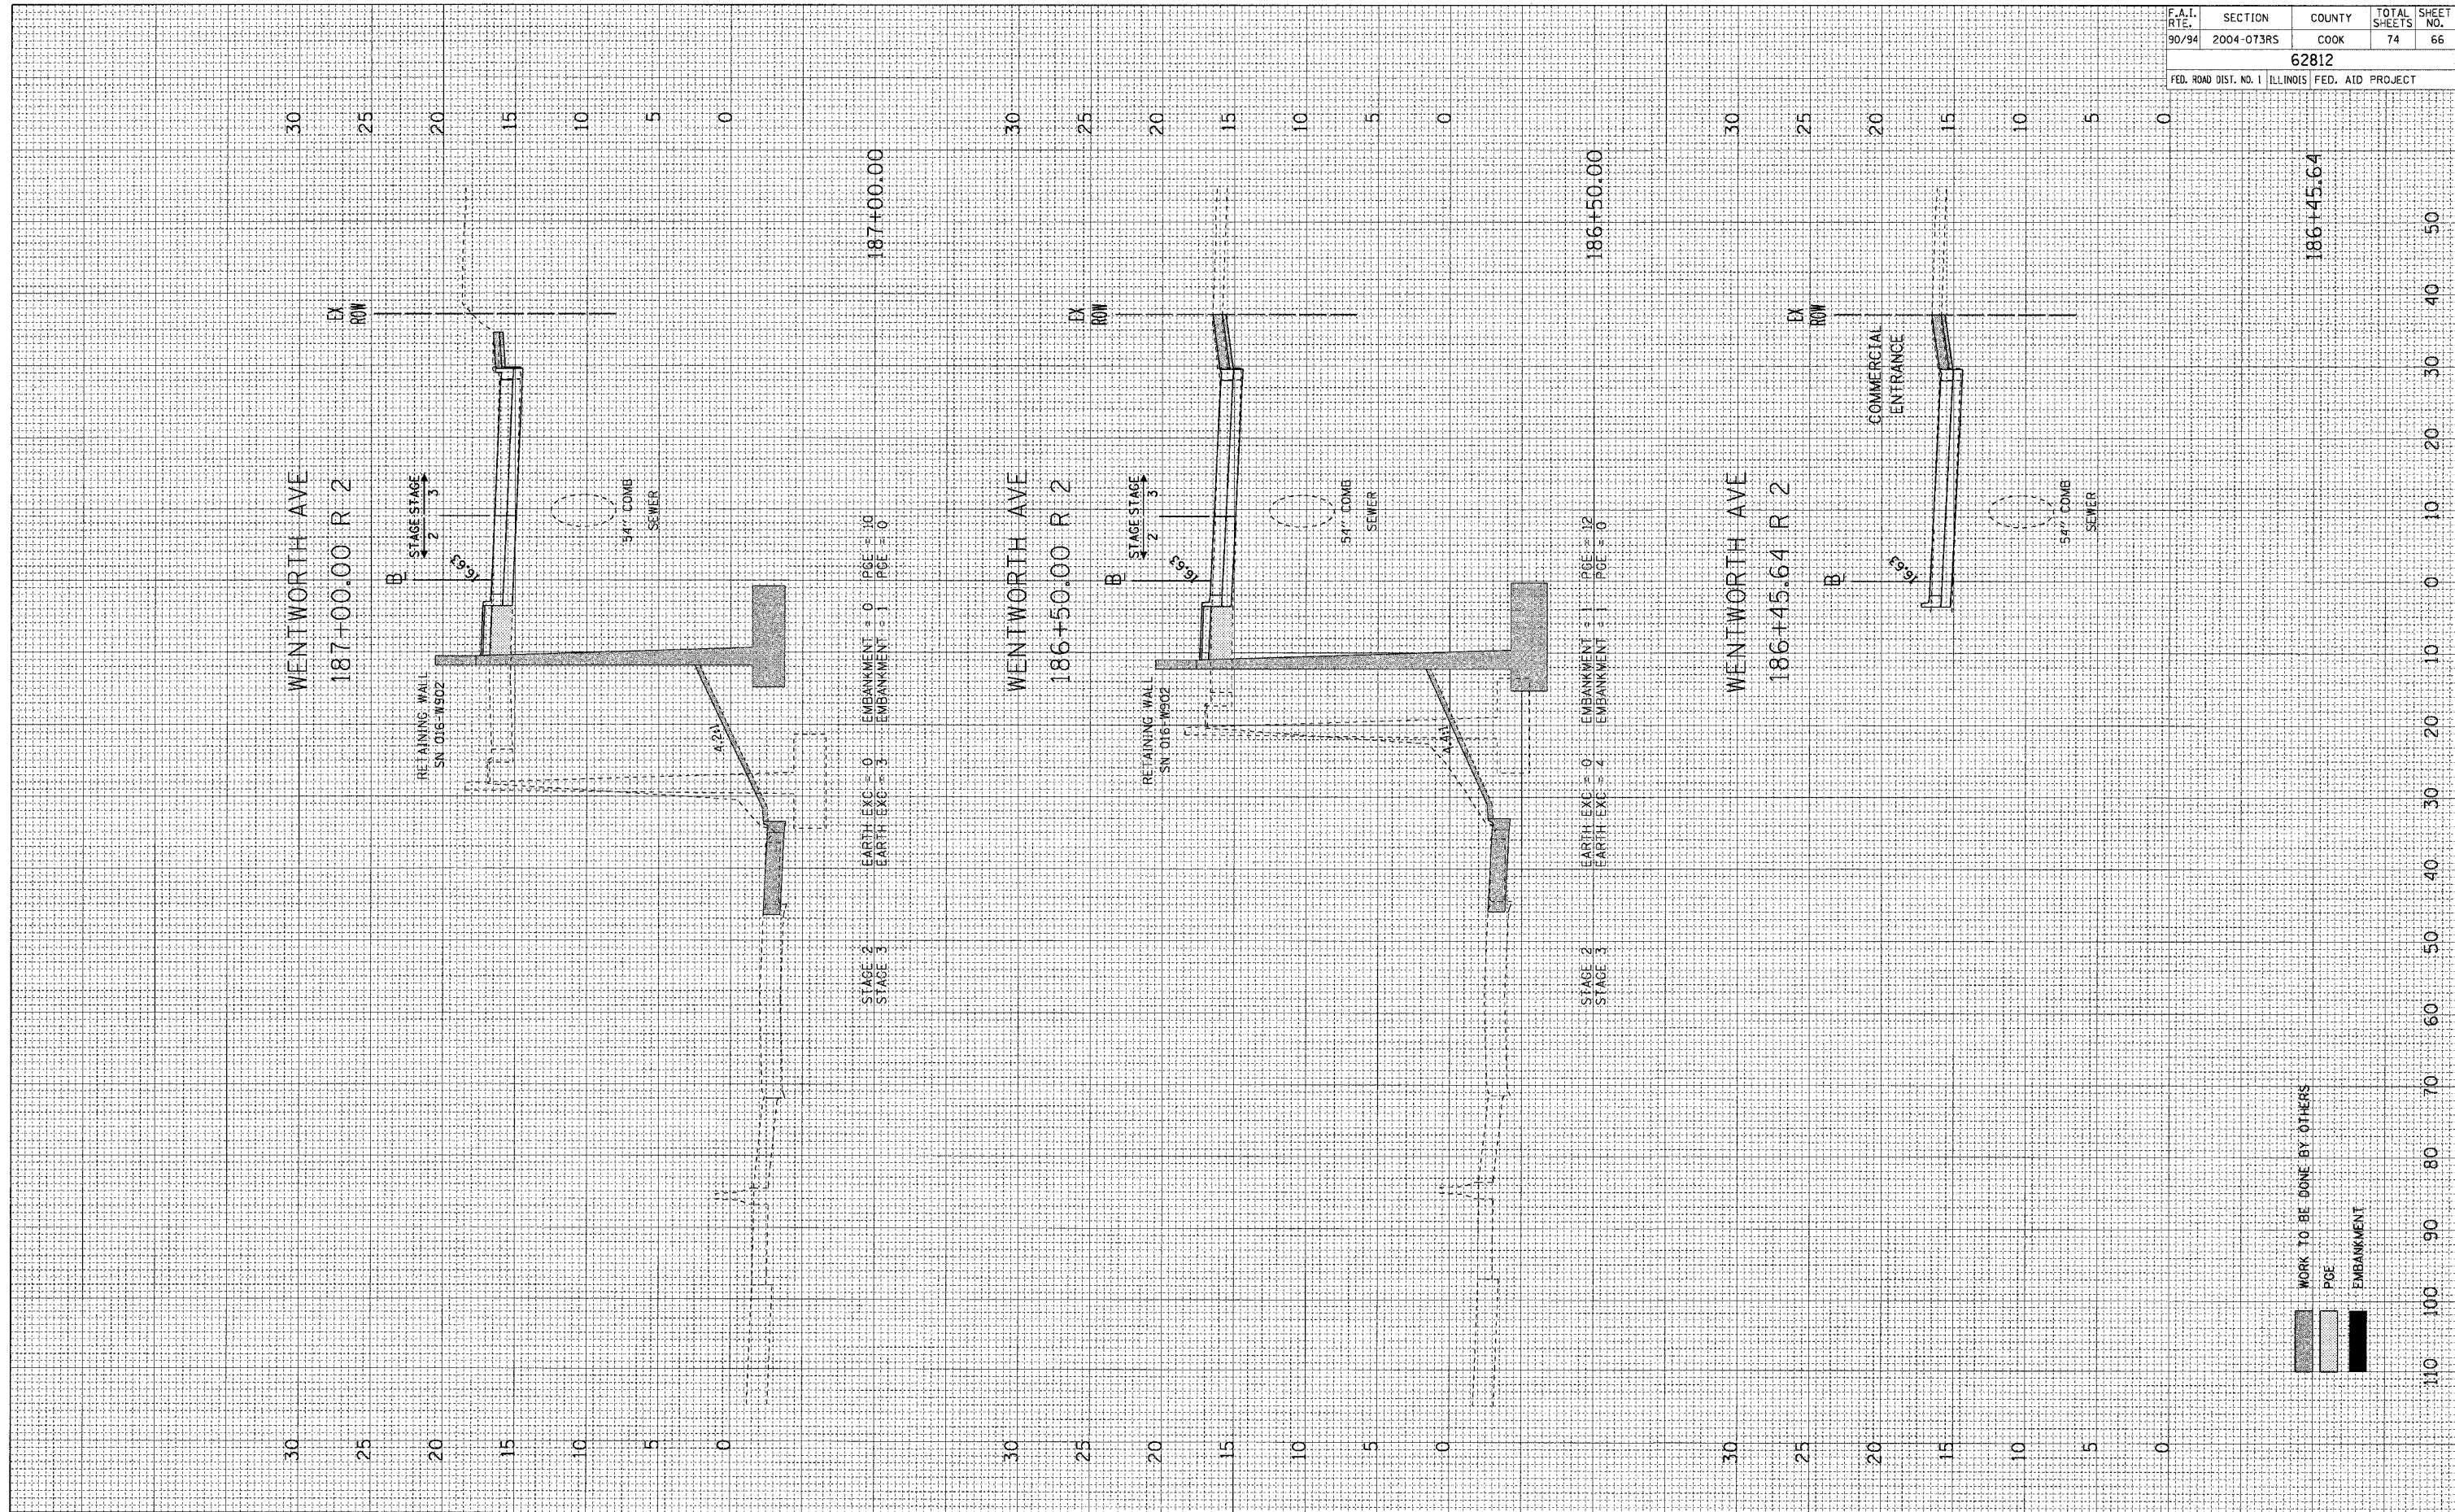

2/27/2004 3:44:22 PM m:\p040666\114-cm19\add_01\918\sm\cross sections\01_5018_went_2007