



FINAL SURVEY DATE
 BY
 SURVEYED BY
 NOTE BOOK NO.
 TEMPLATE NO.
 AREAS CHECKED

ORIGINAL SURVEY DATE
 BY
 SURVEYED BY
 NOTE BOOK NO.
 TEMPLATE NO.
 AREAS CHECKED

F.A.I. RTE. 90/94	SECTION 2004-073RS	COUNTY COOK	TOTAL SHEETS 74	SHEET NO. 71
62812				
FED. ROAD DIST. NO. 1 ILLINOIS FED. AID PROJECT				

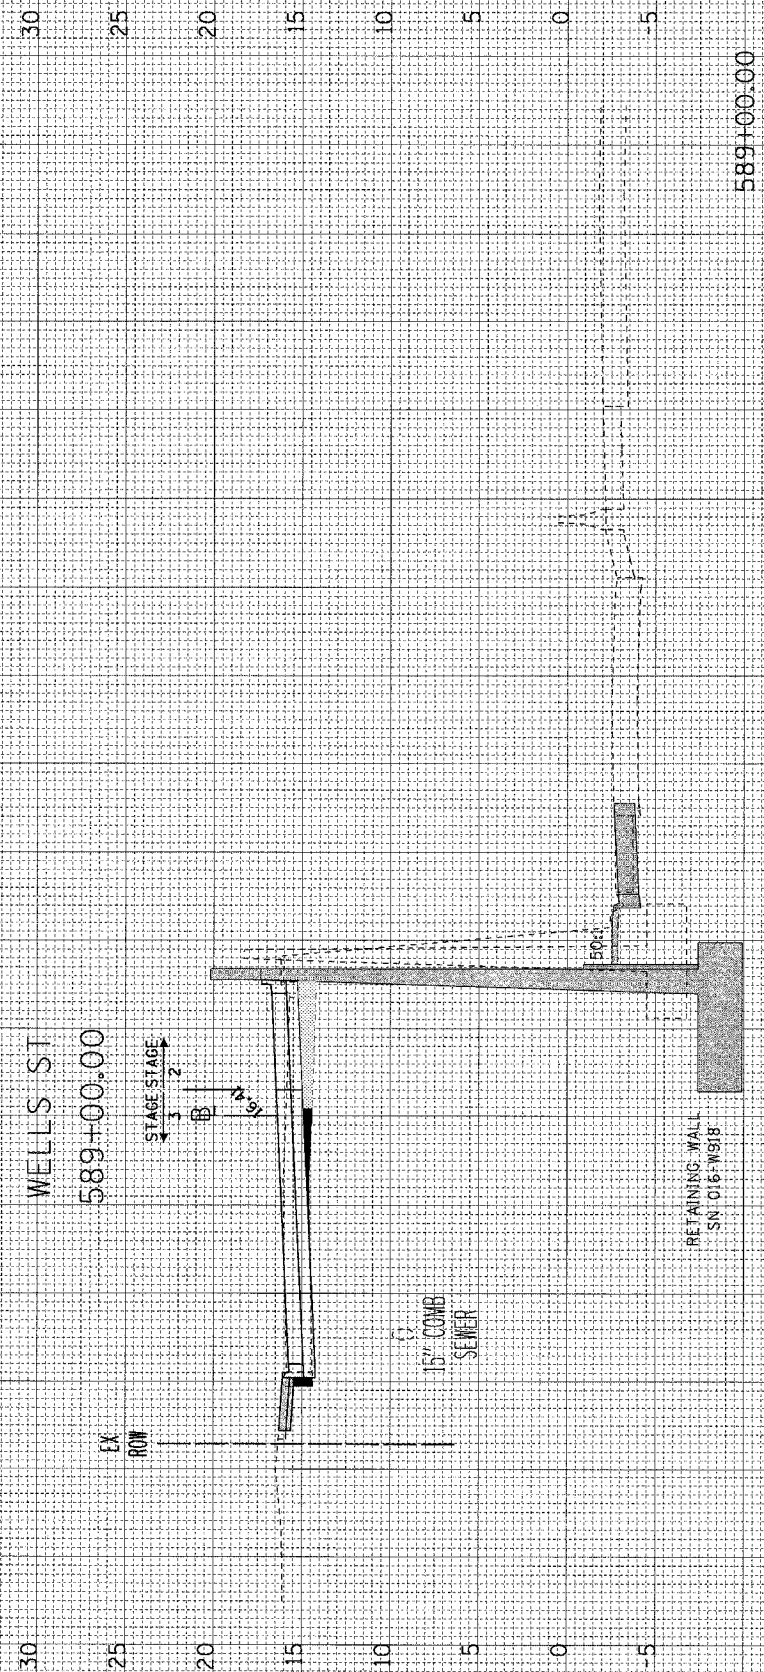

STAGE 2
 STAGE 3
 EARTH EXC = 0 EMBANKMENT = 0 PGE = 10
 EARTH EXC = 3 EMBANKMENT = 4 PGE = 1

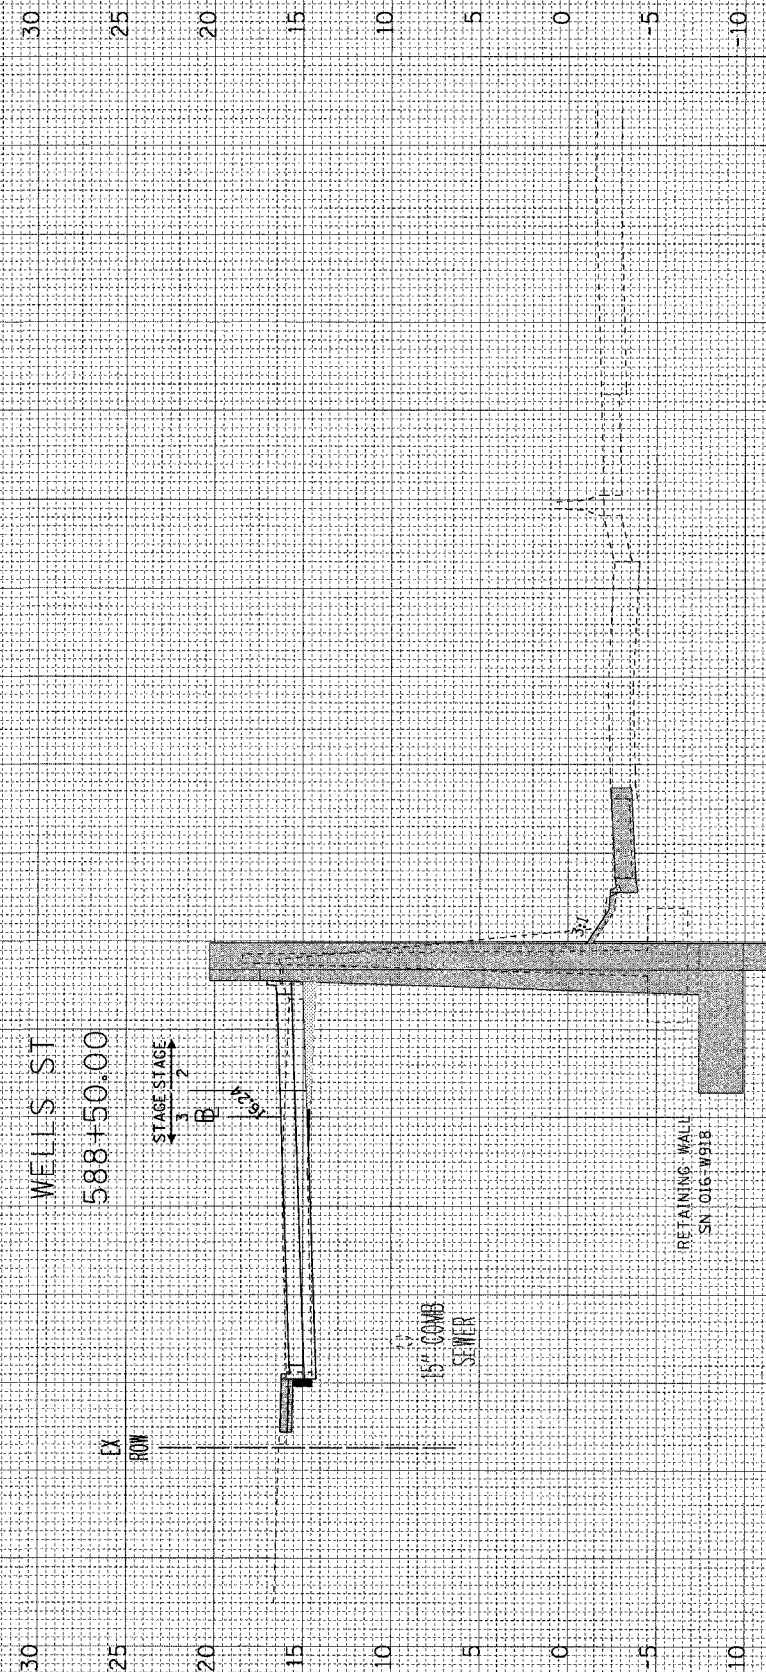

WORK TO BE DONE BY OTHERS
 PGE
 EMBANKMENT

STAGE 2
 STAGE 3
 EARTH EXC = 0 EMBANKMENT = 0 PGE = 6
 EARTH EXC = 5 EMBANKMENT = 1 PGE = 1