
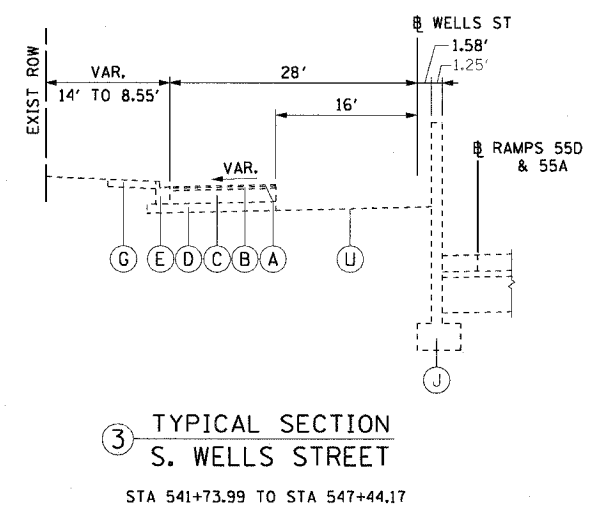
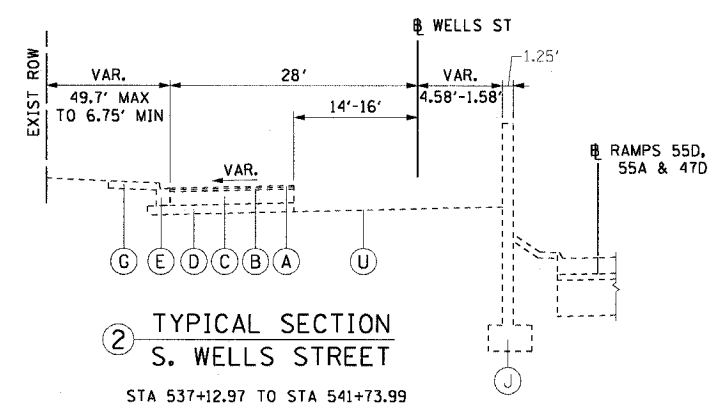


F.A.I. RTE.	SECTION	COUNTY	TOTAL SHEETS	SHEET NO.
90/94	2004-074RS	COOK	63	10
STA.		TO STA.		
FED. ROAD DIST. NO. 1		ILLINOIS FED. AID PROJECT		

62813

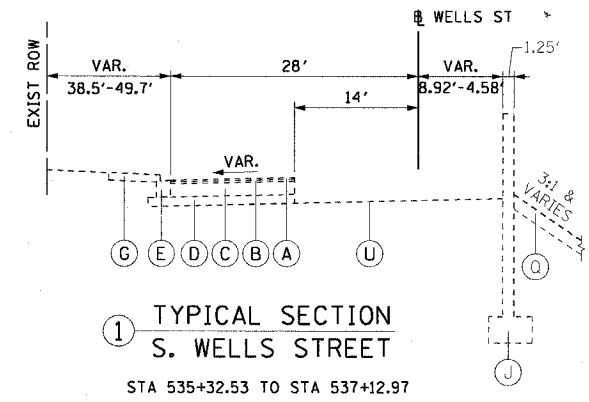

EXISTING LEGEND:

- (A) BIT. CONC. SURFACE COURSE, 1"
- (B) BIT. CONC. BINDER COURSE, 1 1/2"
- (C) P.C.C. BASE COURSE, 9"
- (D) SUB-BASE GRANULAR MATERIAL, TYPE A, 6"
- (E) COMB. CONC. CURB AND GUTTER, TYPE 3
- (G) P.C.C. SIDEWALK, 5"
- (J) RETAINING WALL BUILT IN CONTRACT 62586
- (O) GRASS AREA
- (U) BACKFILL INSTALLED IN CONTRACT 62586

NOTE:
THE DEPTHS OF MATERIALS SHOWN WERE
TAKEN FROM AS-BUILT PLANS.

REVISIONS	
NAME	DATE

ILLINOIS DEPARTMENT OF TRANSPORTATION
F.A.I. 90/94 (DAN RYAN EXPRESSWAY)
59th ST TO 57th ST (WELLS STREET)

EXISTING TYPICAL SECTIONS
S. WELLS STREET

SCALE: H:1"=10' V:1"=5'
DATE: December 17, 2004

DRAWN BY: PHP
CHECKED BY: JAL



12/14/2004 5:04:46 PM