
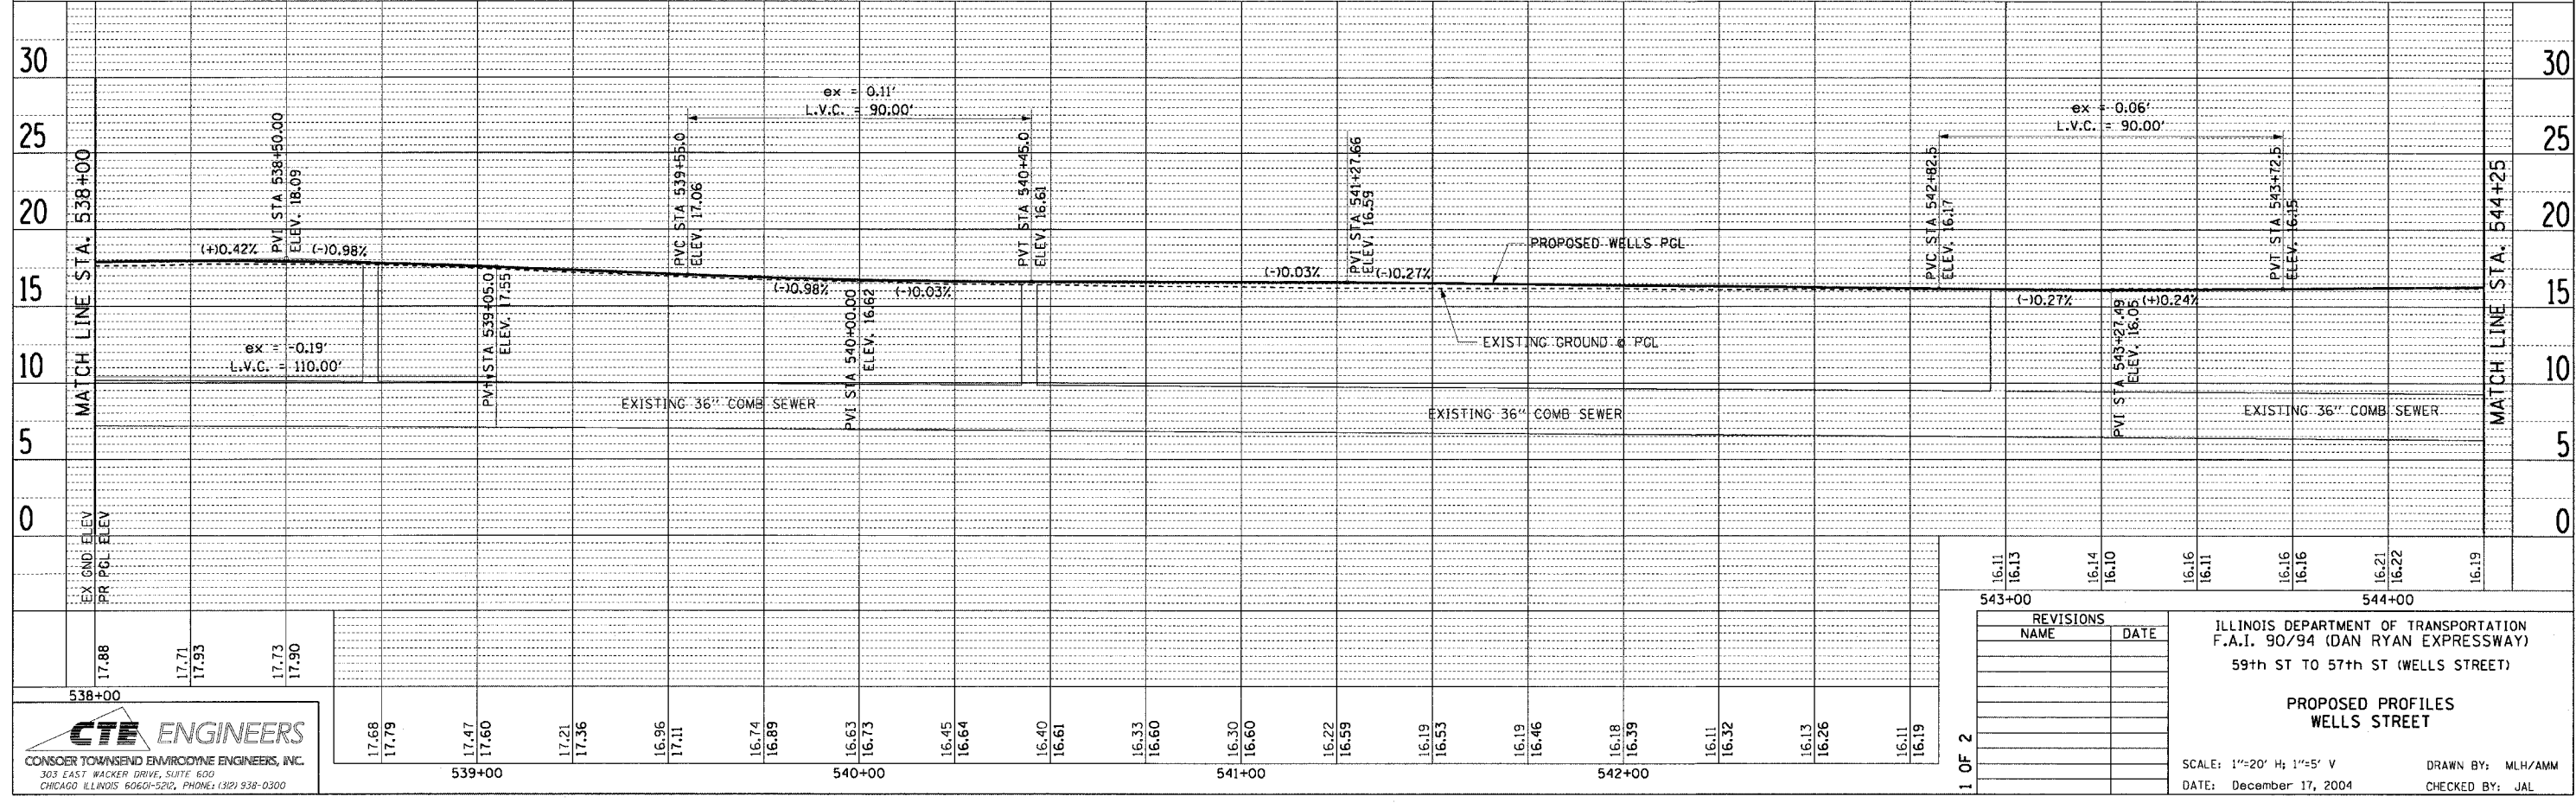


PLAN SHEETED BY DATE
 PLOTTED BY
 NOTE BOOK NO. OF WAY CHECKED
 NO. CAD FILE NAME

PLAN SHEETED BY DATE
 PLOTTED BY
 NOTE BOOK NO. OF WAY CHECKED
 NO. CAD FILE NAME

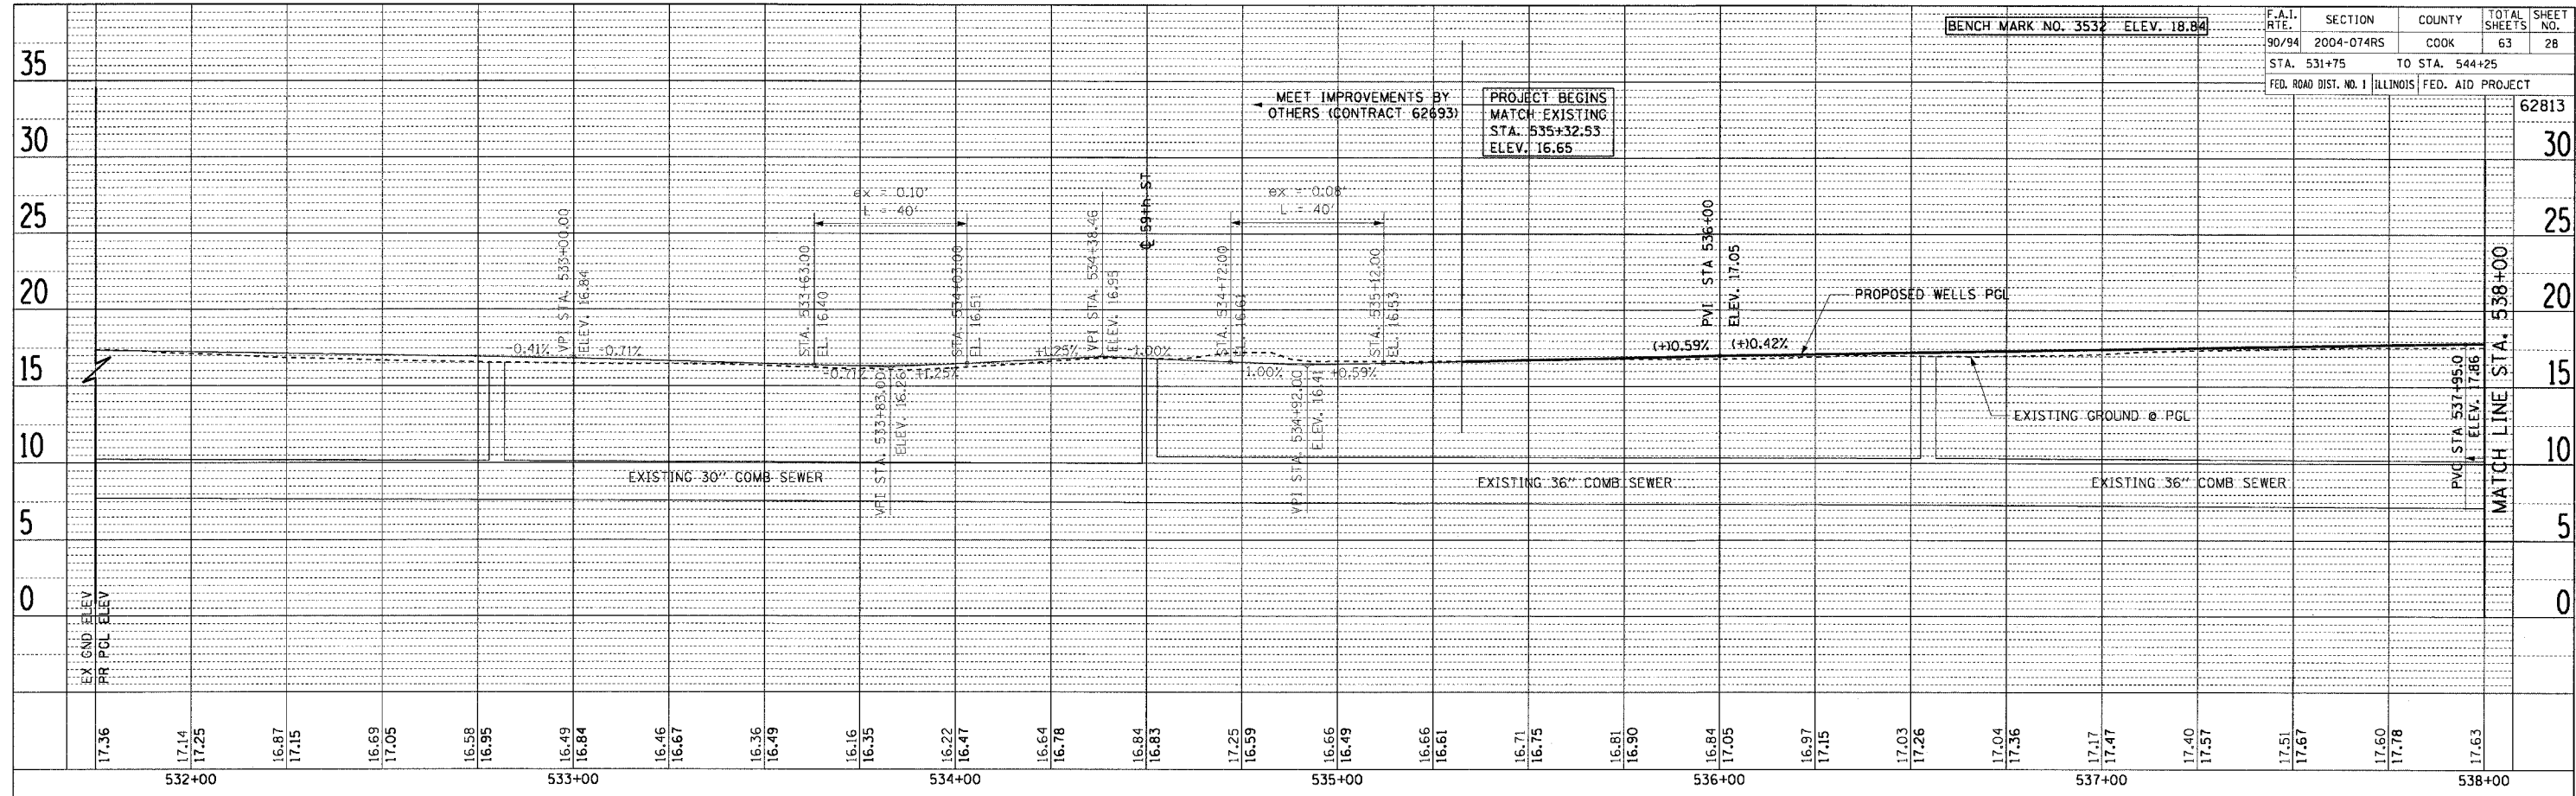

CTE ENGINEERS
 CONSER TOWNSEND ENGINEERING, INC.
 303 EAST WALKER DRIVE, SUITE 600
 CHICAGO, ILLINOIS 60601-5212, PHONE: (312) 938-0300

REVISIONS	
NAME	DATE

ILLINOIS DEPARTMENT OF TRANSPORTATION
 F.A.I. 90/94 (DAN RYAN EXPRESSWAY)
 59th ST TO 57th ST (WELLS STREET)

**PROPOSED PROFILES
 WELLS STREET**

SCALE: 1"=20' H; 1"=5' V
 DATE: December 17, 2004
 DRAWN BY: MLH/AMM
 CHECKED BY: JAL

12/14/2004 5:01:57 PM