


PLAN	SURVEYED	BY	DATE
NOTE BOOK	PLotted		
NO.	RT OF WAY CHECKED		
	NO.		
	PAID FILE NAME		

PLAN	SURVEYED	BY	DATE
NOTE BOOK	PLotted		
NO.	RT OF WAY CHECKED		
	NO.		
	PAID FILE NAME		

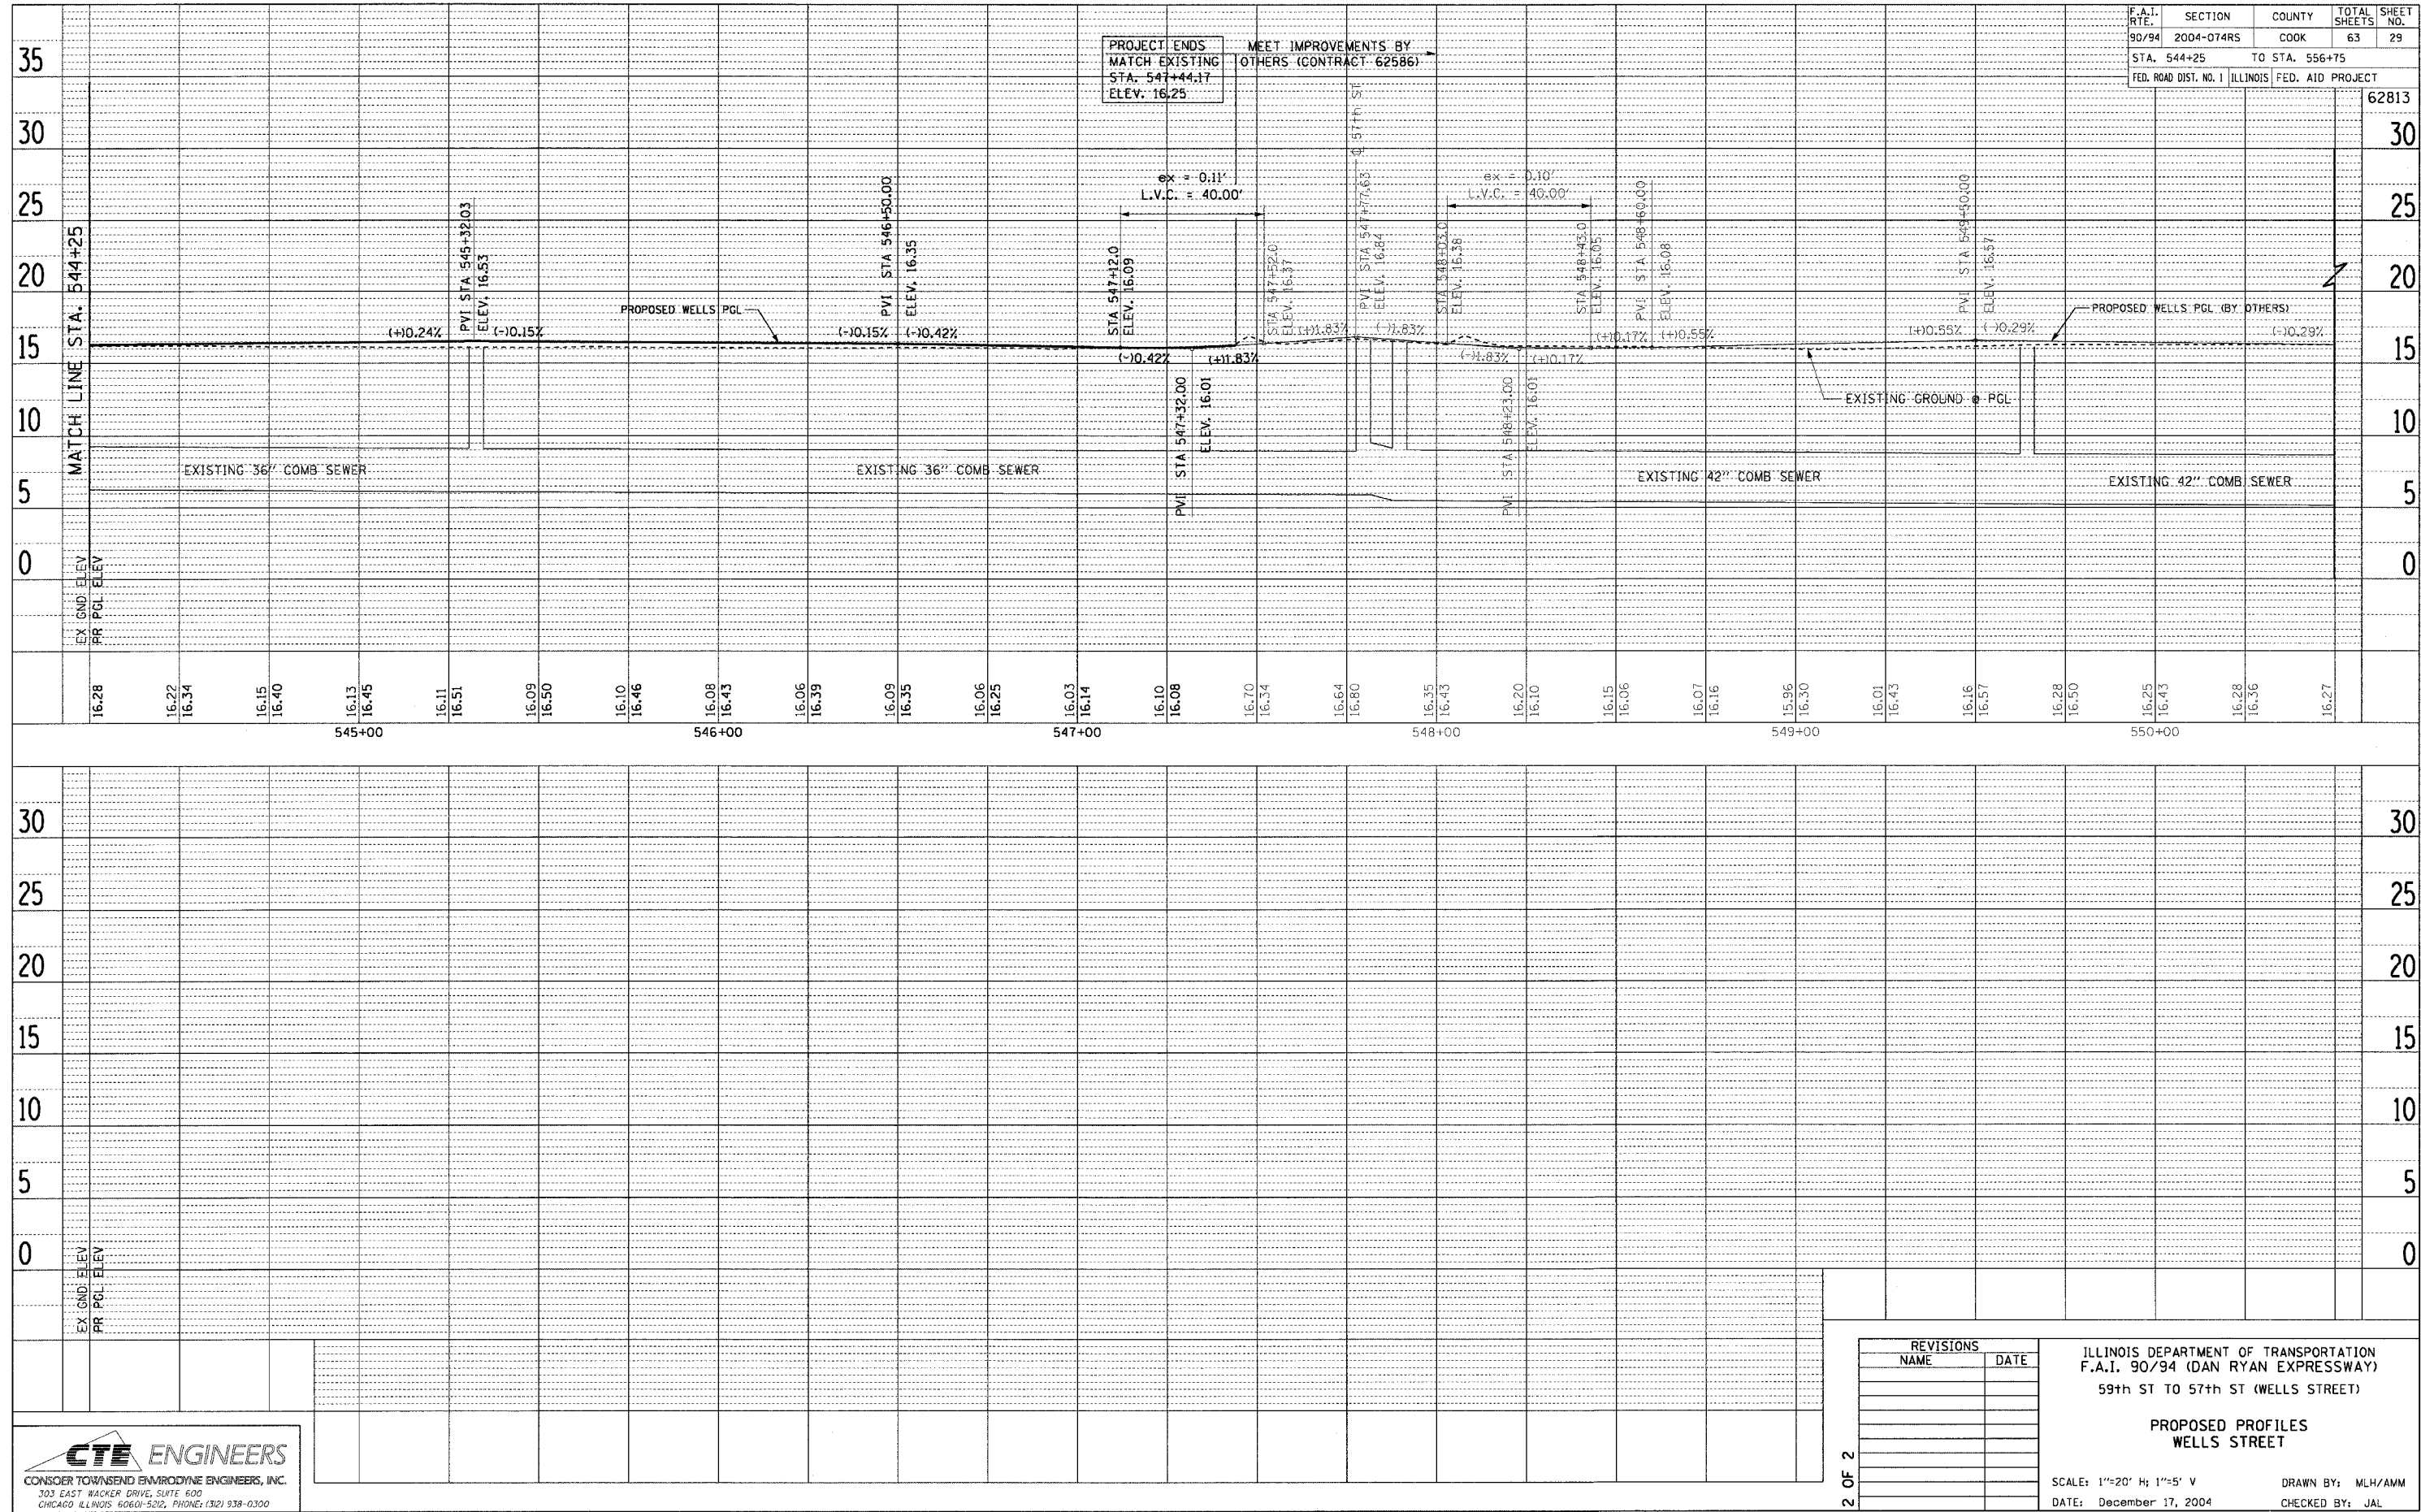

F.A.I. RATE	SECTION	COUNTY	TOTAL SHEETS	SHEET NO.
90/94	2004-074RS	COOK	63	29
STA. 544+25	TO STA. 556+75			
FED. ROAD DIST. NO. 1	ILLINOIS	FED. AID PROJECT	62813	

REVISIONS	
NAME	DATE

ILLINOIS DEPARTMENT OF TRANSPORTATION  
 F.A.I. 90/94 (DAN RYAN EXPRESSWAY)  
 59th ST TO 57th ST (WELLS STREET)

**PROPOSED PROFILES  
 WELLS STREET**

SCALE: 1"=20' H; 1"=5' V  
 DATE: December 17, 2004  
 DRAWN BY: MLH/AMM  
 CHECKED BY: JAL



m:\p40468\Civil\A-Civil\94\94-11\Profile\9495\9495042A.dwg 12/17/2004 5:02:23 PM