




ORIGINAL SURVEY	SURVEYED	BY	DATE
SURVEY	PLOTTED		
NOTE BOOK	DATE		
NO.	AREAS CHECKED		

FINAL SURVEY	SURVEYED	BY	DATE
NOTE BOOK	PLOTTED		
NO.	AREAS CHECKED		

F.A.I. R.T.E.	SECTION	COUNTY	TOTAL SHEETS	SHEET NO.
90/94	2004-074RS	COOK	63	56
62813				
FED. ROAD DIST. NO. 1 ILLINOIS FED. AID PROJECT				

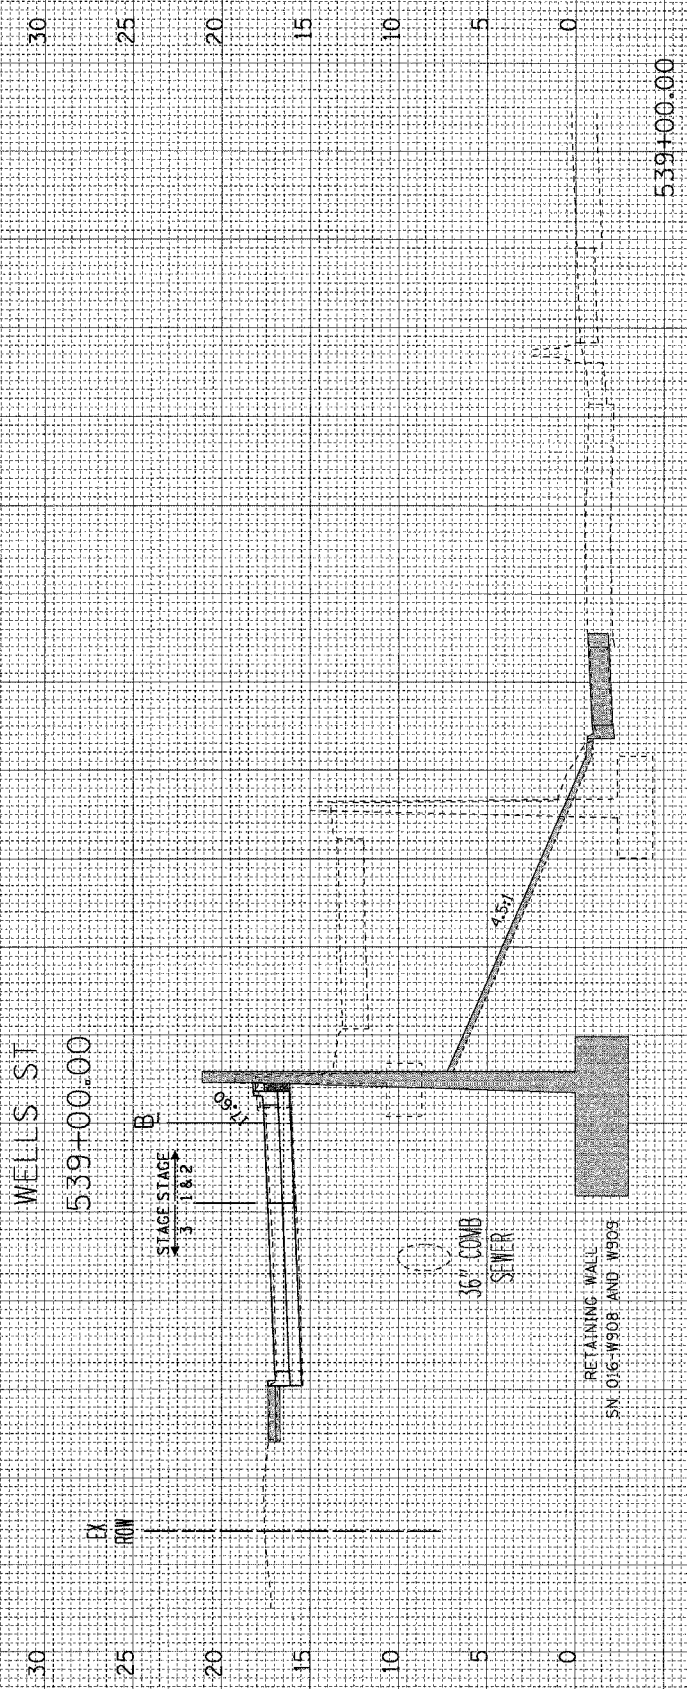

STAGE 1 & 2 EARTH EXC = 0 EMBANKMENT = 0 PCE = 3
 STAGE 3 EARTH EXC = 1 EMBANKMENT = 2 PCE = 1

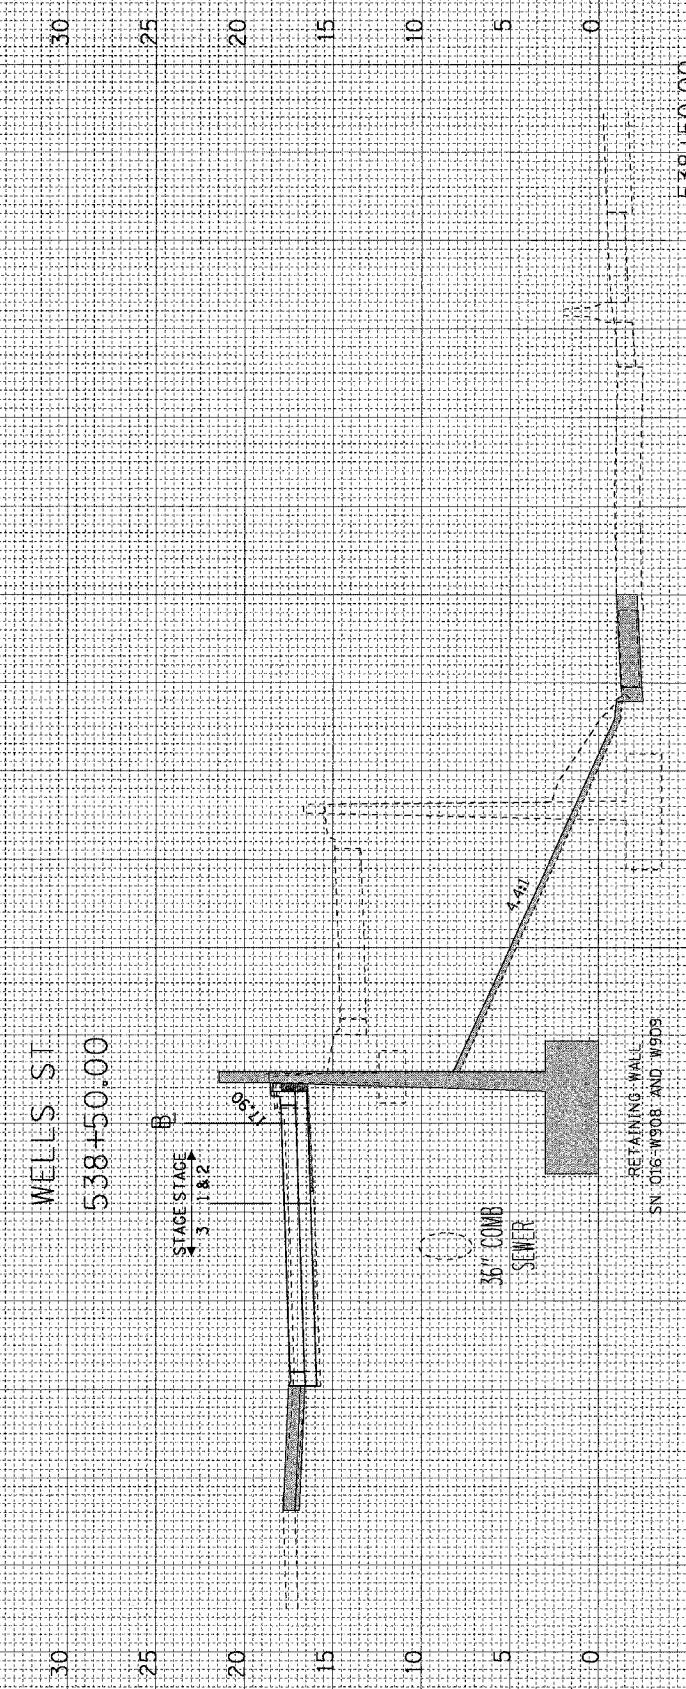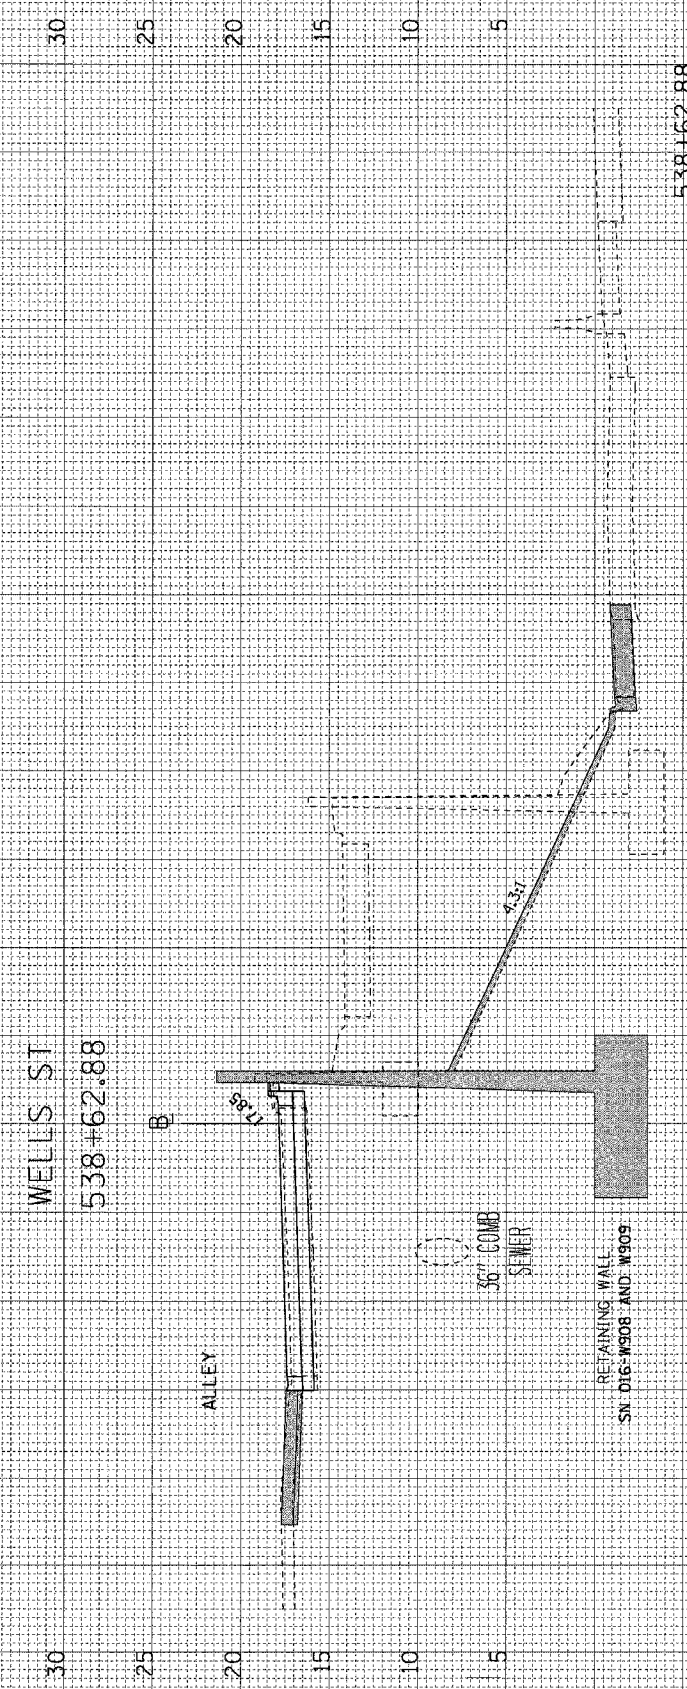

WORK TO BE DONE BY OTHERS
 PCE