


NO.	FINAL SURVEY	BY	DATE
	SURVEYED		
	PLOTTED		
	TEMPLATE		
	NOTE BOOK		
	AREAS CHECKED		

NO.	ORIGINAL SURVEY	BY	DATE
	SURVEYED		
	PLOTTED		
	TEMPLATE		
	NOTE BOOK		
	AREAS CHECKED		

F.A.I. R.T.E.	SECTION	COUNTY	TOTAL SHEETS	SHEET NO.
80/94	2004-074RS	COOK	63	57
62813				
FED. ROAD DIST. NO. 1 ILLINOIS FED. AID PROJECT				

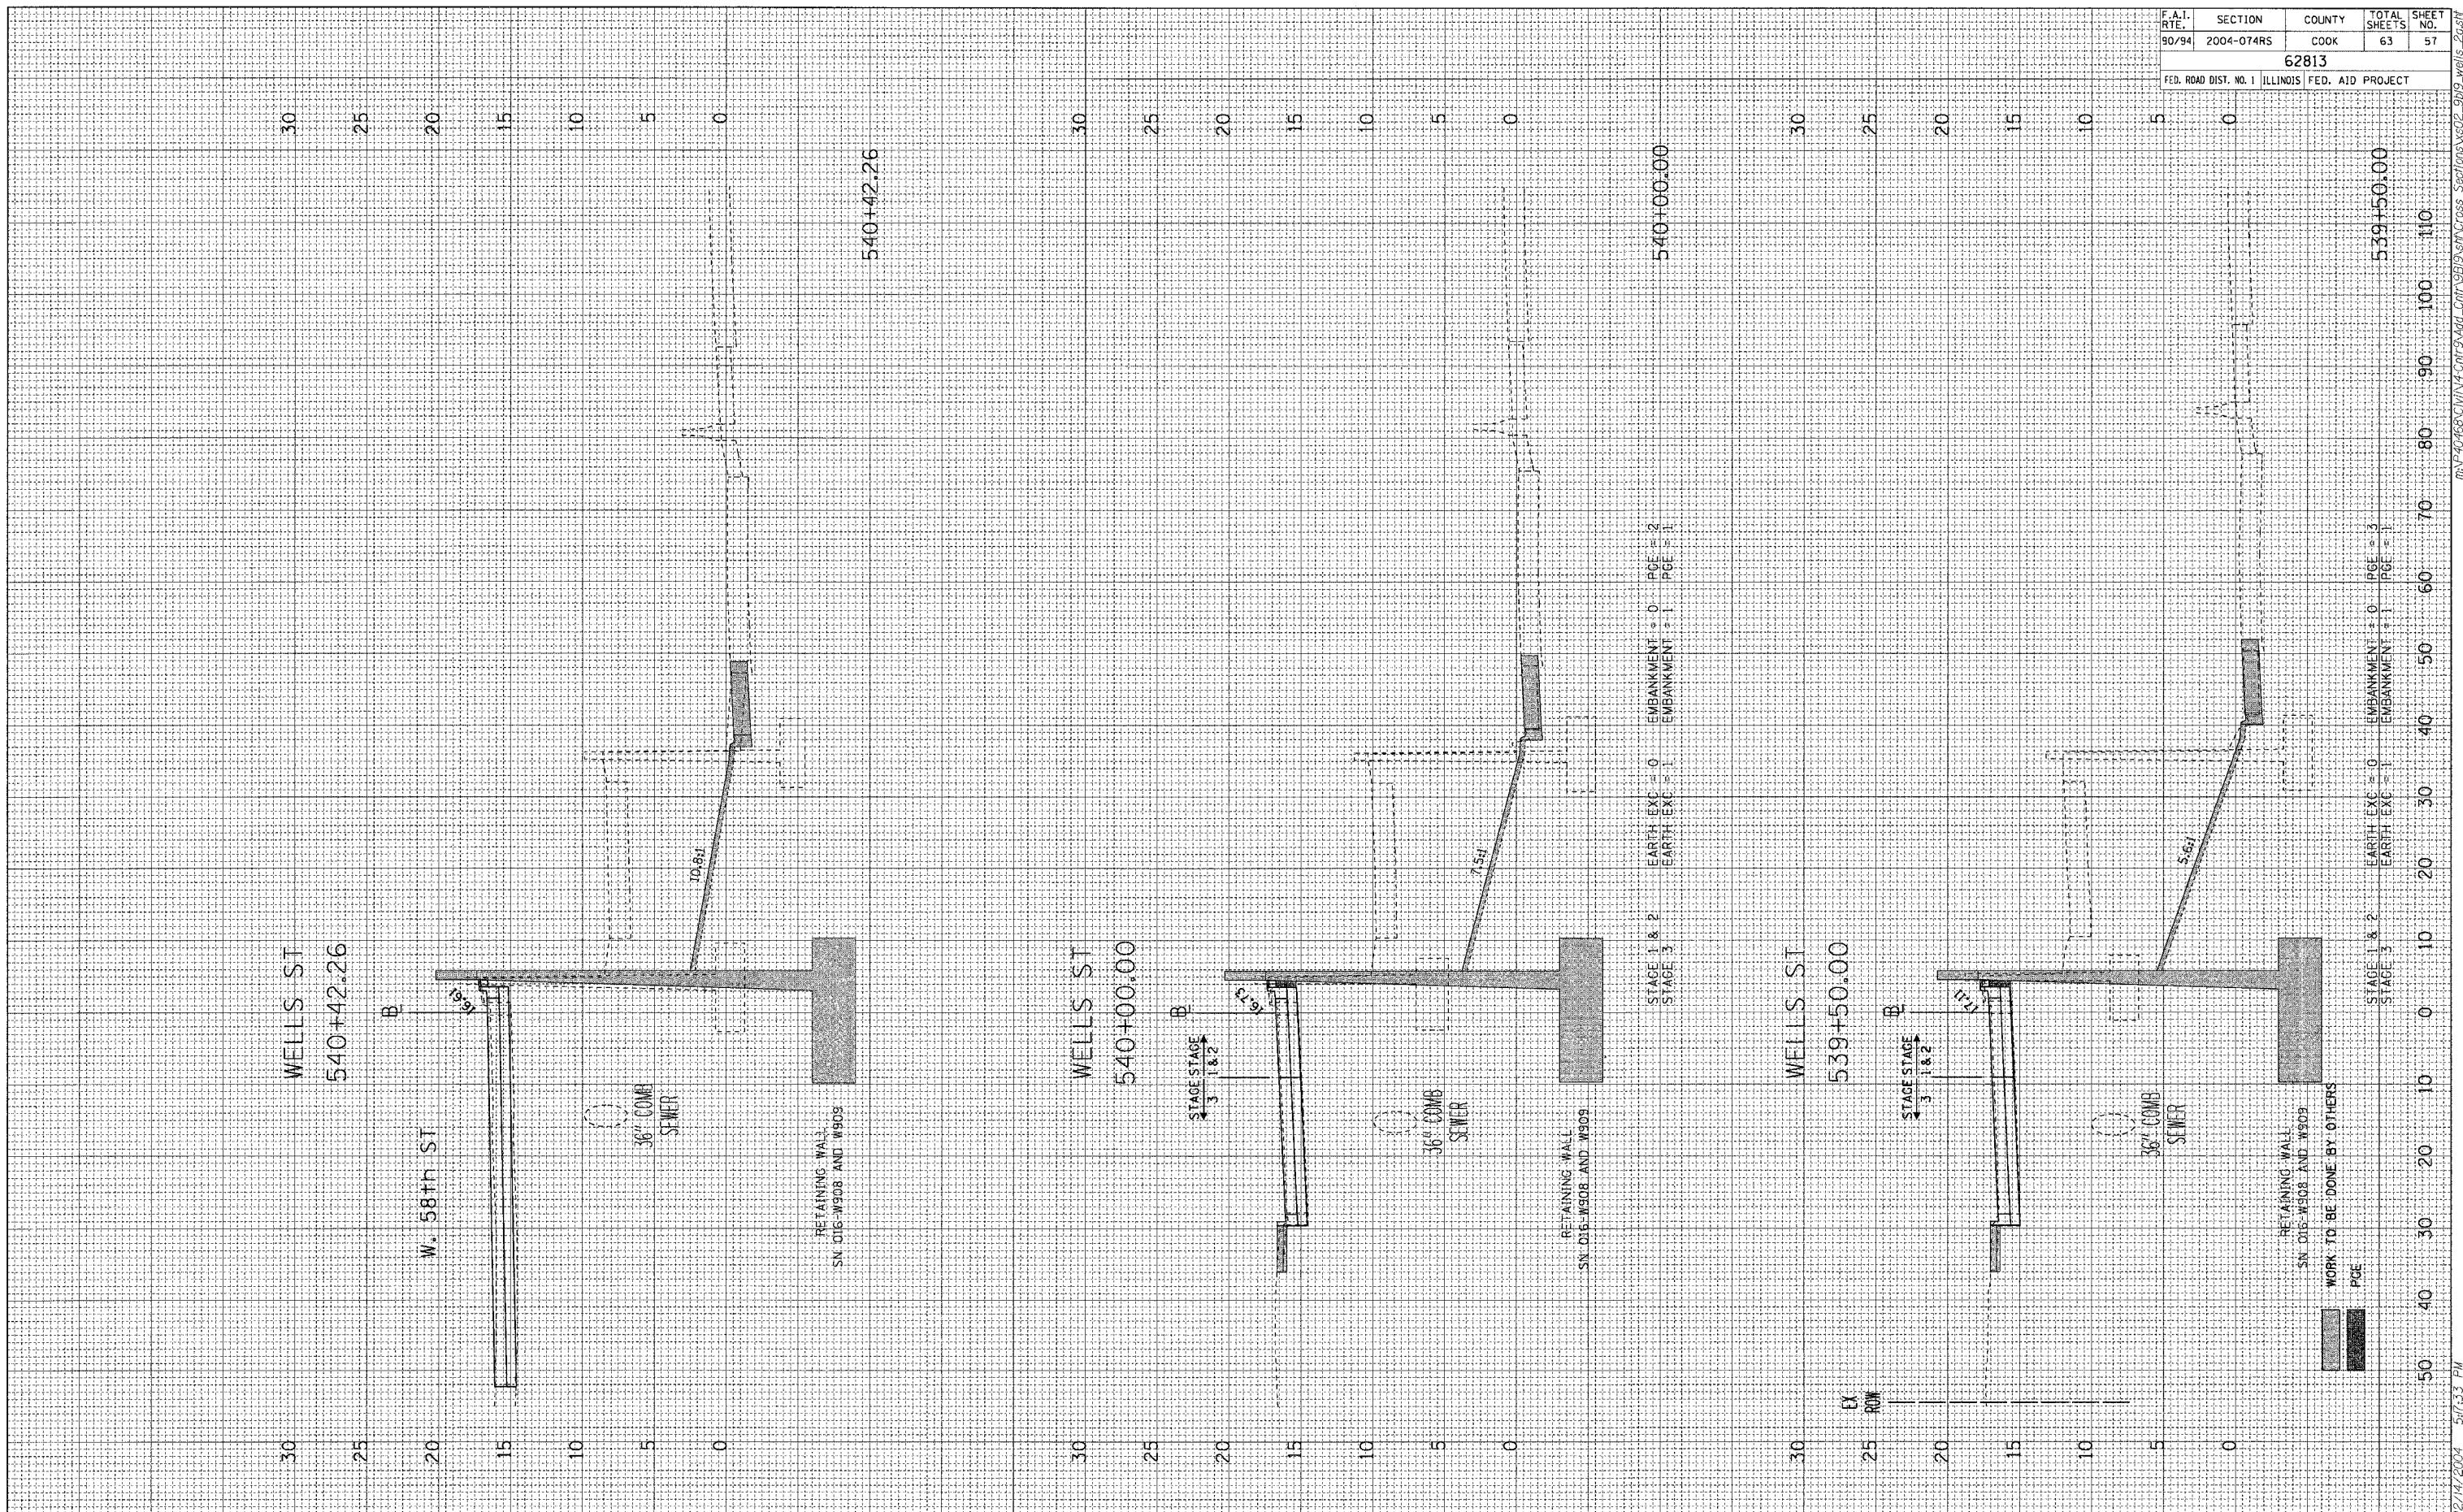

FOR INFORMATION ONLY

WELLS ST - 59th STREET TO 47th STREET (FRONTAGE RD)