


FINAL SURVEY	SURVEYED	DATE
NOTE BOOK	PLOTTED	BY
NO.	TEMP. DATE	
	AREAS CHECKED	

ORIGINAL SURVEY	SURVEYED	DATE
NOTE BOOK	PLOTTED	BY
NO.	TEMP. DATE	
	AREAS CHECKED	

F.A.I. R.T.E.	SECTION	COUNTY	TOTAL SHEETS	SHEET NO.
90/94	2004-074RS	COOK	63	61
62813				
FED. ROAD DIST. NO. 1 ILLINOIS FED. AID PROJECT				

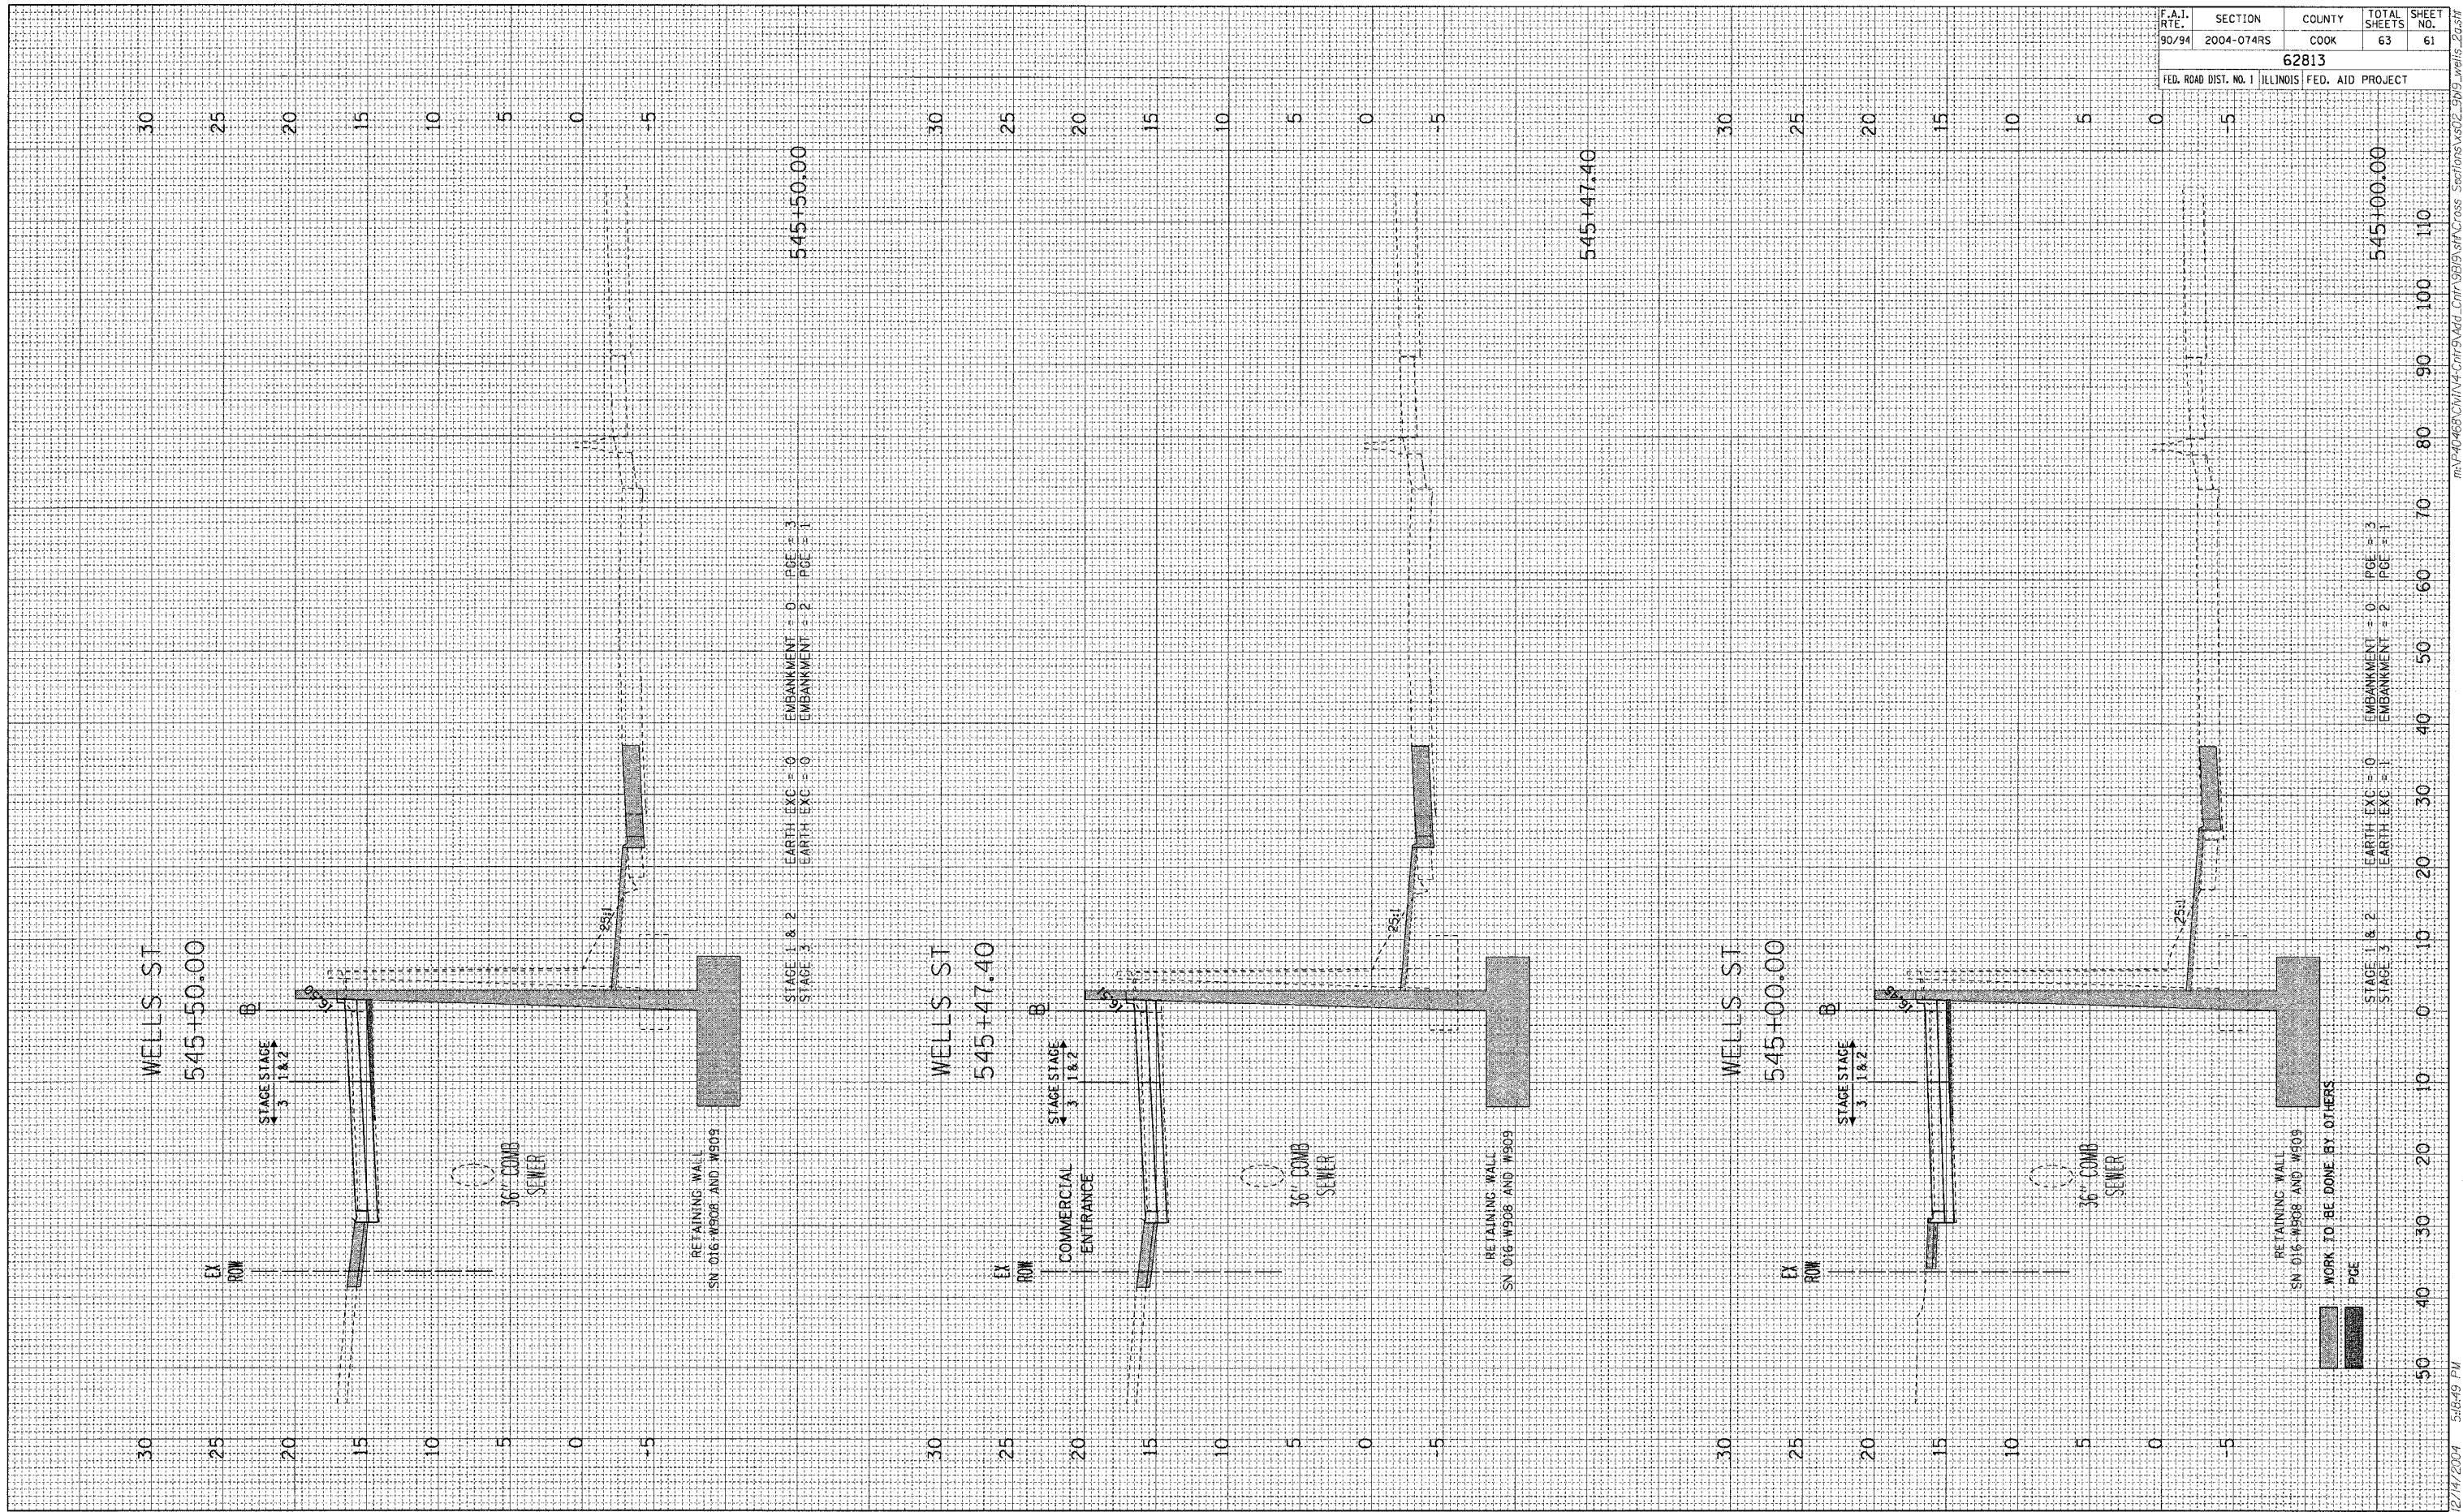

STAGE 1 & 2 EARTH EXC = 0
 STAGE 3 EARTH EXC = 1

EMBANKMENT = 0
 EMBANKMENT = 2

RETAINING WALL
 SN 016-W908 AND W909

WORK TO BE DONE BY OTHERS
 PCE

12/17/2004 5:08:49 PM m:\p468\CM\A\F-C\IT\9\Wd_C\IT\9\B\9\A\IT_Cross_Sections\302_5019_wells_2a.dwg