


FINAL SURVEY	SURVEYED	BY	DATE
NOTE BOOK	TEMPLATE		
NO.	AREAS CHECKED		

ORIGINAL SURVEY	SURVEYED	BY	DATE
NOTE BOOK	TEMPLATE		
NO.	AREAS CHECKED		

F.A.I. R.T.E.	SECTION	COUNTY	TOTAL SHEETS	SHEET NO.
90/94	2004-074RS	COOK	63	62
62813				
FED. ROAD DIST. NO. 1 ILLINOIS FED. AID PROJECT				

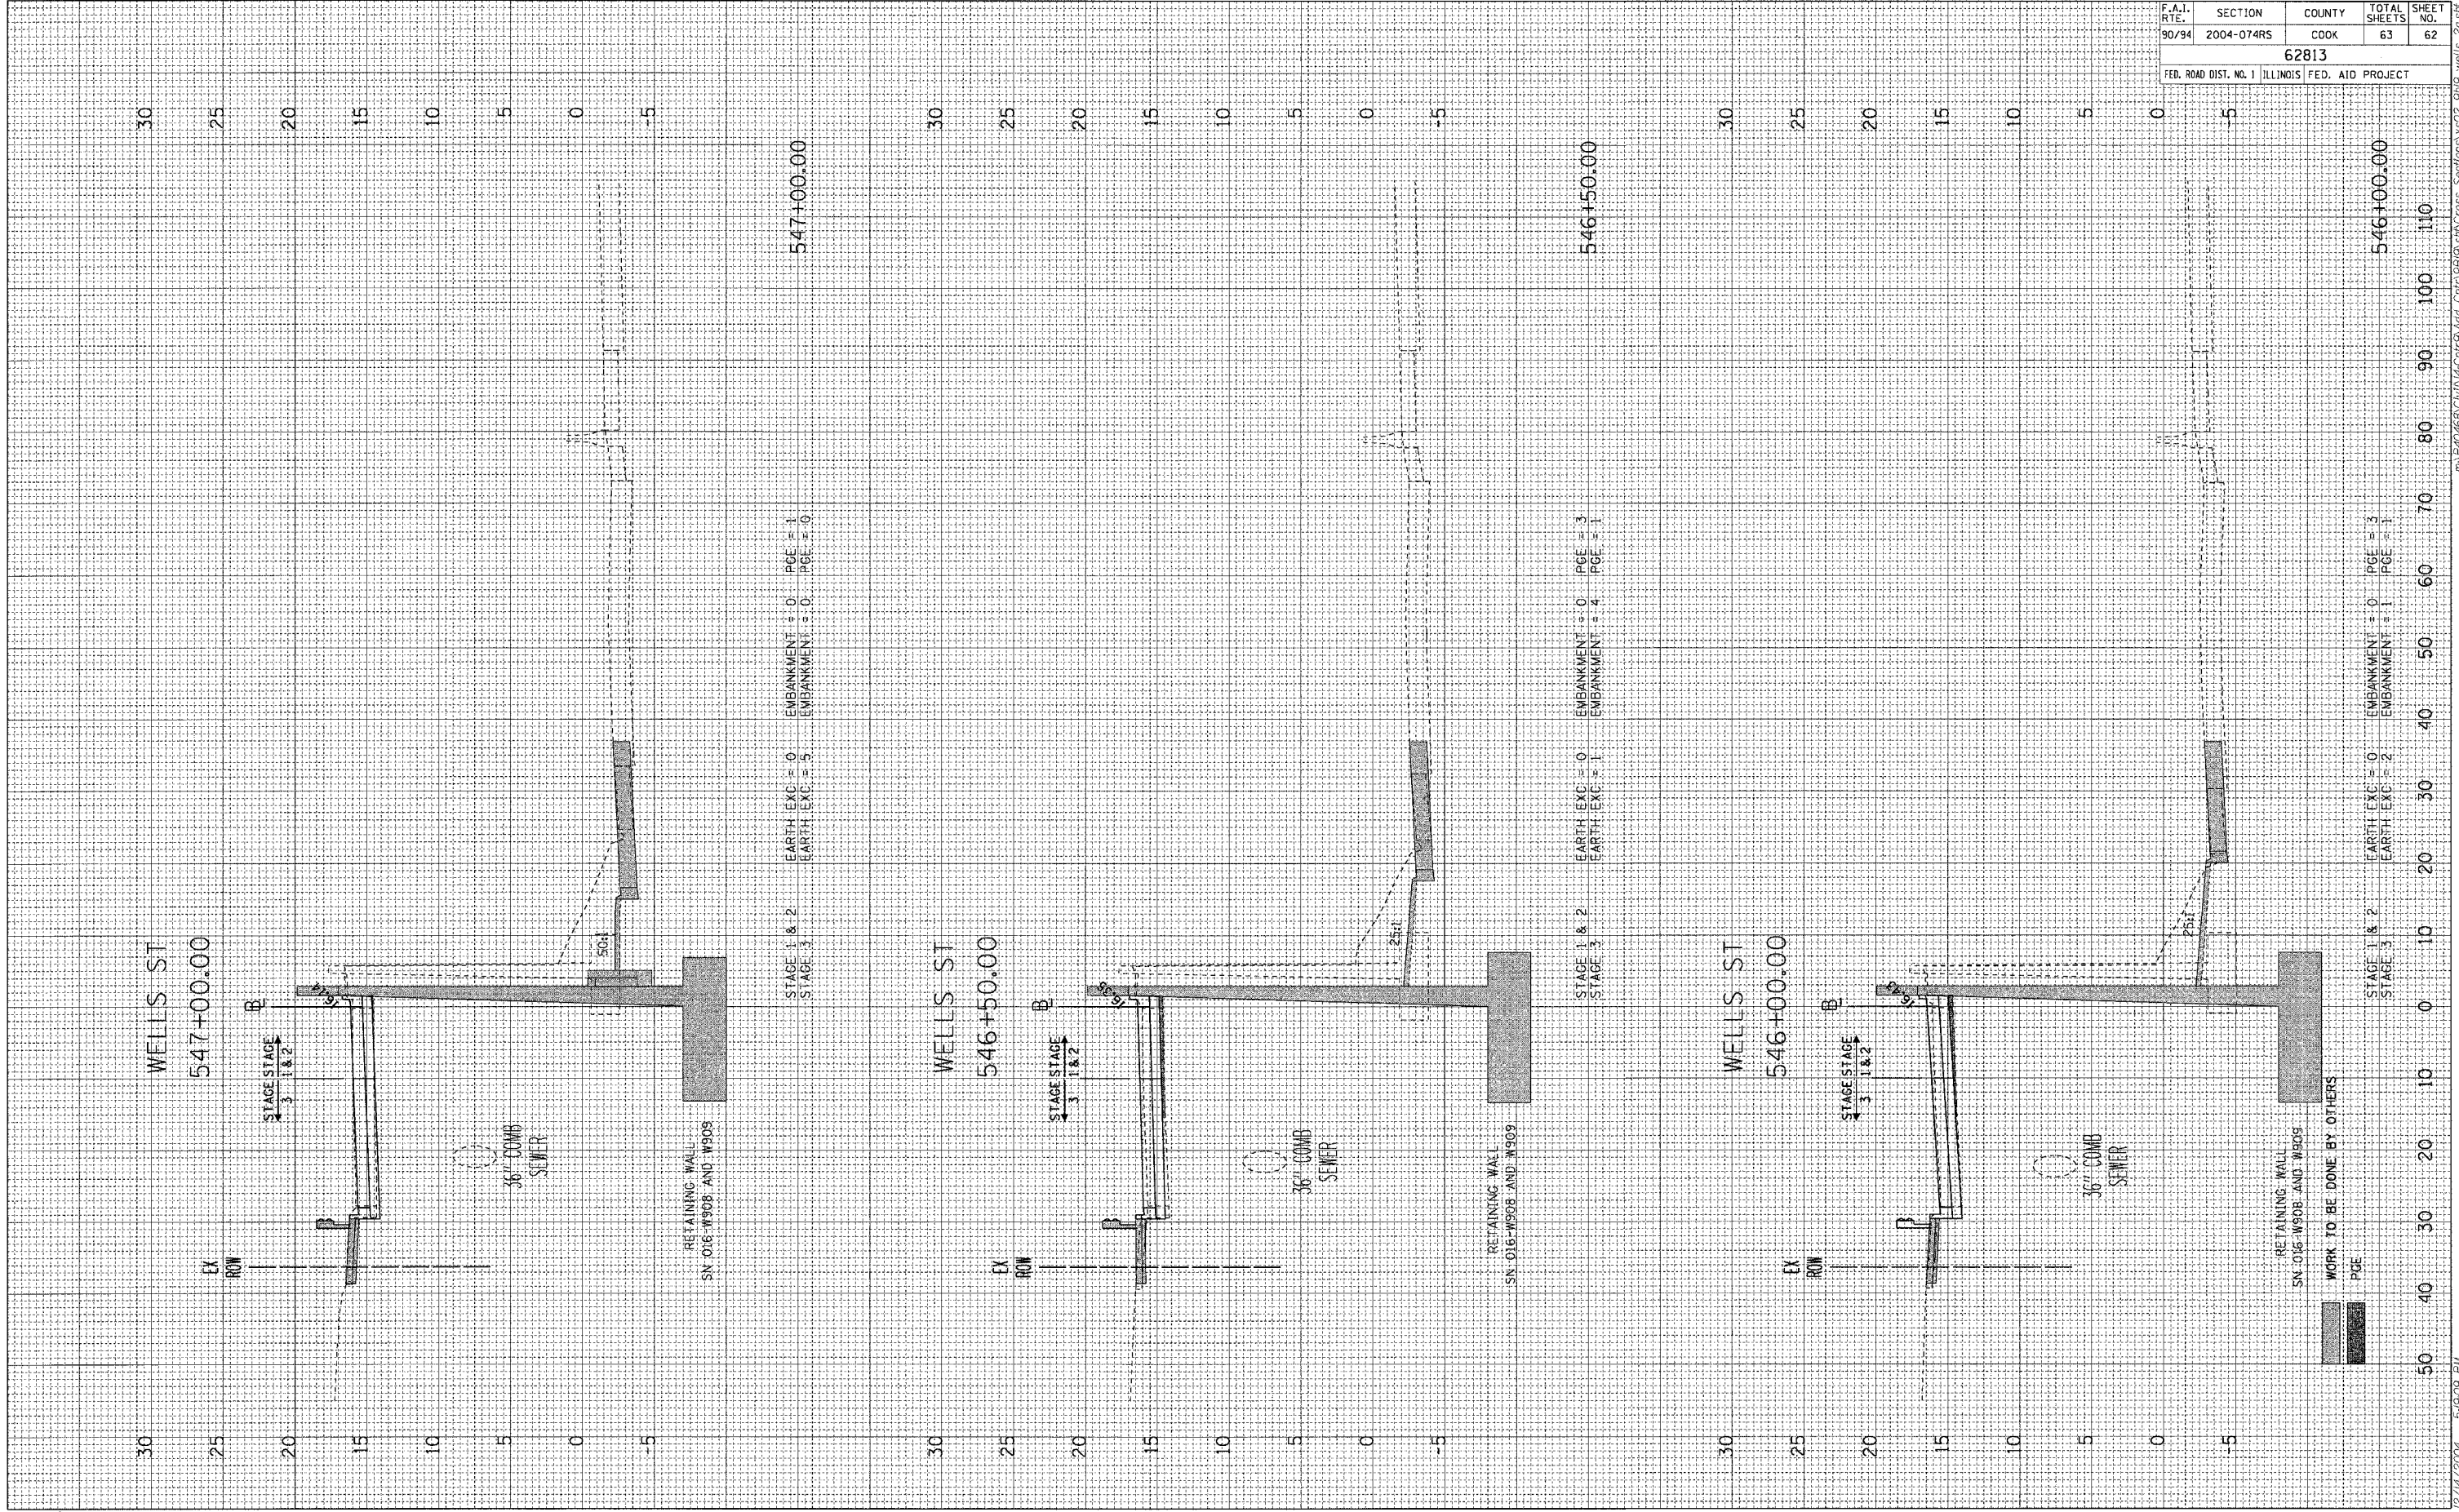

STAGE 1 & 2 EARTH EXC = 0 EMBANKMENT = 0 PCE = 1
 STAGE 3 EARTH EXC = 5 EMBANKMENT = 0 PCE = 0

STAGE 1 & 2 EARTH EXC = 0 EMBANKMENT = 0 PCE = 3
 STAGE 3 EARTH EXC = 1 EMBANKMENT = 4 PCE = 1

STAGE 1 & 2 EARTH EXC = 0 EMBANKMENT = 0 PCE = 3
 STAGE 3 EARTH EXC = 2 EMBANKMENT = 1 PCE = 1

12/14/2004 54909 PM m:\P40468\CIVIL\4-Chris\Aud_Chris\9819\9819-Cross_Section\62-909_wells_2.dwg