
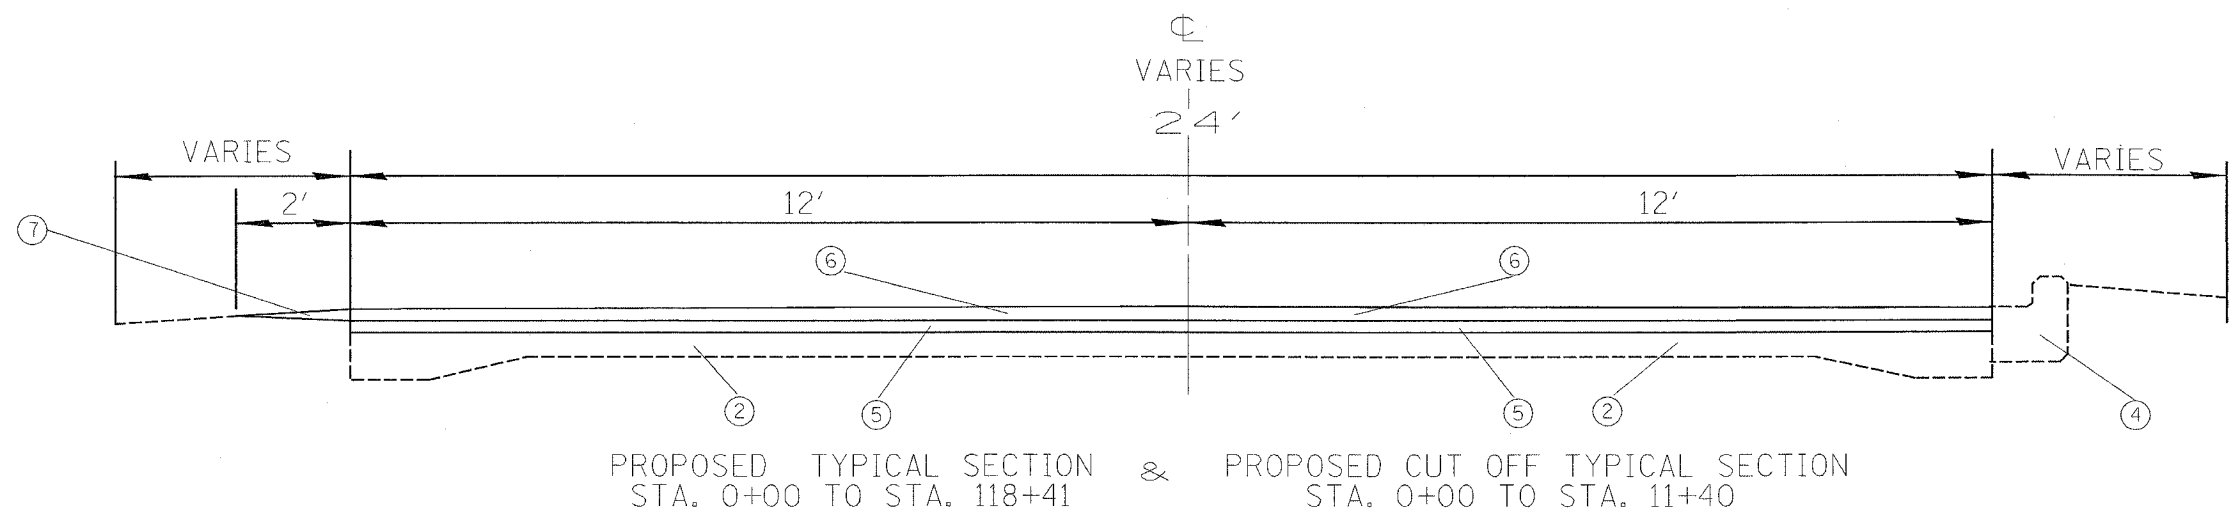


REF-
REF-
REF-

| | | | | |
|----------------|-----------|--------|--------------|-----------|
| F.A.U. RTE. | SECTION | COUNTY | TOTAL SHEETS | SHEET NO. |
| 1579 | 3095 RS-2 | COOK | 14 | 4 |

CONTRACT NO. 62822

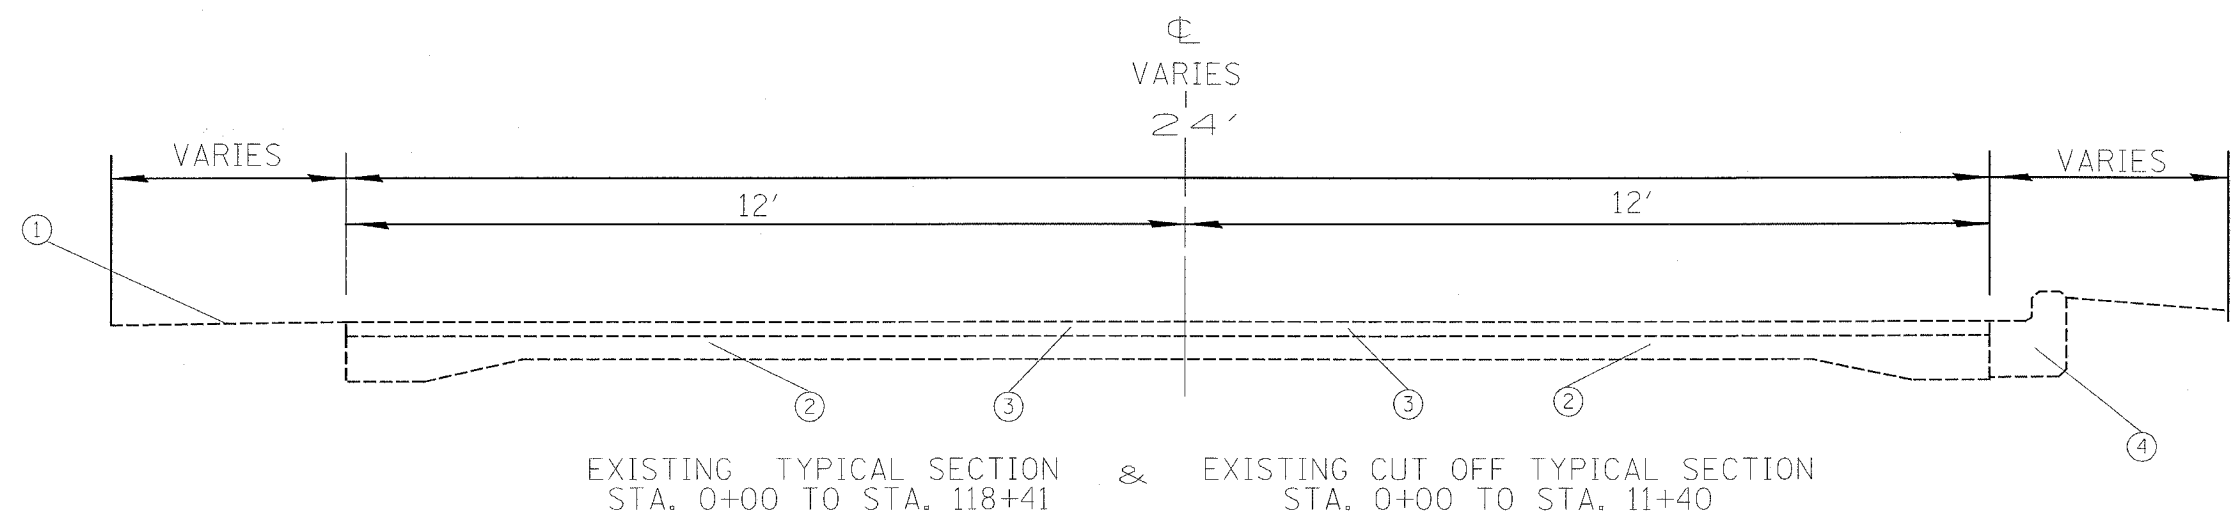

LEGEND

- ① EXISTING GRAVEL SHOULDER - VARIES
- ② EXISTING 9" PCC BASE COURSE -VARIES
- ③ EXISTING BITUMINIOUS SURFACE 2"
- ④ EXISTING CURB & GUTTER (AS SHOWN ON PLAN SHEETS)
- ⑤ PROPOSED 3/4" LEVELING BINDER
- ⑥ PROPOSED BITUMINIOUS SURFACE COURSE 1 1/2"
- ⑦ PROPOSED AGGREGATE SHOULDER, TYPE B

| REVISIONS | |
|-----------|------|
| NAME | DATE |
| | |
| | |
| | |
| | |
| | |
| | |
| | |
| | |
| | |
| | |

ILLINOIS DEPARTMENT OF TRANSPORTATION

107th ST.
TYPICAL SECTIONS

SCALE: NONE
DATE: FEB 10, 2004

DRAWN BY: T. FARMER
CHECKED BY: