


F.A.U. RTE.	SECTION	COUNTY	TOTAL SHEETS	SHEET NO.
1579	3095 RS-2	COOK	14	6

CONTRACT NO. 62822

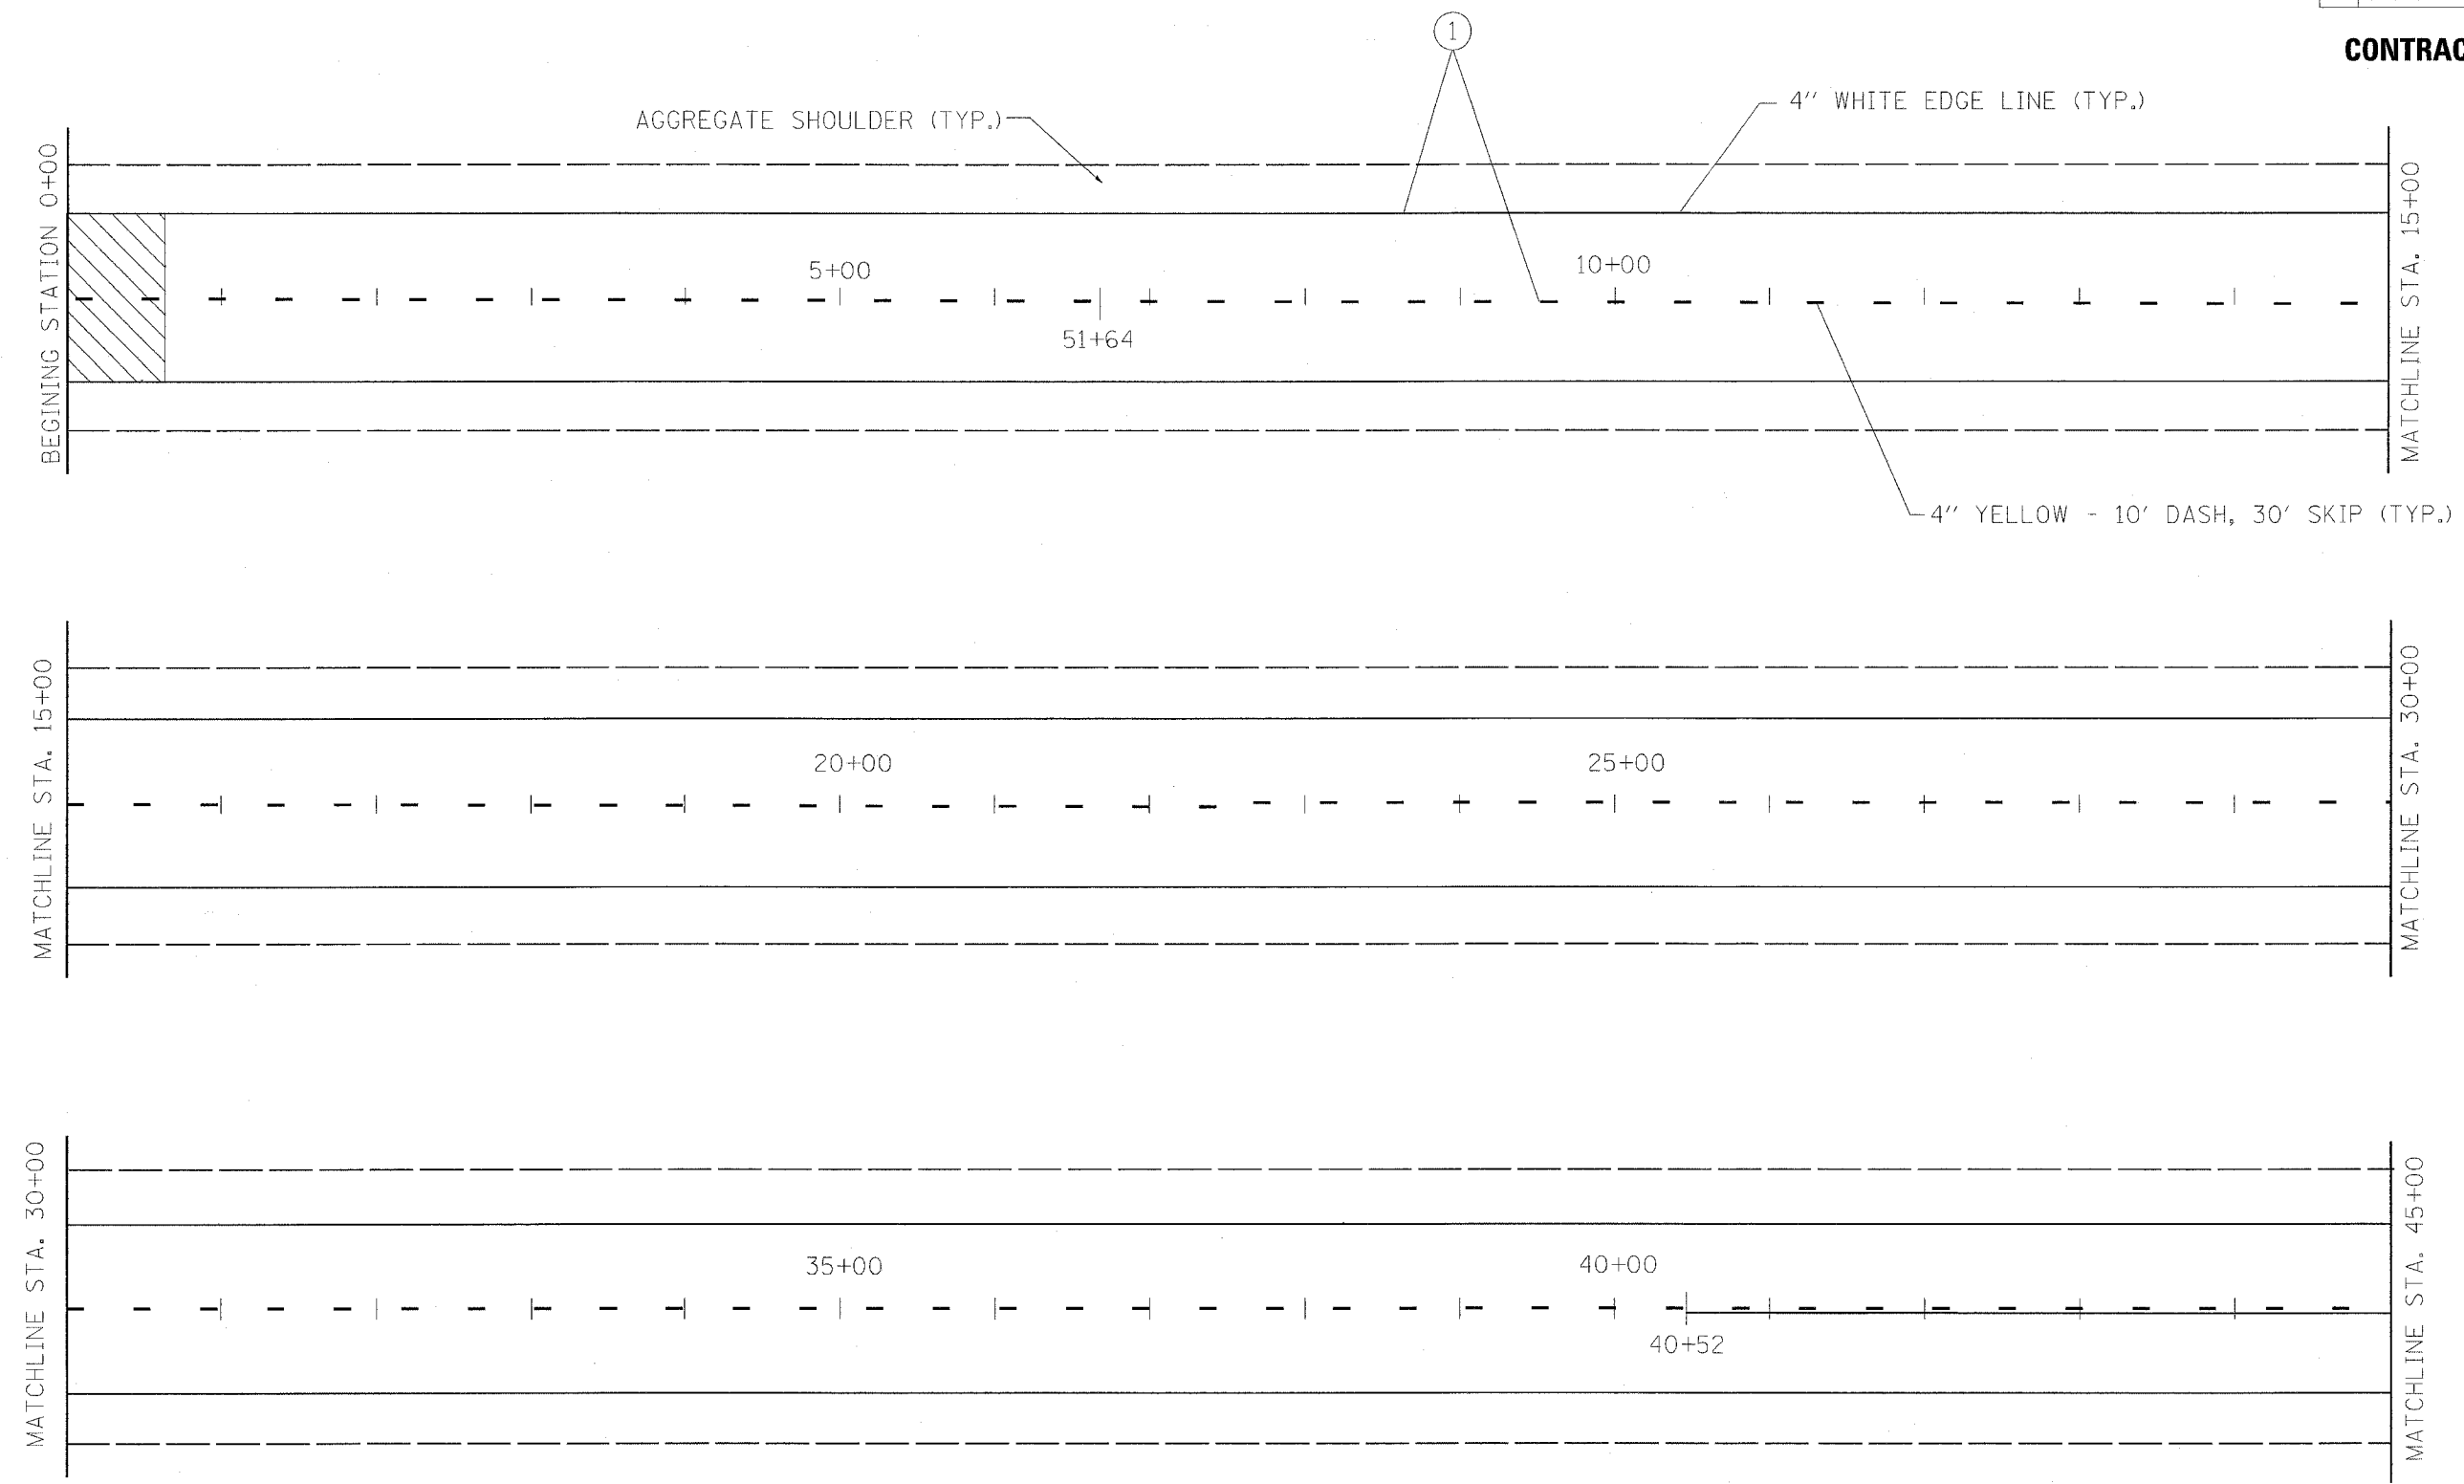

① THERMOPLASTIC PAVEMENT MARKING - LINE 4" (TYP.)



PROPOSED BITUMINOUS TAPER WITH BUTT JOINT

REVISIONS	
NAME	DATE

ILLINOIS DEPARTMENT OF TRANSPORTATION
EXISTING AND PROPOSED ROADWAY PLANS
 SCALE: NONE
 DATE: 10/25/2004
 DRAWN BY: T. FARMER
 CHECKED BY: