



CONTRACT 62829	F.A.P. RTE.	SECTION	COUNTY	TOTAL SHEETS	SHEET NO.
	305	2004-088B	COOK	145	128
STA.			TO STA.		

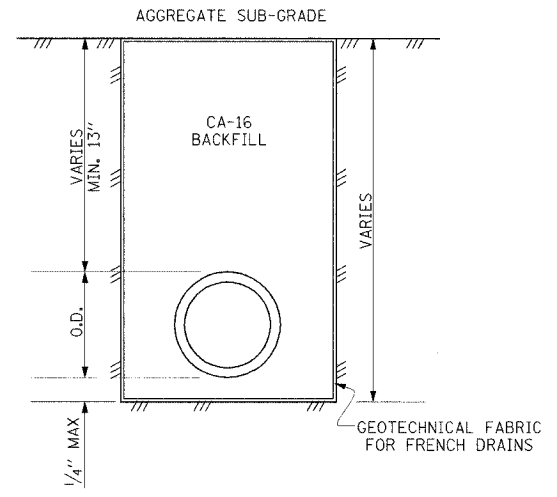

4" PIPE UNDERDRAIN DETAIL

NOTE:

1. BACKFILL WILL BE PAID FOR AT THE CONTRACT UNIT PRICE PER CUBIC YARD OF POUROUS GRANULAR BACKFILL.
2. GEOTECHNICAL FABRIC FOR FRENCH DRAINS WILL NOT BE PAID FOR SEPERATELY BUT SHALL BE INCLUDED IN THE COST FOR THIS ITEM.

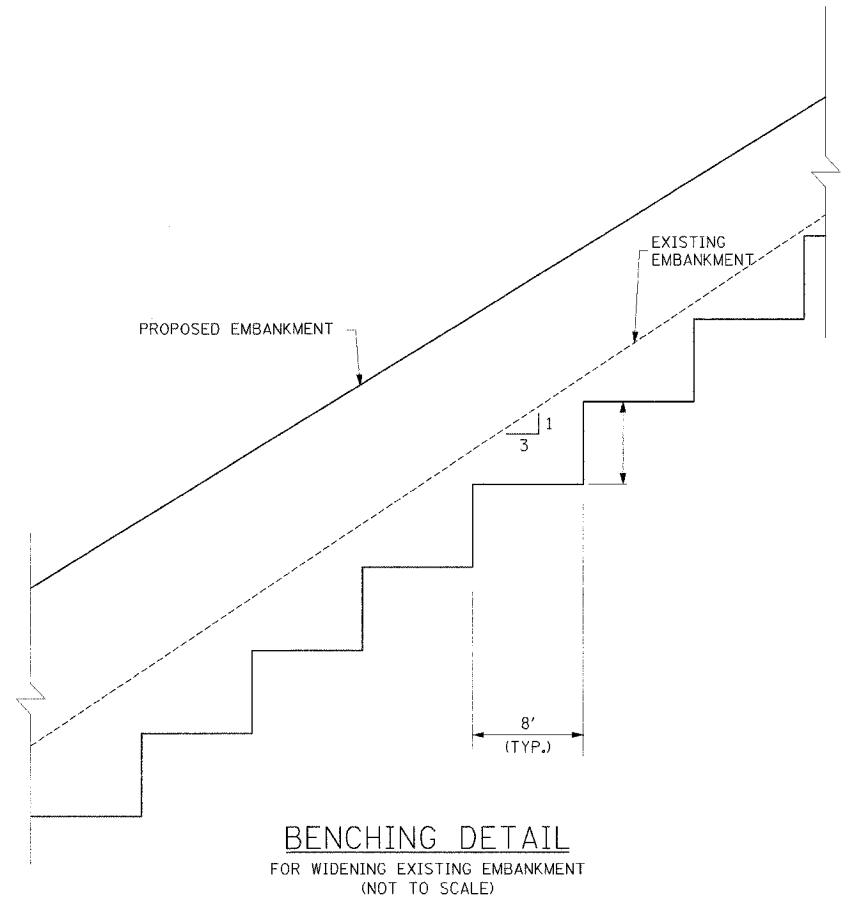

BENCHING DETAIL  
FOR WIDENING EXISTING EMBANKMENT  
(NOT TO SCALE)

NOTE:

COST OF BENCHING IS INCIDENTAL TO PLACEMENT OF NEW EMBANKMENT. REFER TO ARTICLE 205 OF THE STANDARD SPECIFICATION.

REVISIONS	
NAME	DATE

DET-1

ILLINOIS DEPARTMENT OF TRANSPORTATION

## CIVIL DETAILS

WILLOW ROAD  
OVER US 45/IL 21 (MILWAUKEE AVE)  
AND OVER DES PLAINES RIVER

SCALE N.T.S.                      DRAWN BY M.J.P.  
DATE JANUARY 2005              CHECKED BY P.J.M.

PA00000197019-0404/Advantage Contract/BENCHING.dgn