


CONTRACT 62829	F.A. RTE.	SECTION	COUNTY	TOTAL SHEETS	SHEET NO.
	305	2004-088B	COOK	145	140
	STA.	TO STA.			

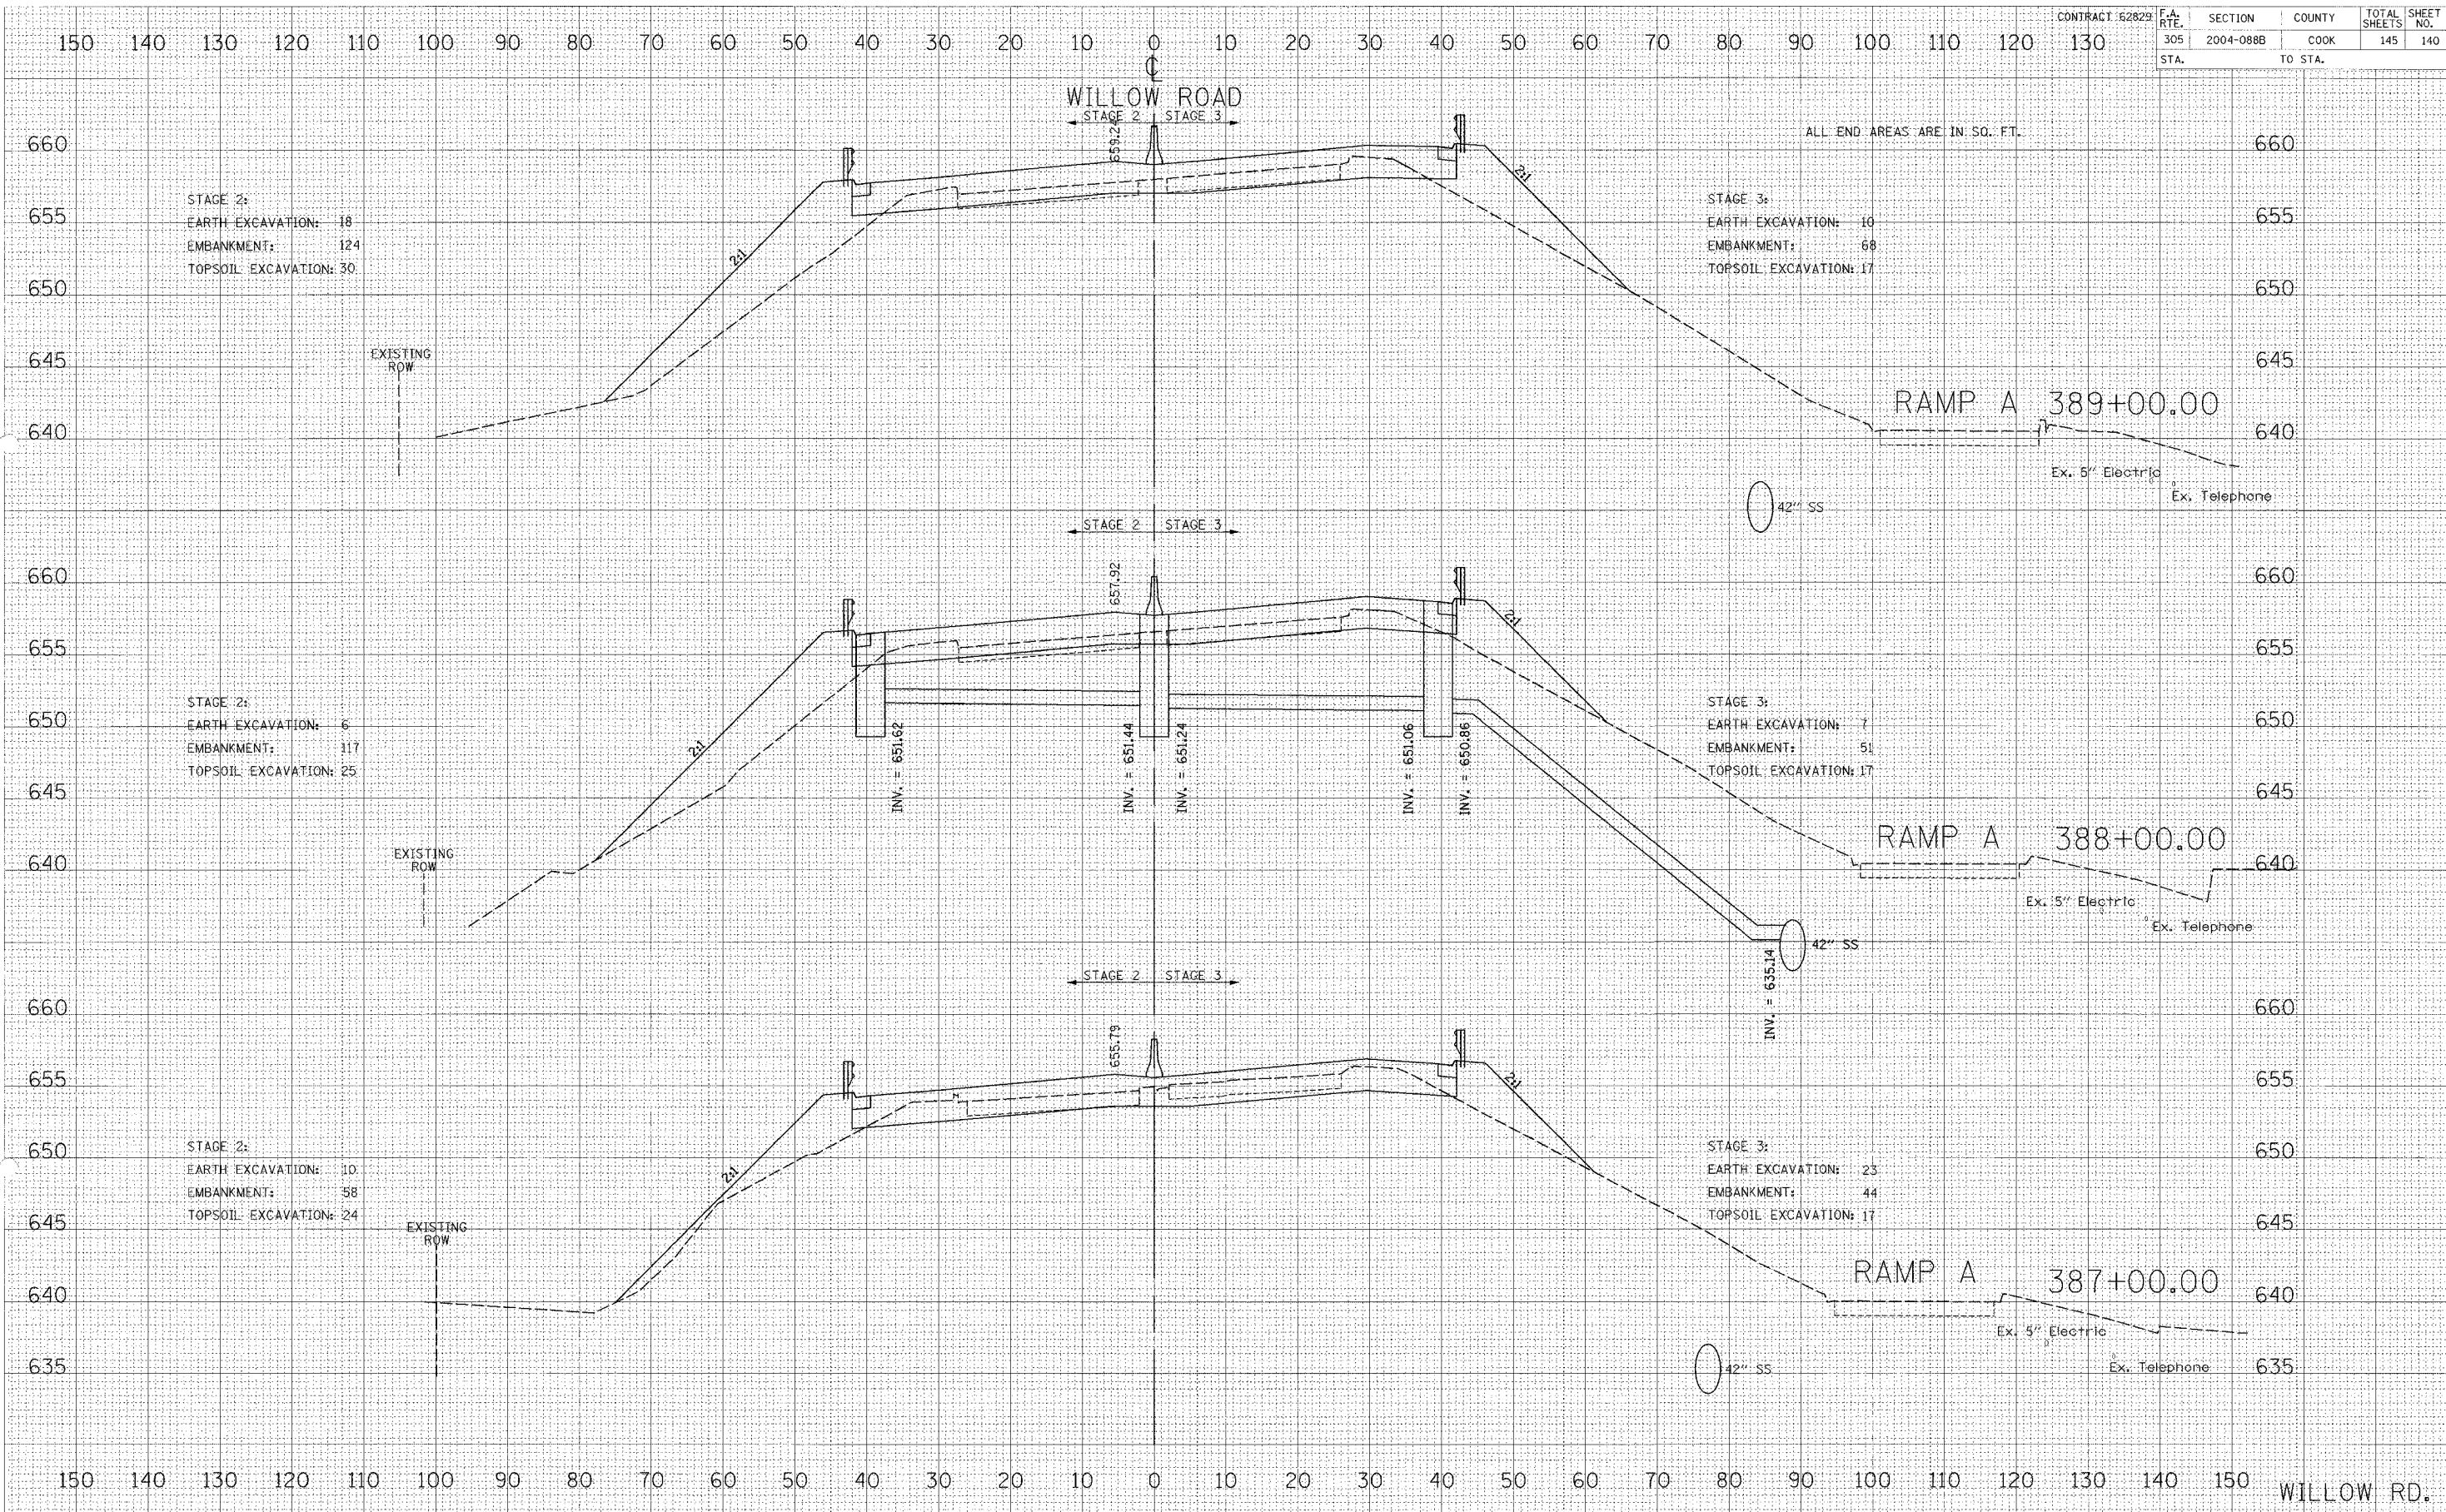

DATE PLOTTED: 1/14/05
PLOTTER: HPGLA100
SCALE: 1" = 10'-0"

DATE PLOTTED: 1/14/05
PLOTTER: HPGLA100
SCALE: 1" = 10'-0"