


CONTRACT 62829	F.A. RTE.	SECTION	COUNTY	TOTAL SHEETS	SHEET NO.
	305	2004-088B	COOK	145	141
STA.	TO STA.				

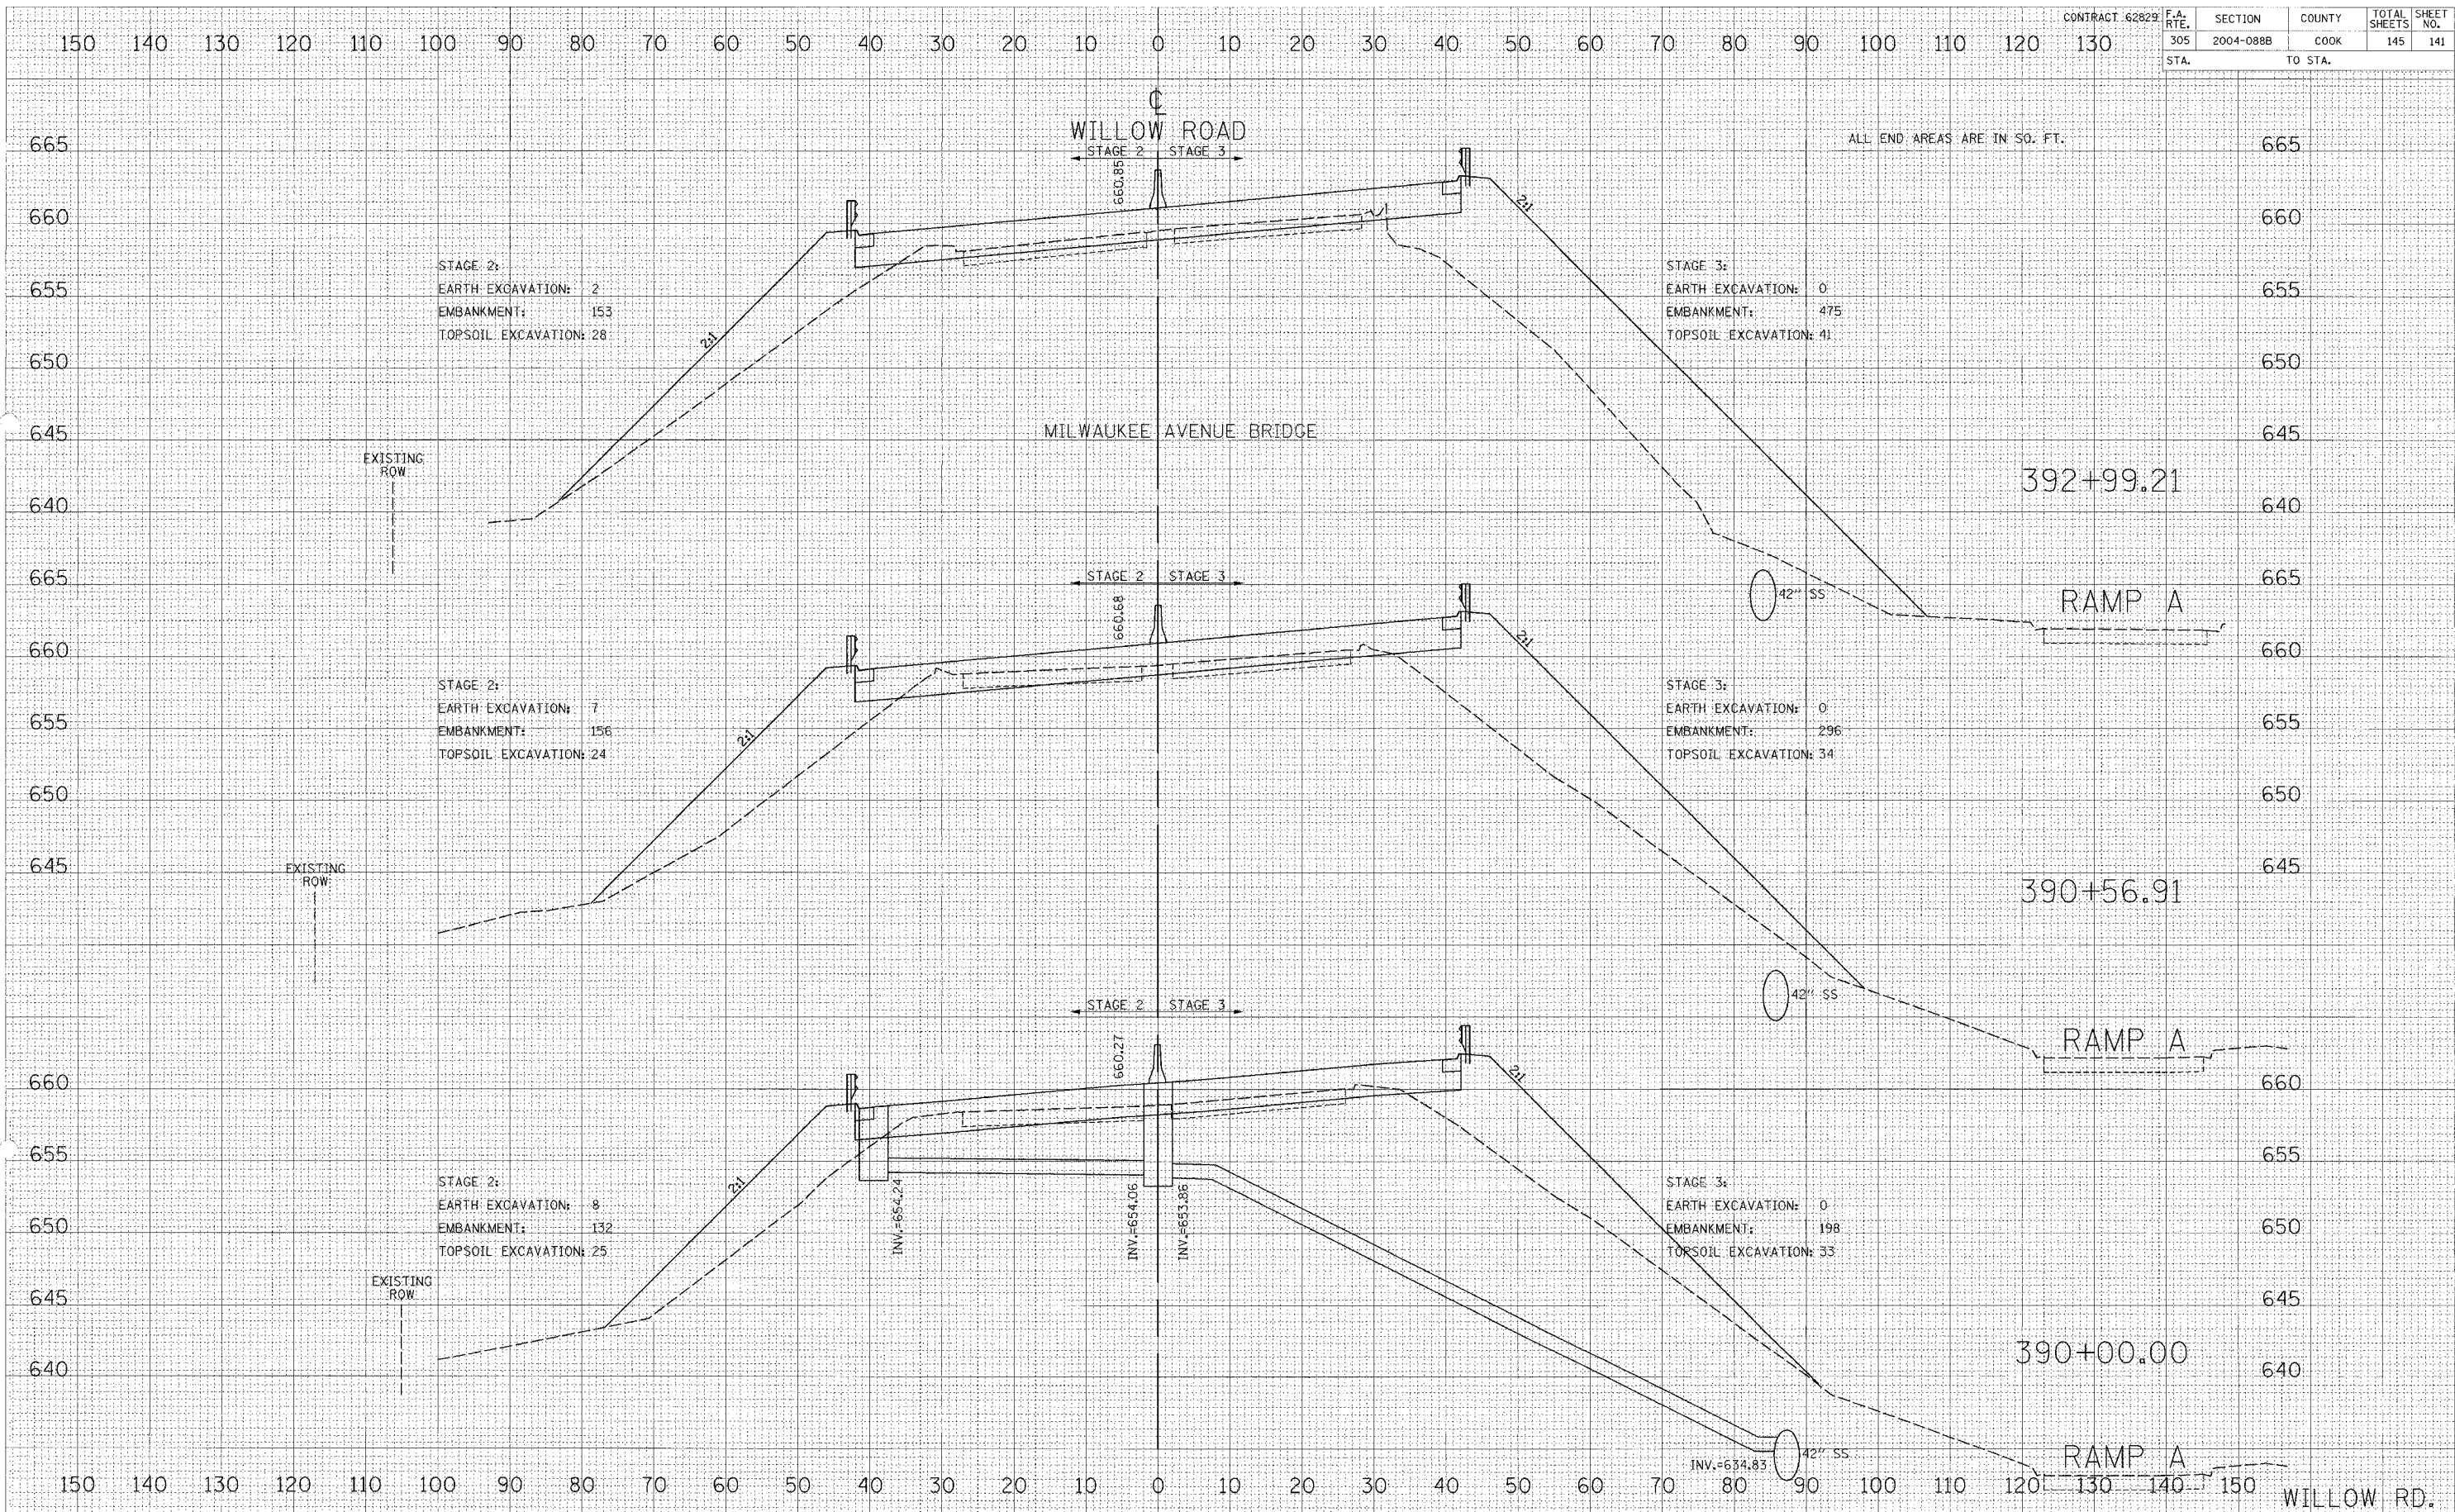

SURVEY PLOTTED
 F. DATED
 NOTE BOOK
 TEMPLATE
 AREAS CHECKED
 NO.

SURVEY PLOTTED
 F. DATED
 NOTE BOOK
 TEMPLATE
 AREAS CHECKED
 NO.