

F.A. RTE.	SECTION	COUNTY	TOTAL SHEETS	SHEET NO.
*	0913.1	COOK	61	15
STA.		TO STA.		
FED. ROAD DIST. NO. 1		ILLINOIS FED. AID PROJECT		

PROP. BITUMINOUS SURFACE REMOVAL, 2 1/2"
 PROP. POLYMERIZED LEVELING BINDER (MACHINE METHOD), SUPERPAVE, IL-4.75, NS0.3/4"
 PROP. POLYMERIZED BITUMINOUS SURFACE COURSE, SUPERPAVE, MIX "F", N90, 1 3/4"

* FAP 305/ FAU 1285
 CONTRACT NO. 62849




PALATINE ROAD

BEGINNING OF IMPROVEMENT STA 42+87

MATCHLINE STA. 45+00

PROP. AGGREGATE SHOULDER, TYPE B

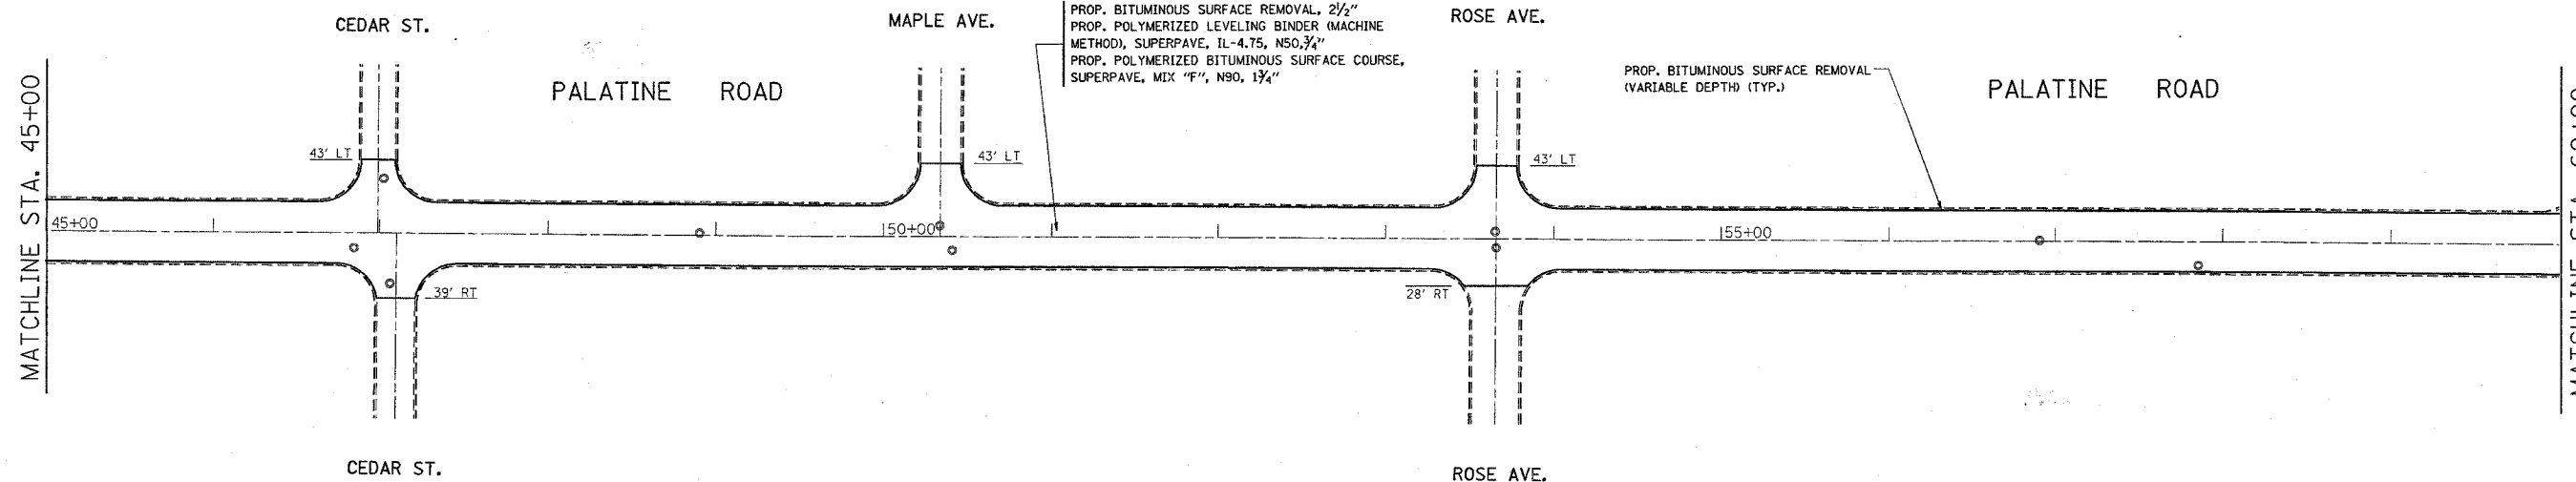

REVISIONS	
NAME	DATE

ILLINOIS DEPARTMENT OF TRANSPORTATION
 FAP 305/ FAU 1285
 (PALATINE ROAD)
 CEDAR STREET TO EAST OF US 12
 EXISTING/ PROPOSED
 ROADWAY PLANS
 VERT. SCALE: DRAWN BY
 HORIZ. CHECKED BY
 DATE 12/15/2004