


F.A. RTE.	SECTION	COUNTY	TOTAL SHEETS	SHEET NO.
*	0913.1	COOK	61	31

STA.	TO STA.
FED. ROAD DIST. NO. 1	ILLINOIS FED. AID PROJECT

\* FAP 305/ FAU 1285

CONTRACT NO. 62849

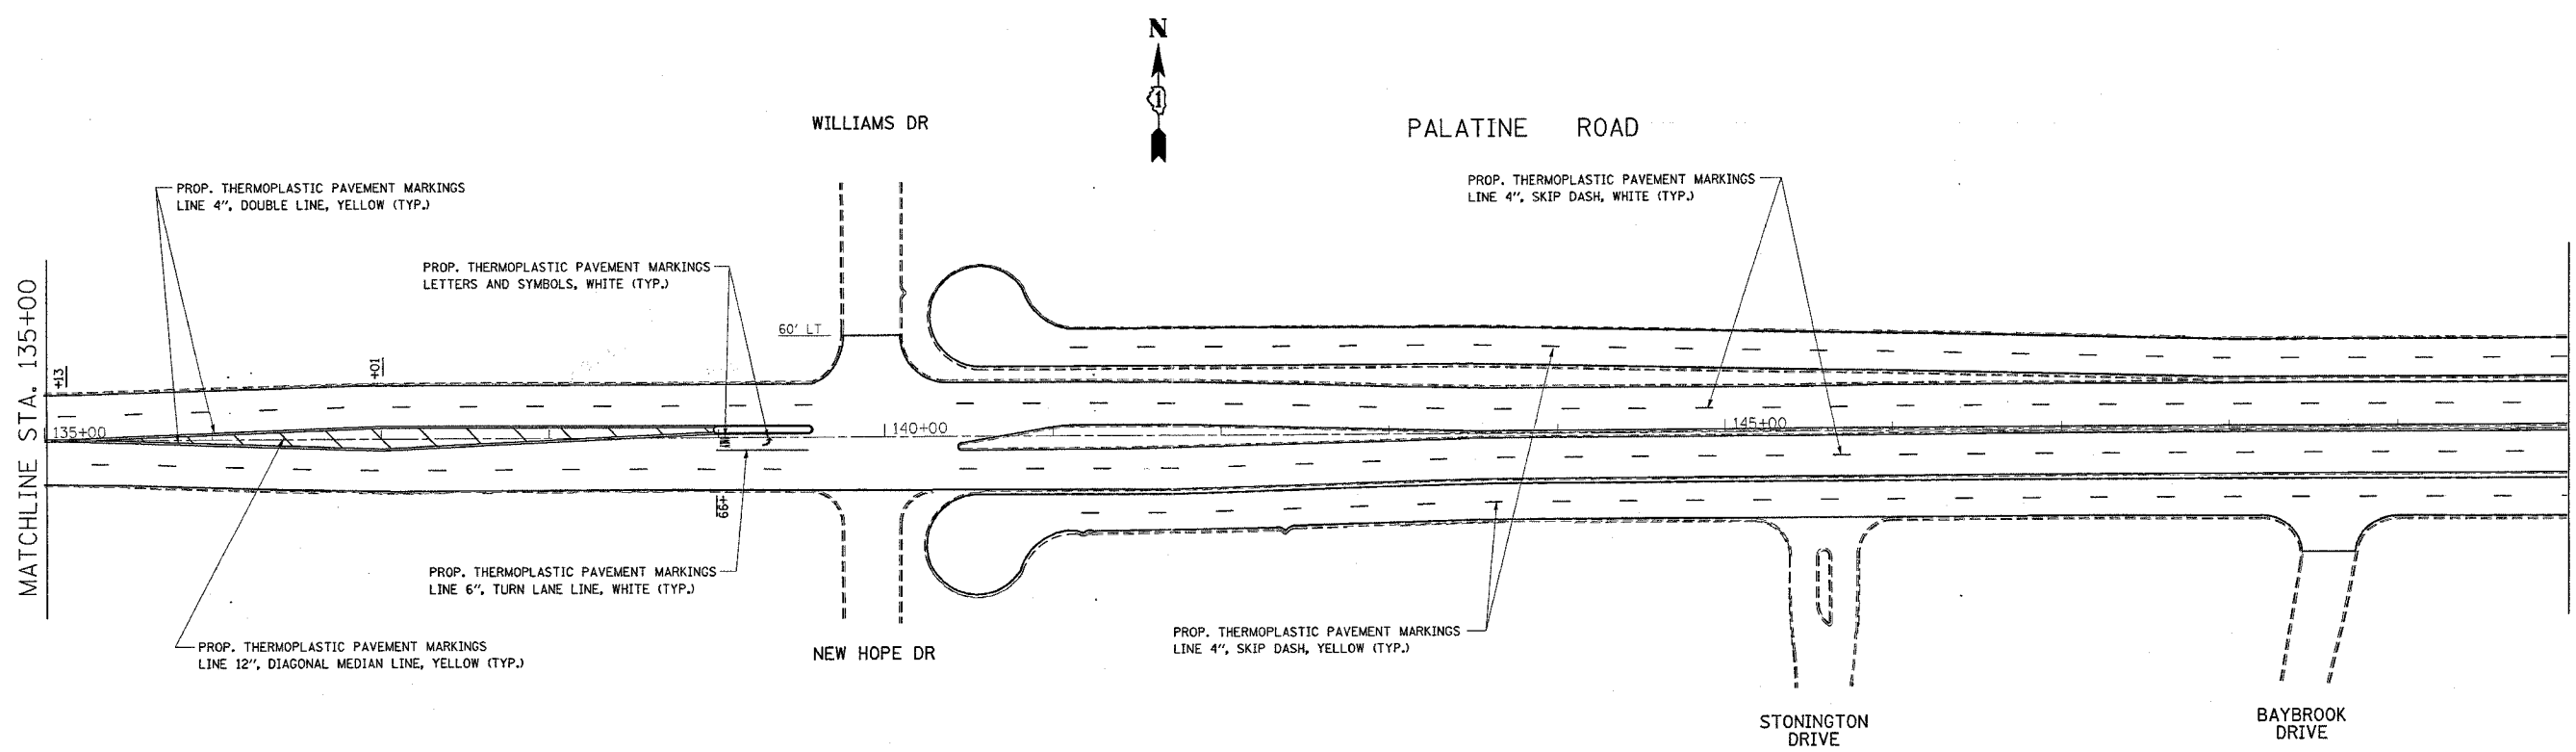

REVISIONS		ILLINOIS DEPARTMENT OF TRANSPORTATION FAP 305/ FAU 1285 (PALATINE ROAD) CEDAR STREET TO EAST OF US 12 PROPOSED PAVEMENT MARKING PLANS
NAME	DATE	
		SCALE: VERT.      DRAWN BY HORIZ.      CHECKED BY DATE 12/16/2004