


F.A. RTE. NO.	SECTION	COUNTY	TOTAL SHEETS	SHEET NO.
*	0913.1	COOK	61	32
STA.		TO STA.		
FED. ROAD DIST. NO. 1		ILLINOIS FED. AID PROJECT		
* FAP 305/ FAU 1285				
CONTRACT NO. 62849				

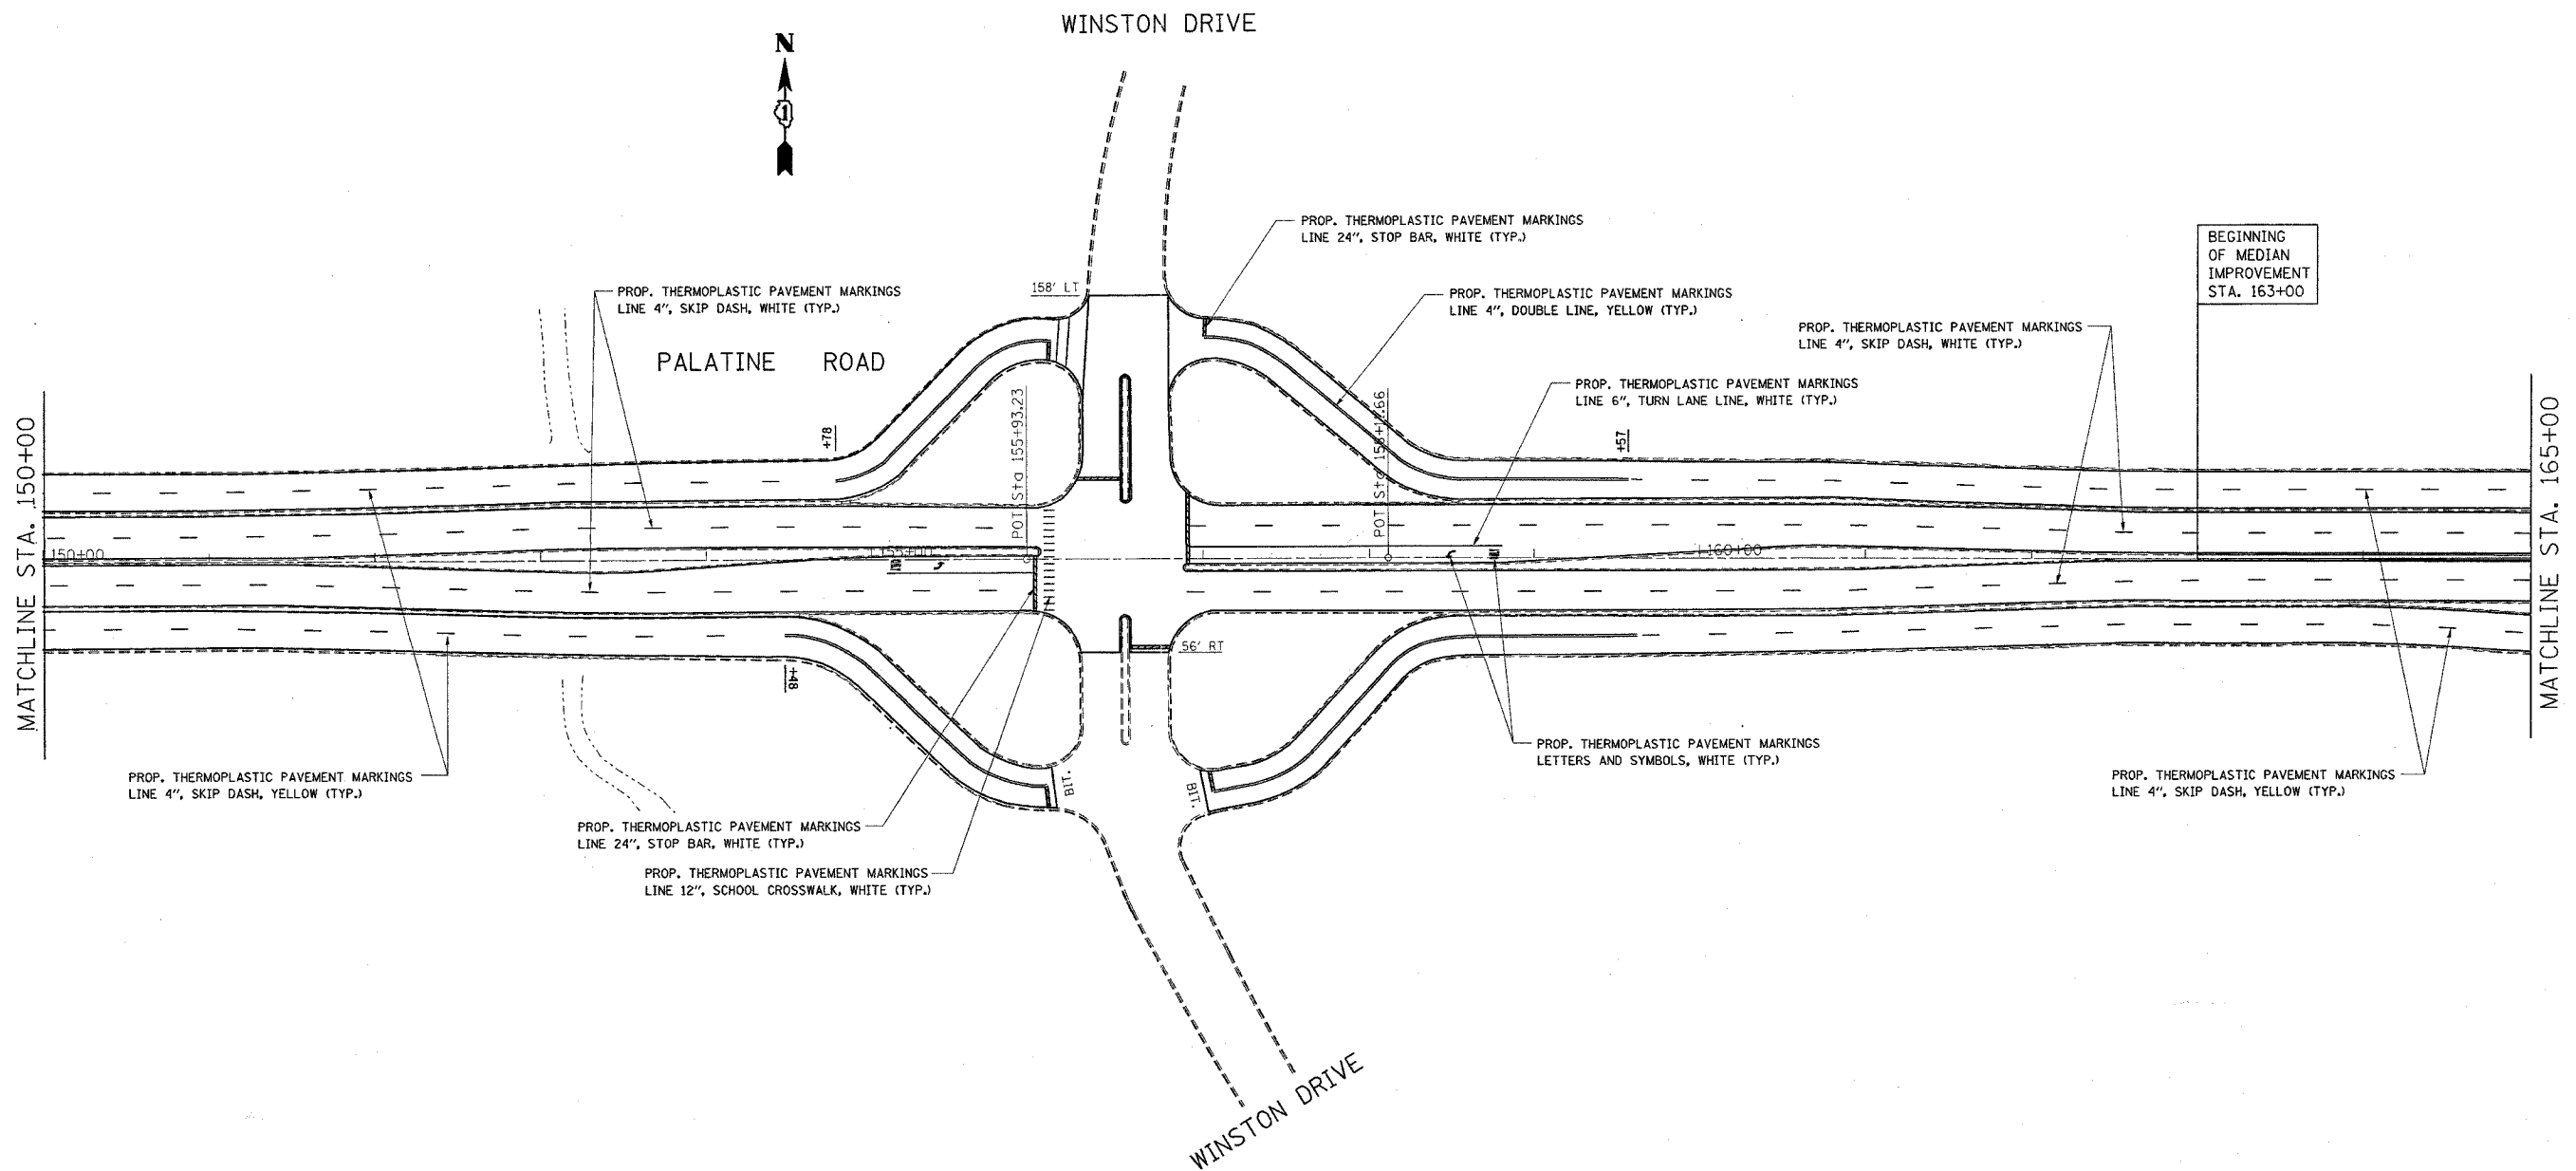

REVISIONS		NAME	DATE
NO.	DESCRIPTION		

ILLINOIS DEPARTMENT OF TRANSPORTATION	
FAP 305/ FAU 1285	
(PALATINE ROAD)	
CEDAR STREET TO EAST OF US 12	
PROPOSED PAVEMENT MARKING PLANS	
SCALE: VERT.	DRAWN BY
HORIZ.	CHECKED BY
DATE 12/16/2004	