
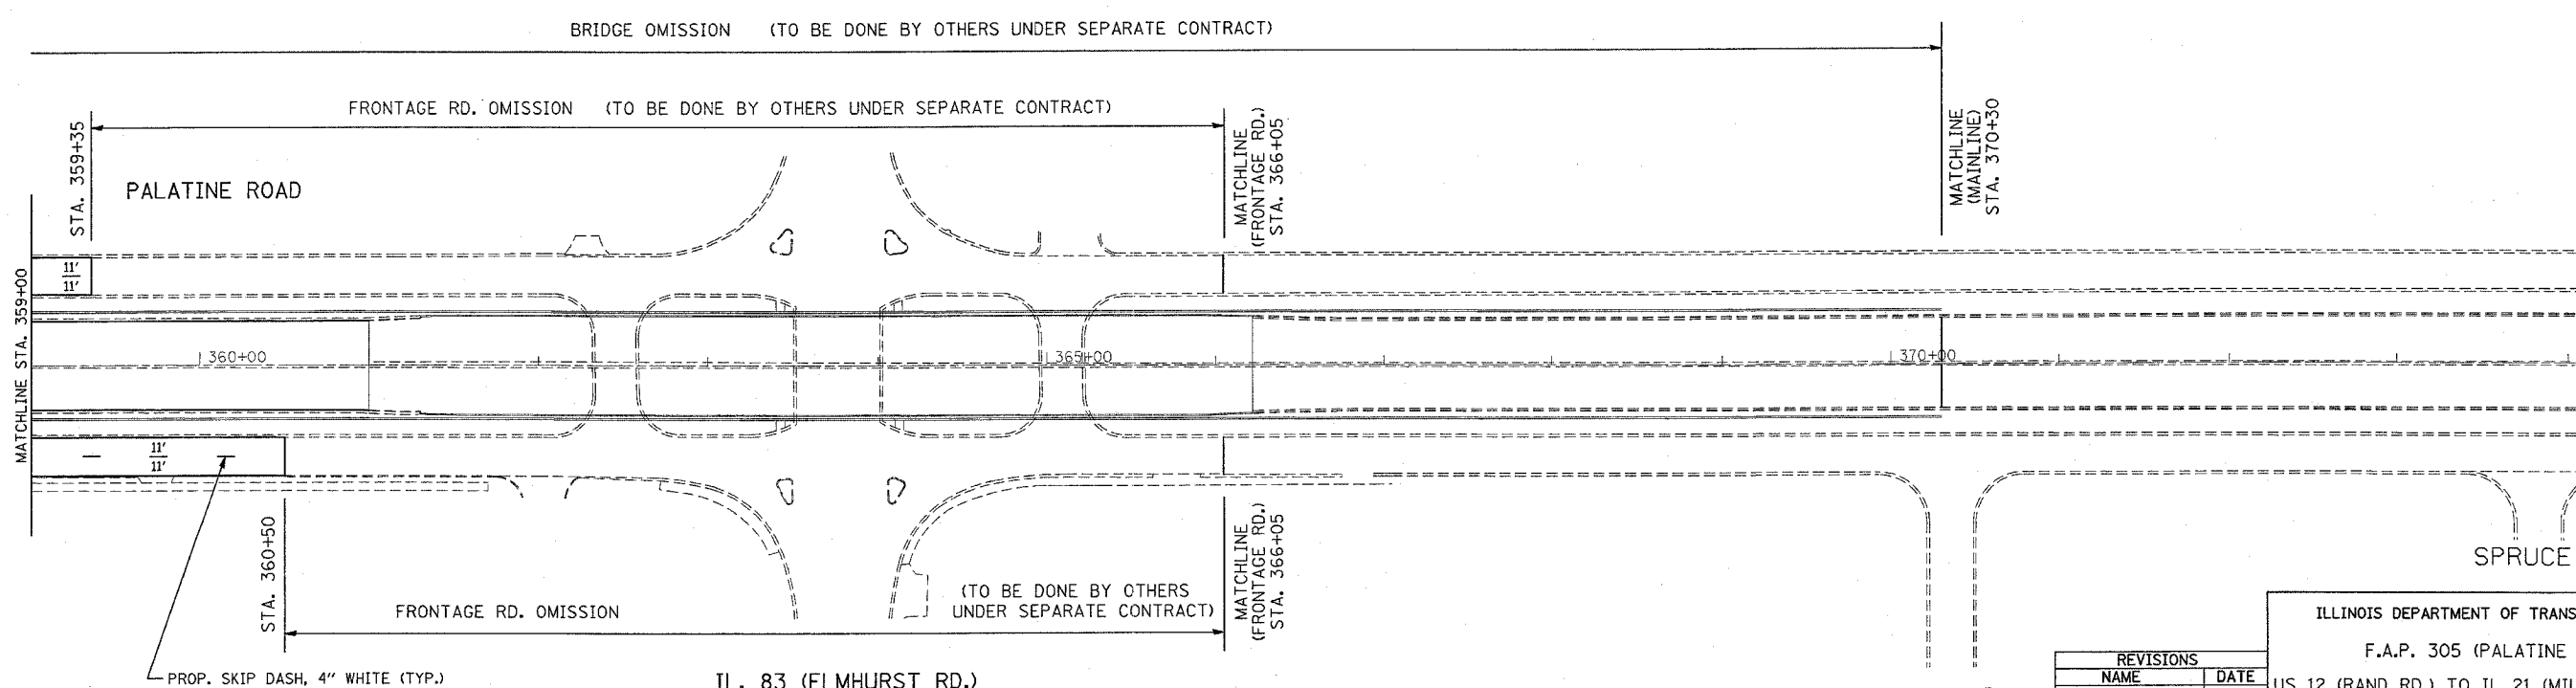


F.A.P. NO.	SECTION	COUNTY	TOTAL SHEETS	SHEET NO.
305	0913.1 RS-1	COOK	52	18
STA. 344+00		TO STA. 370+30		
FED. ROAD DIST. NO. 1	ILLINOIS	FED. AID PROJECT		

CONTRACT NO.: 62850

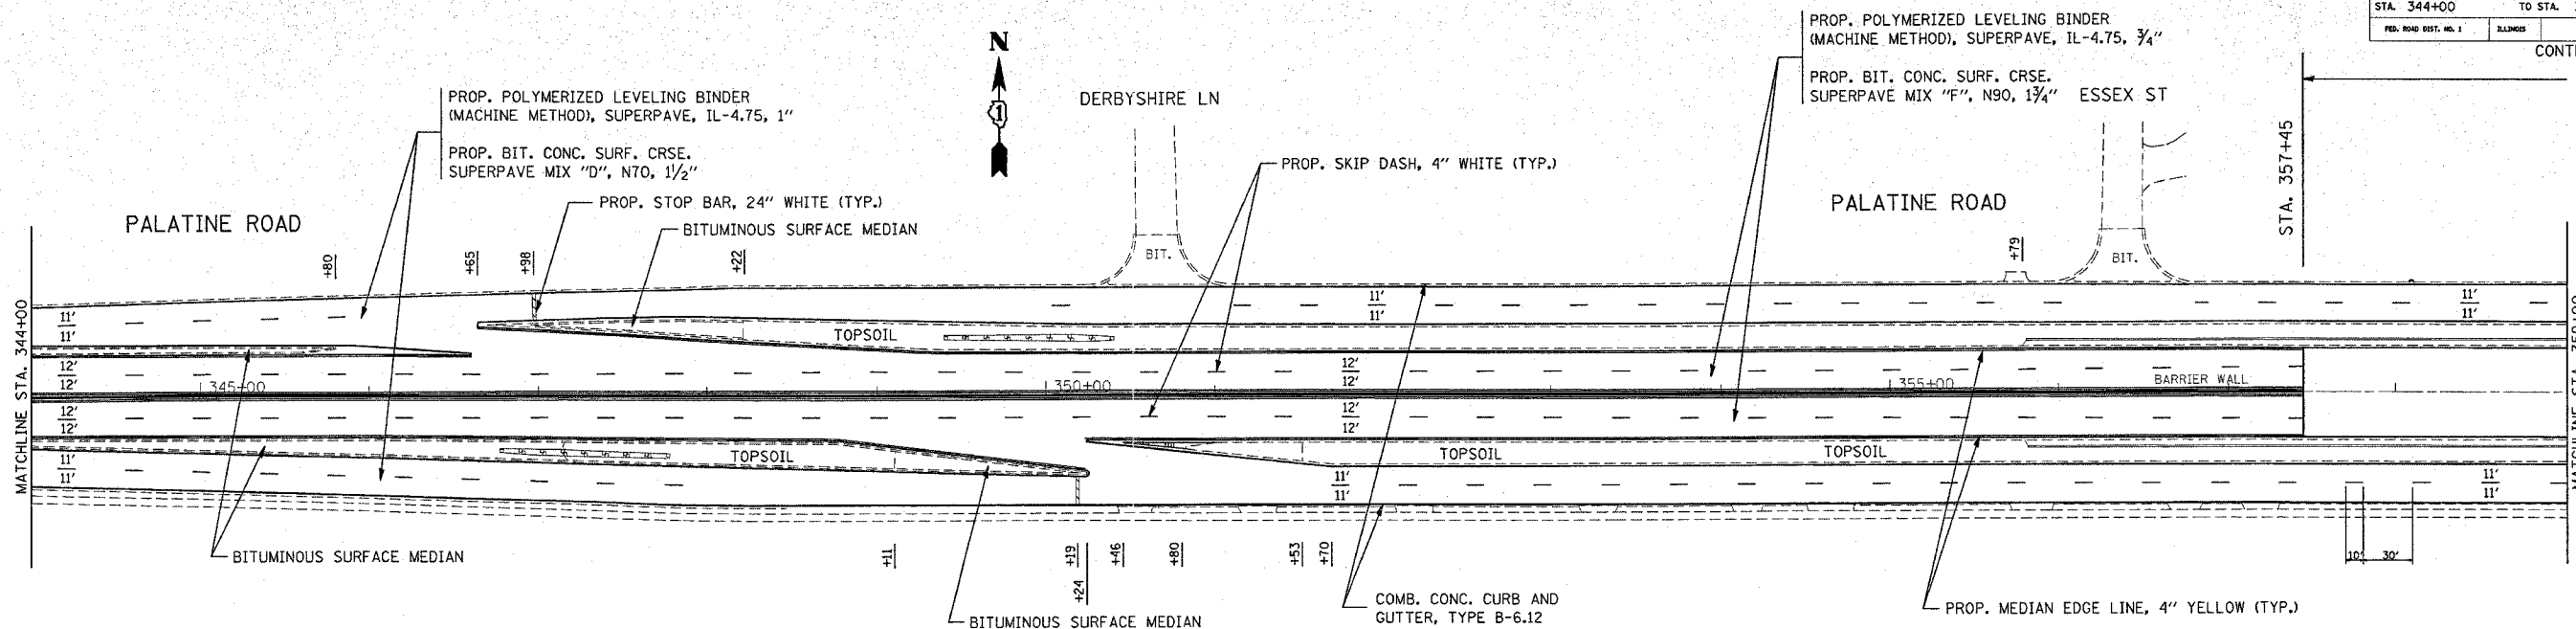

REVISIONS	
NAME	DATE

ILLINOIS DEPARTMENT OF TRANSPORTATION
 F.A.P. 305 (PALATINE RD.)
 US 12 (RAND RD.) TO IL 21 (MILWAUKEE AVE.)
 ROADWAY AND PAVEMENT MARKING PLANS
 SCALE: VERT. 1"=50'
 HORIZ. 1"=50'
 DATE 12/21/2004
 DRAWN BY
 CHECKED BY