


F.A.P. RTE.	SECTION	COUNTY	TOTAL SHEETS	SHEET NO.
305	0913.1 RS-1	COOK	51	22
STA. 455+02		TO STA. 470+13		
FED. ROAD DIST. NO. 1		ILLINOIS	HIGHWAY PROJECT	

62850

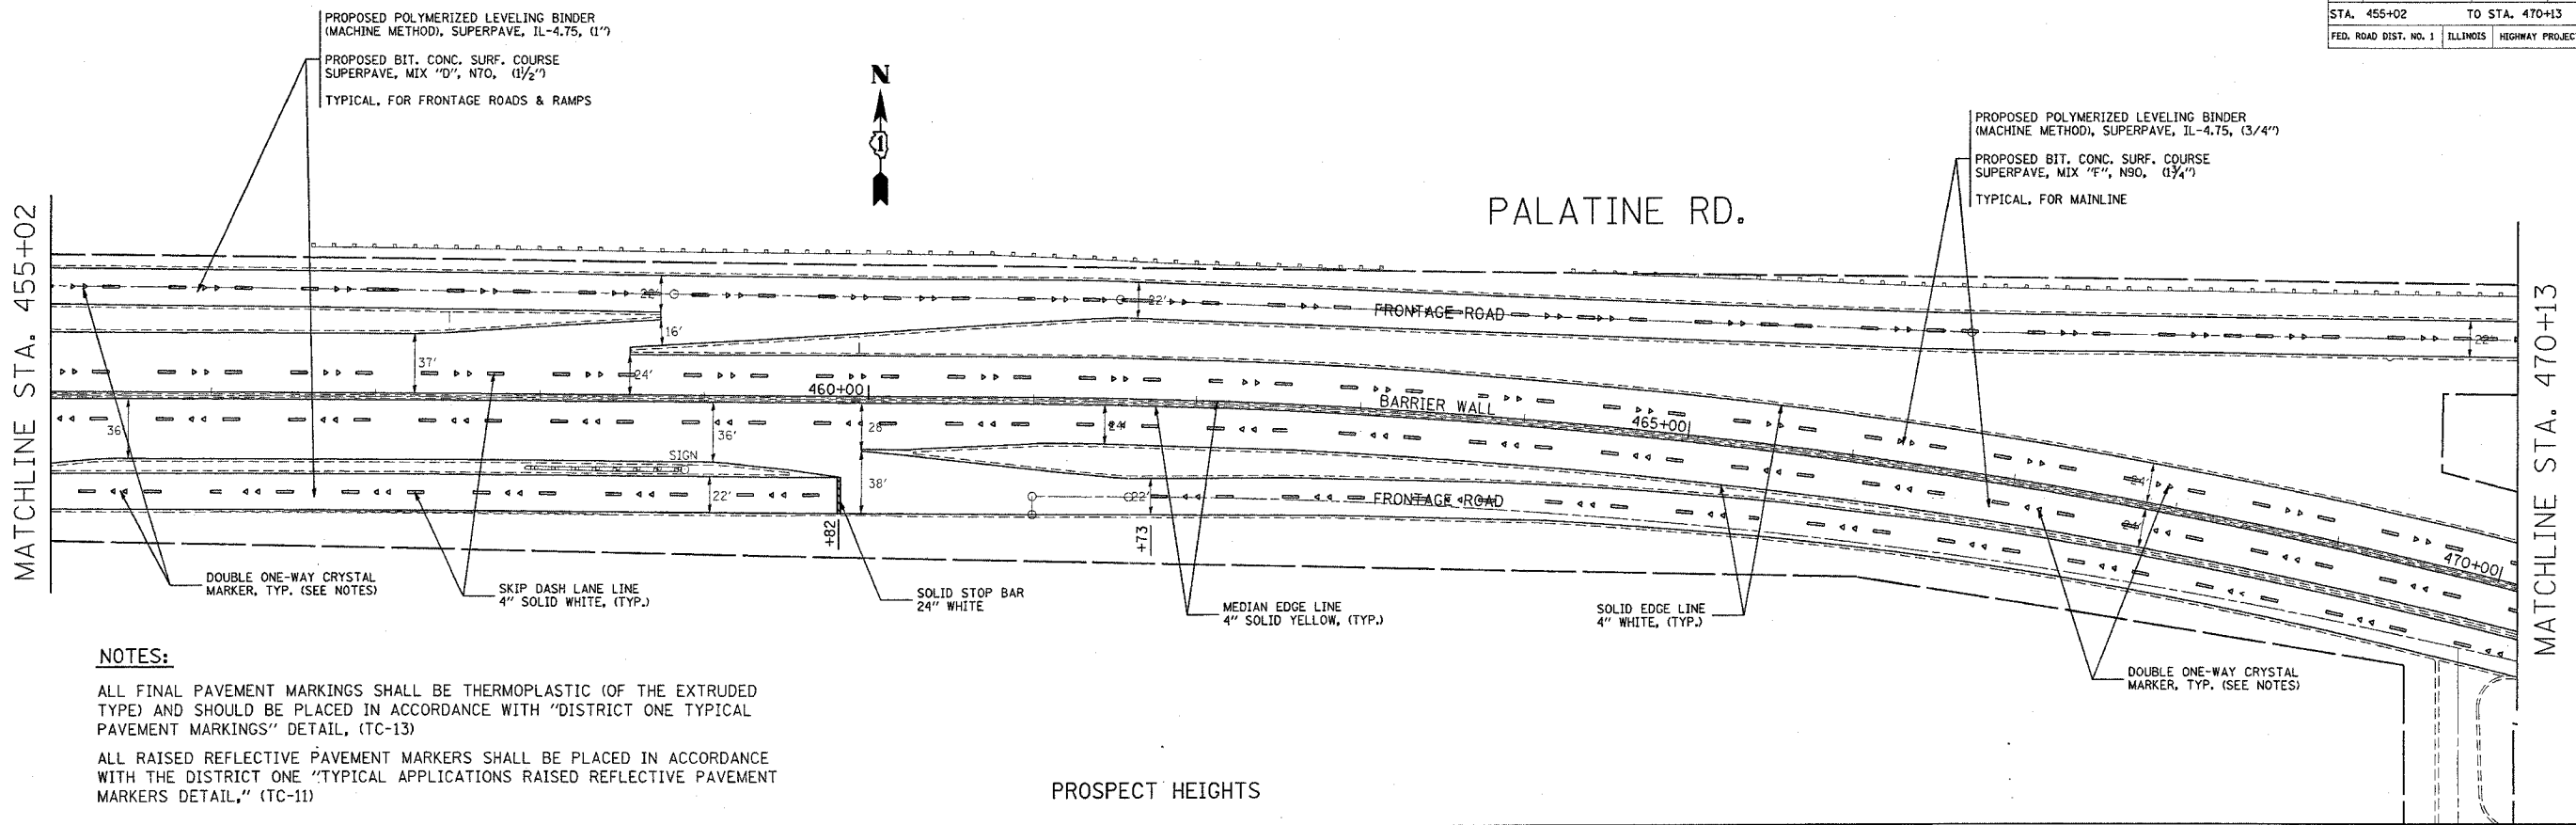

**NOTES:**

ALL FINAL PAVEMENT MARKINGS SHALL BE THERMOPLASTIC (OF THE EXTRUDED TYPE) AND SHOULD BE PLACED IN ACCORDANCE WITH "DISTRICT ONE TYPICAL PAVEMENT MARKINGS" DETAIL, (TC-13)

ALL RAISED REFLECTIVE PAVEMENT MARKERS SHALL BE PLACED IN ACCORDANCE WITH THE DISTRICT ONE "TYPICAL APPLICATIONS RAISED REFLECTIVE PAVEMENT MARKERS DETAIL," (TC-11)

12/22/2004  
 calpr-jec-rsf\dl01808\pl01805\oc.m32  
 REF

REVISIONS	
NAME	DATE

ILLINOIS DEPARTMENT OF TRANSPORTATION

**PALATINE ROAD  
 PROPOSED ROADWAY AND  
 PAVEMENT MARKING PLAN**

SCALE: VERT. 1"=50'  
 HORIZ. 1"=50'

DATE 12/22/2004

DRAWN BY  
 CHECKED BY