


F.A.P. RTE.	SECTION	COUNTY	TOTAL SHEETS	SHEET NO.
305	0913.1 RS-1	COOK	52	25
STA. 500+93		TO STA. 416+00		
FED. ROAD DIST. NO. 1		ILLINOIS HIGHWAY PROJECT		

62850

STATION EQUATION:
STA. 502+73 BK =
STA. 402+73 AH

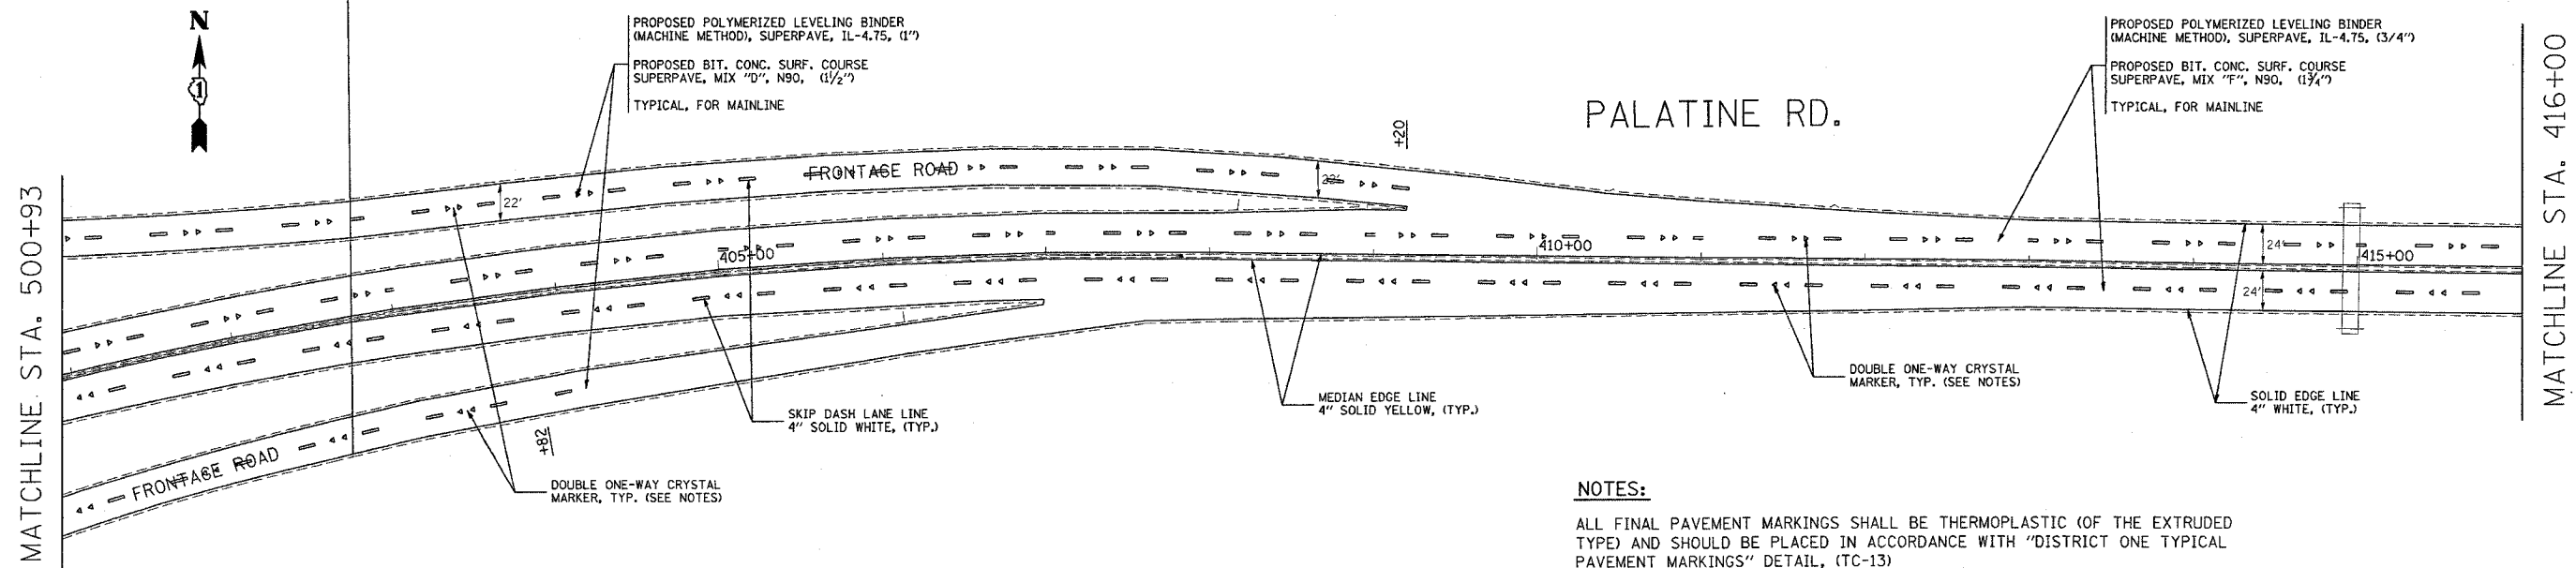


NOTES:

ALL FINAL PAVEMENT MARKINGS SHALL BE THERMOPLASTIC (OF THE EXTRUDED TYPE) AND SHOULD BE PLACED IN ACCORDANCE WITH "DISTRICT ONE TYPICAL PAVEMENT MARKINGS" DETAIL, (TC-13)

ALL RAISED REFLECTIVE PAVEMENT MARKERS SHALL BE PLACED IN ACCORDANCE WITH THE DISTRICT ONE "TYPICAL APPLICATIONS RAISED REFLECTIVE PAVEMENT MARKERS DETAIL," (TC-11)

IMPROVEMENT ENDS
STA. 417+54

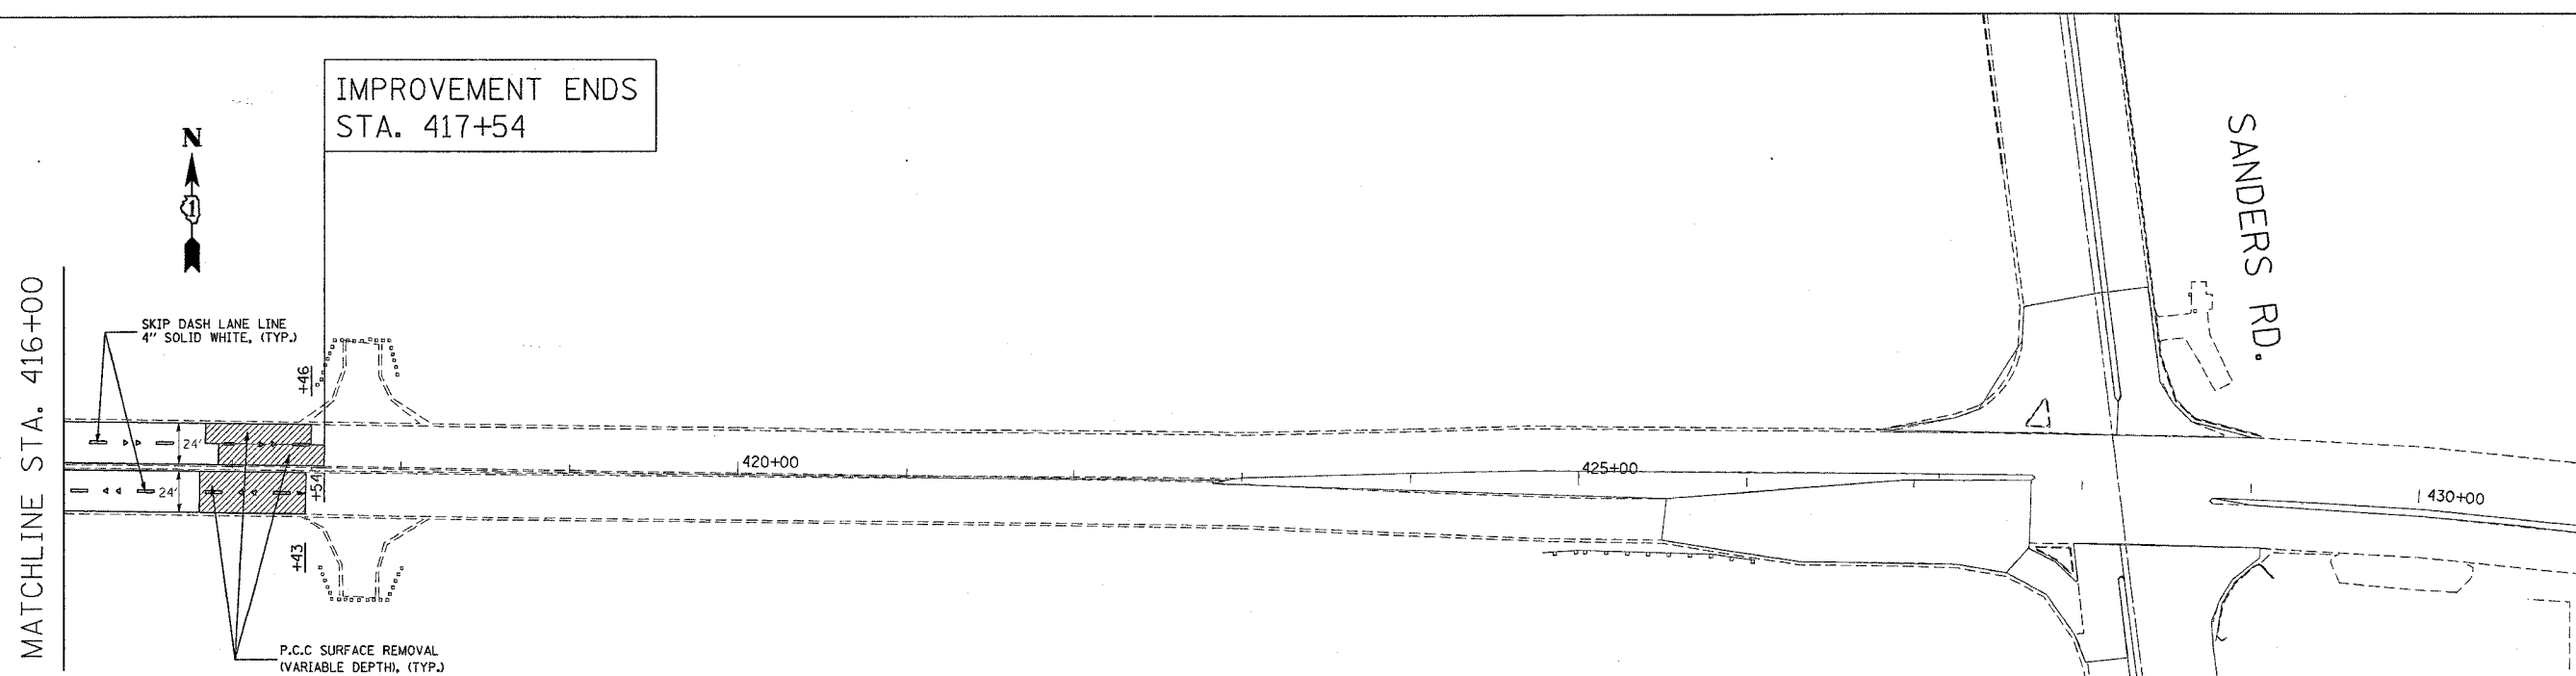

REVISIONS	
NAME	DATE

ILLINOIS DEPARTMENT OF TRANSPORTATION
PALATINE ROAD
PROPOSED ROADWAY AND
PAVEMENT MARKING PLAN

SCALE: VERT. 1"=50'
HORIZ. DATE 12/22/2004

DRAWN BY
CHECKED BY