

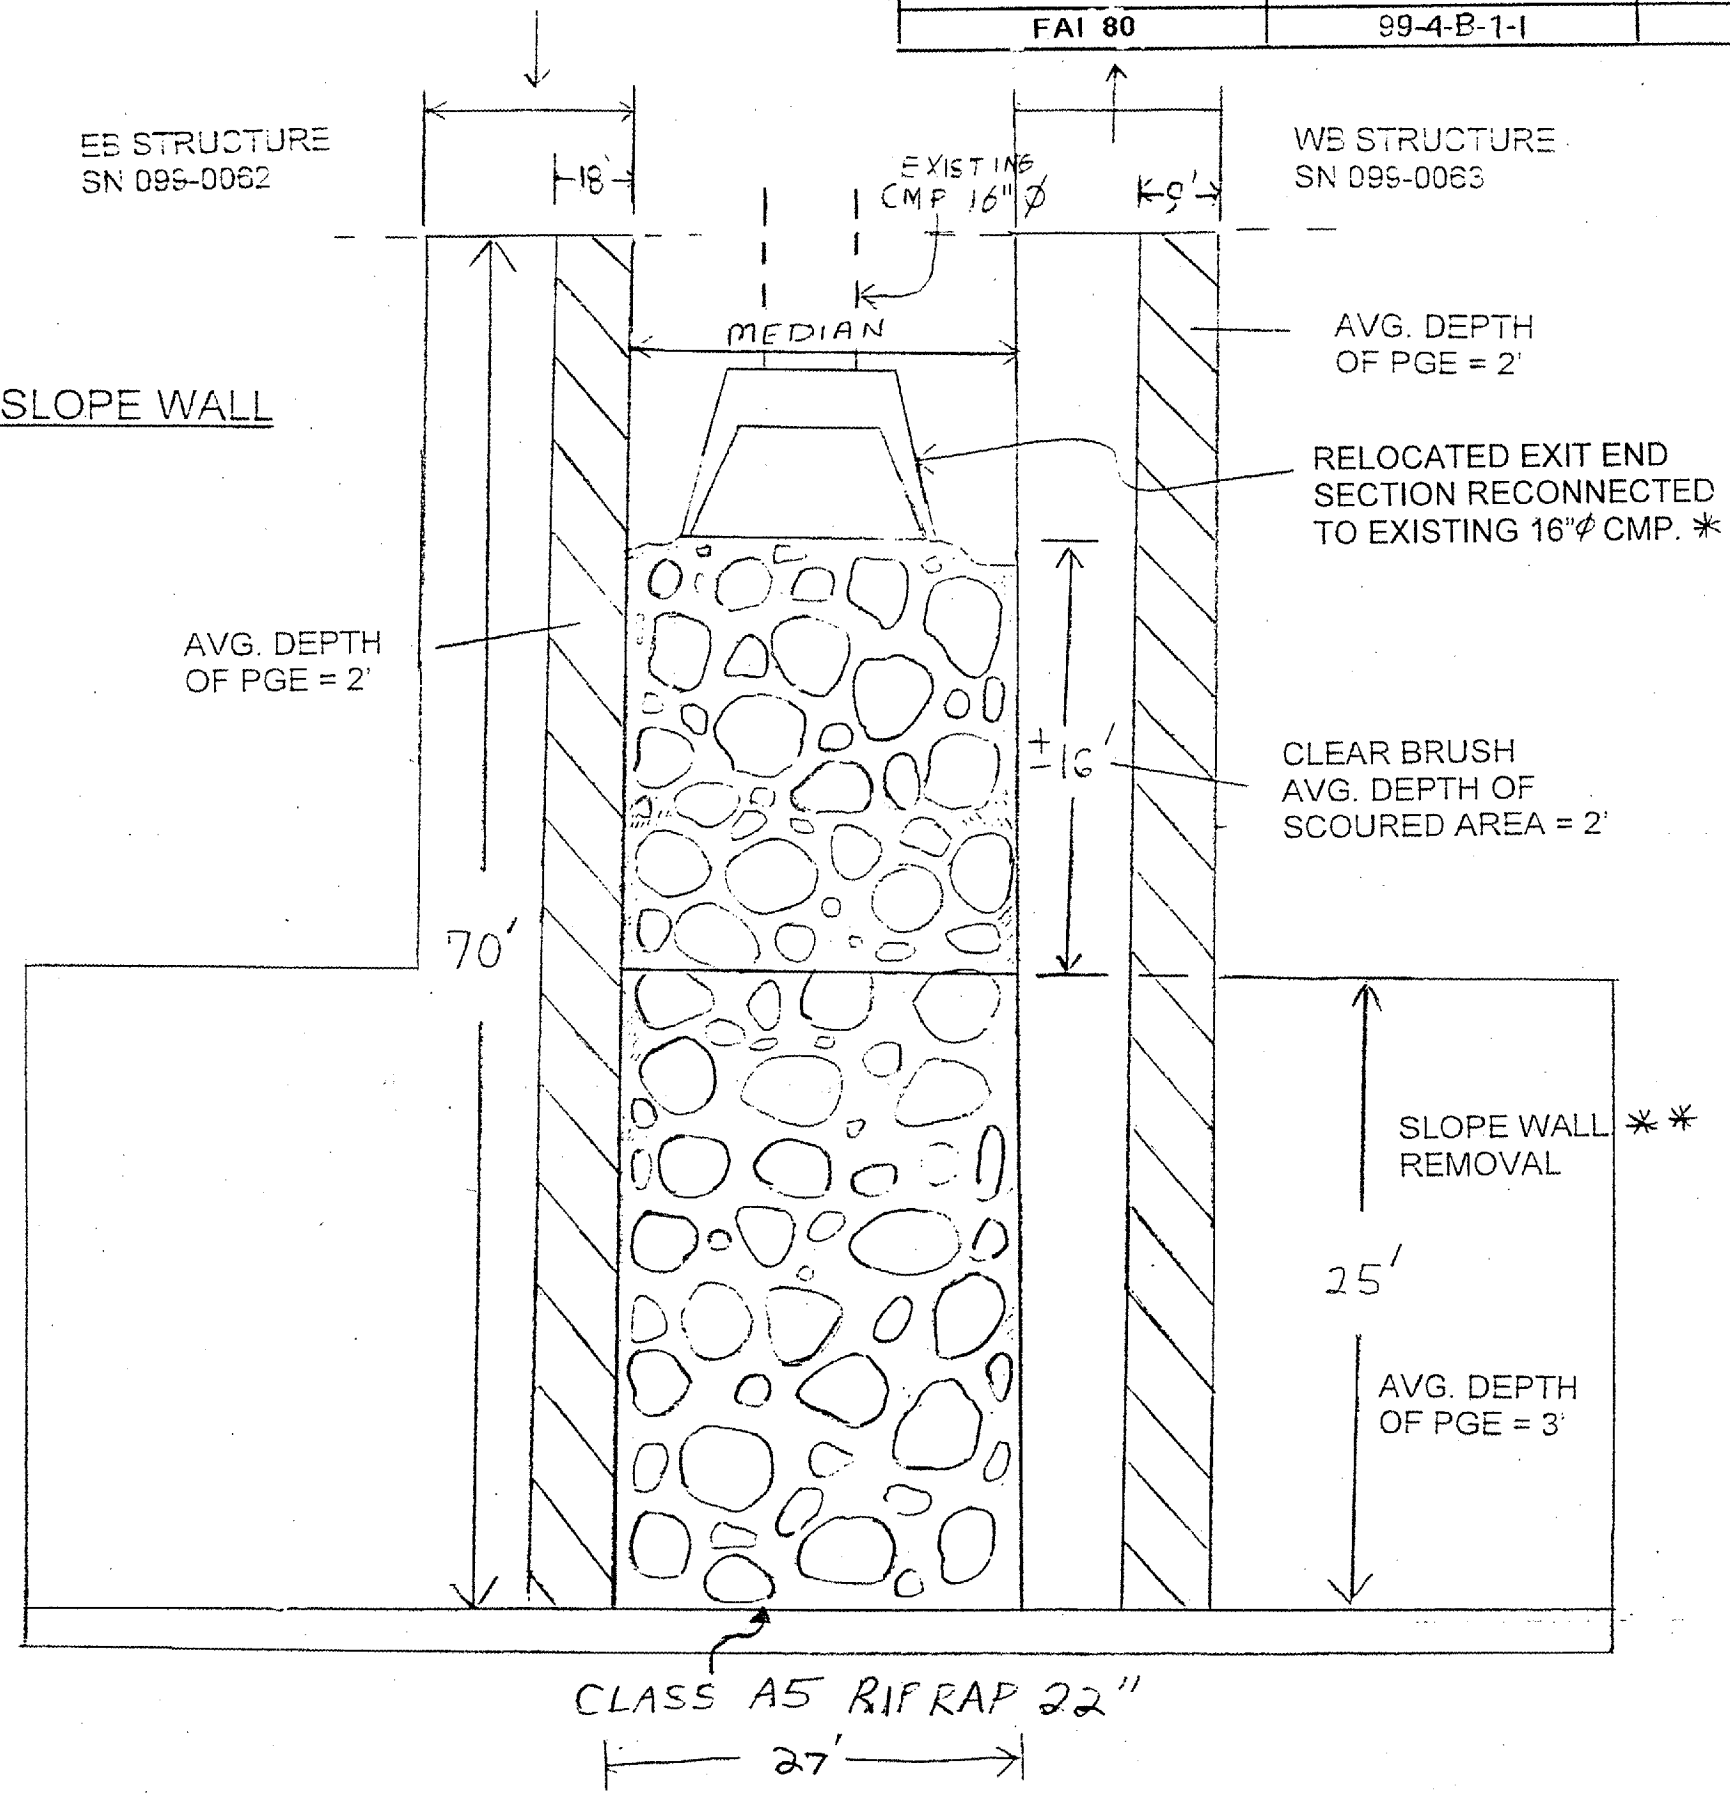
| ROUTE | SECTION | COUNTY | TOTAL SHEETS | SHEET NUMBER |
|--------|------------|--------|--------------|--------------|
| FAI 80 | 99-4-B-1-I | WILL | 9 | 5 |



CONTRACT NO. 62862

ES STRUCTURE
SN 099-0062

WB STRUCTURE
SN 099-0063

WEST SLOPE WALL



-  HATCHED AREA INDICATES SLOPE WALL REMOVAL & REPLACEMENT & POUROUS GRANULAR EMBANKMENT
-  SLOPE WALL REMOVAL & STONE RIP RAP, CLASS A5

* COST OF RELOCATION, RECONNECTION, BRUSH CLEARING & ANY REQUIRED EXCAVATION SHALL BE INCLUDED IN THE COST OF STONE RIP RAP

ILLINOIS DEPARTMENT OF TRANSPORTATION

WEST SLOPE WALL DETAILS