


ROUTE	SECTION	COUNTY	TOTAL SHEETS	SHEET NUMBER
FAP 353 & FAI 90/94	2004-1311	COOK	9	6

FOR SHIELDING DETAILS SEE SHEET 8

CONTRACT NO. 62866

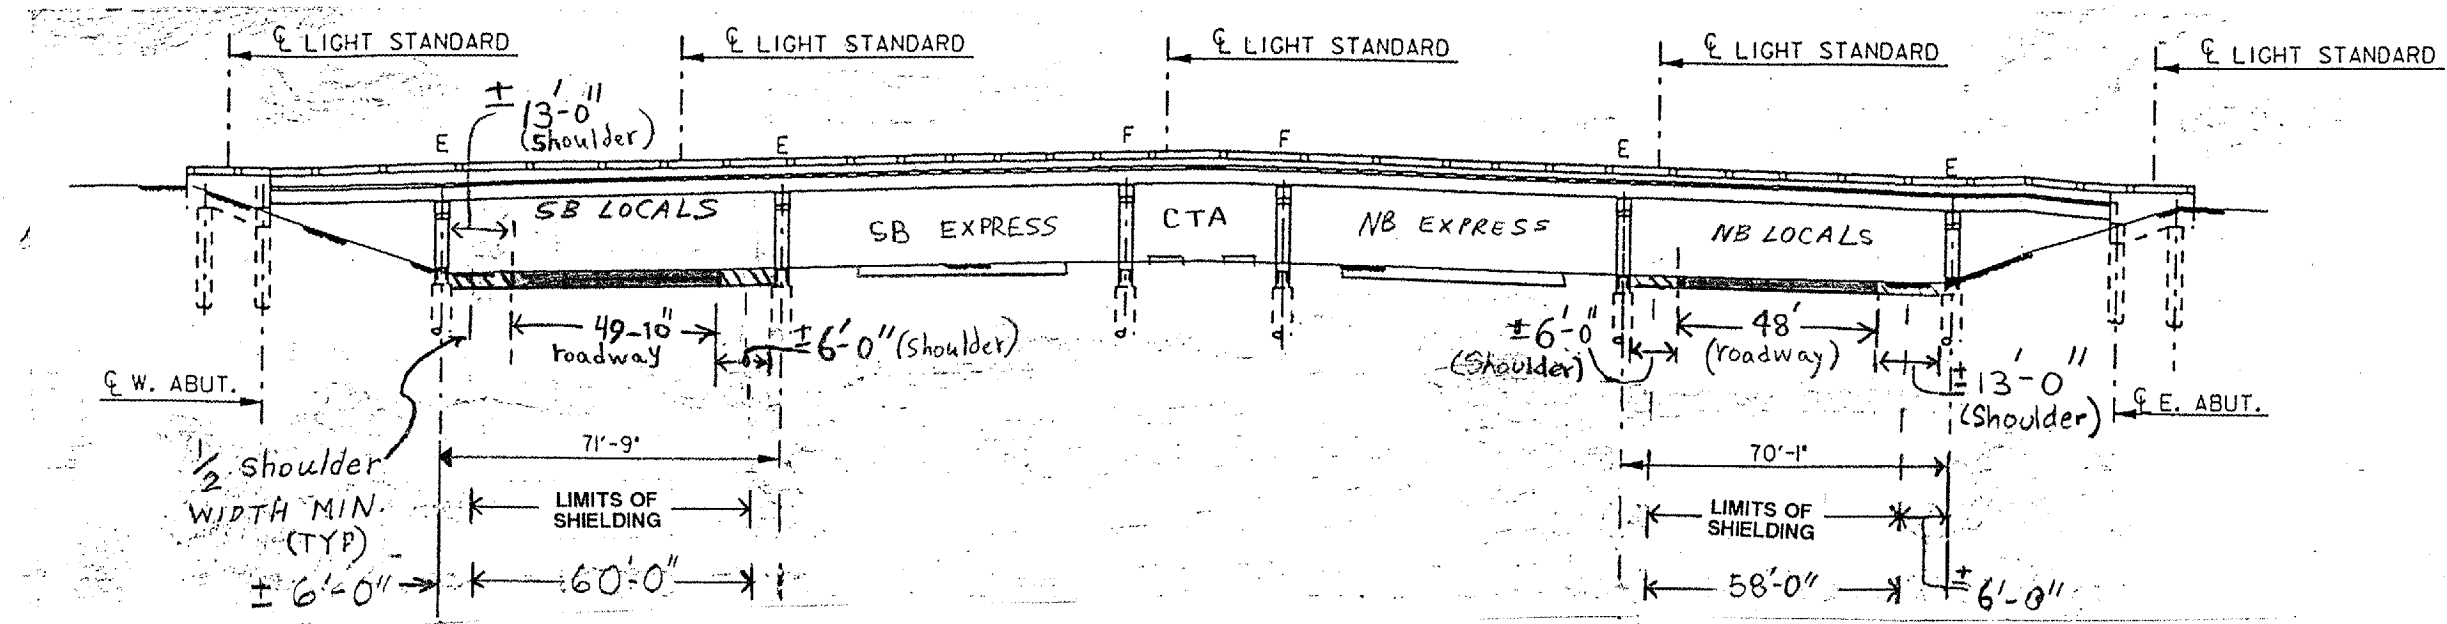

ELEVATION

(LOOKING NORTH)

ILLINOIS DEPARTMENT OF TRANSPORTATION  
 PLAN DETAILS  
 SN 016-1158  
 LOCATION 2