
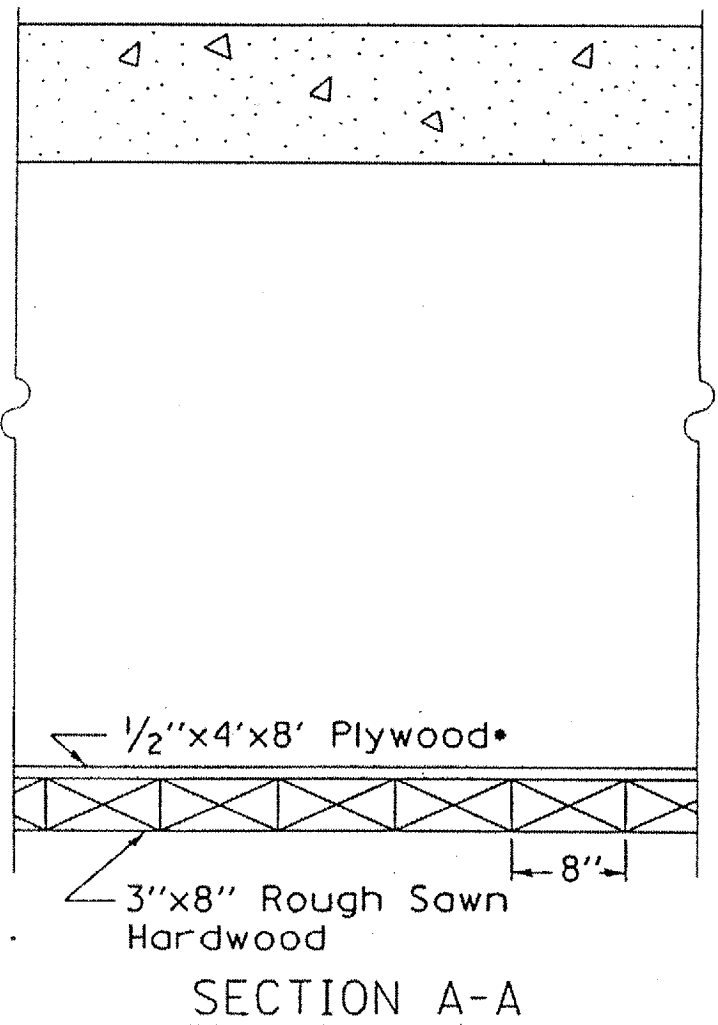


ROUTE	SECTION	COUNTY	TOTAL SHEETS	SHEET NUMBER
FAP 353 & FAI 90/94	2004-1311	COOK	9	8

CONTRACT NO. 62866

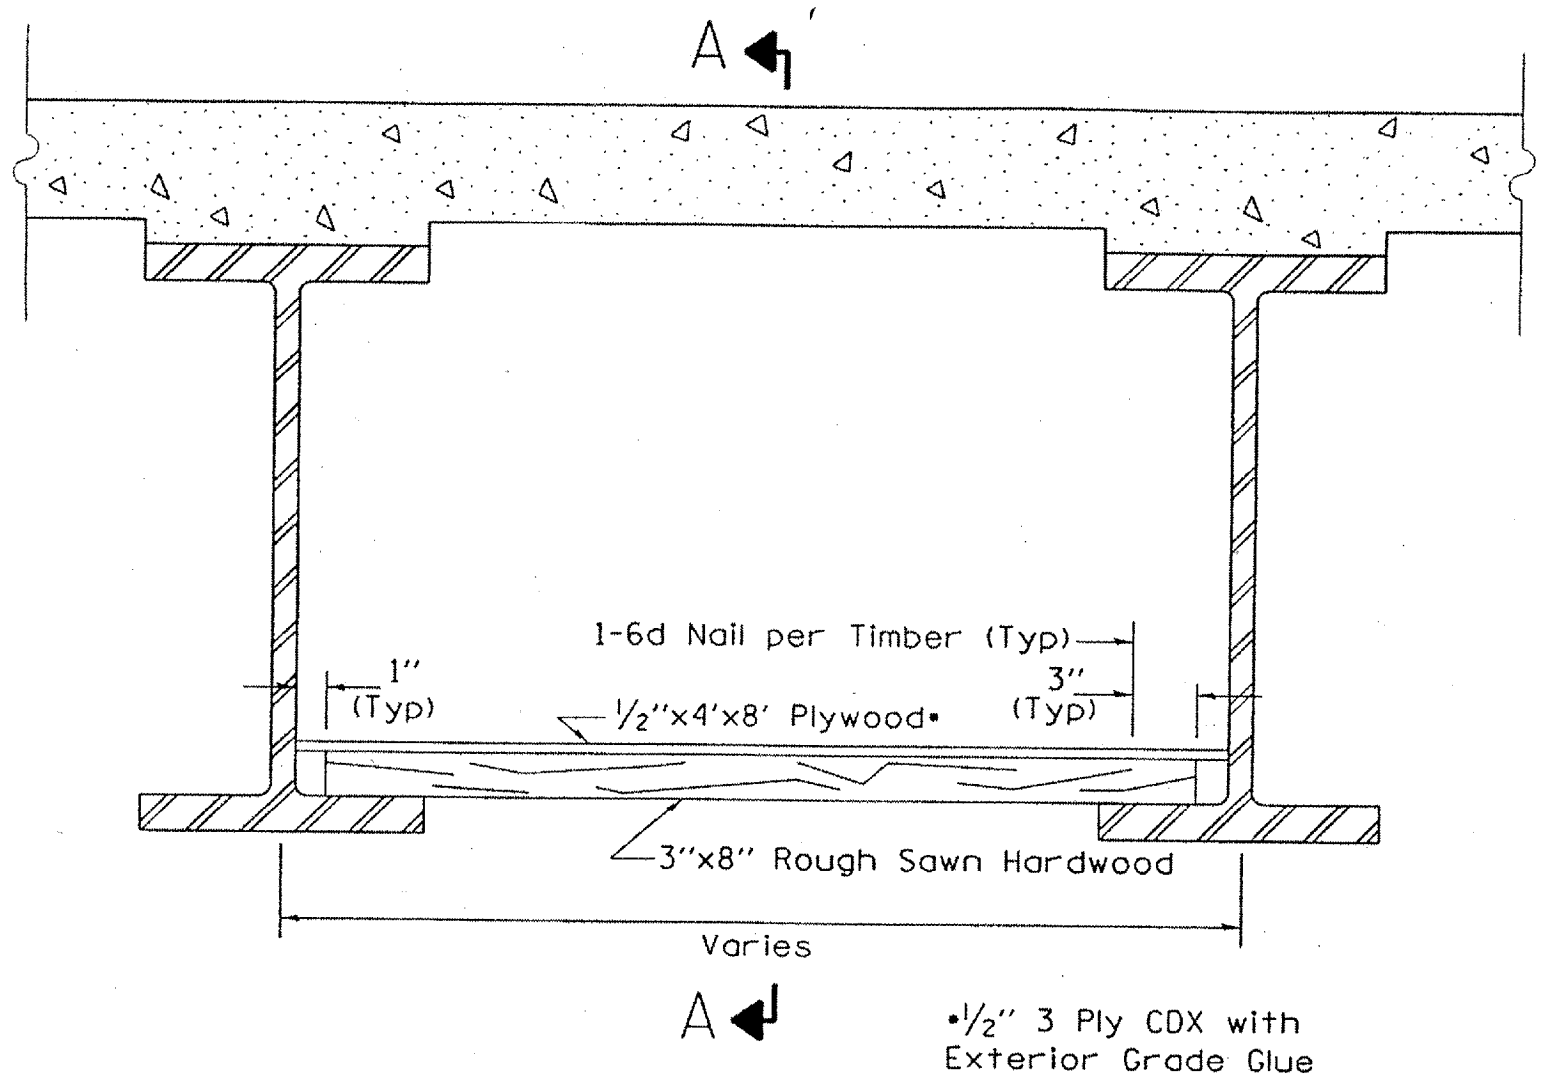

ILLINOIS DEPARTMENT OF TRANSPORTATION

TYPICAL SECTION