


ROUTE	SECTION	COUNTY	TOTAL SHEETS	SHEET NUMBER
FAI 55	1818.3 (1H, 2H) BR-1	COOK	39	10

CONTRACT NO. 62867

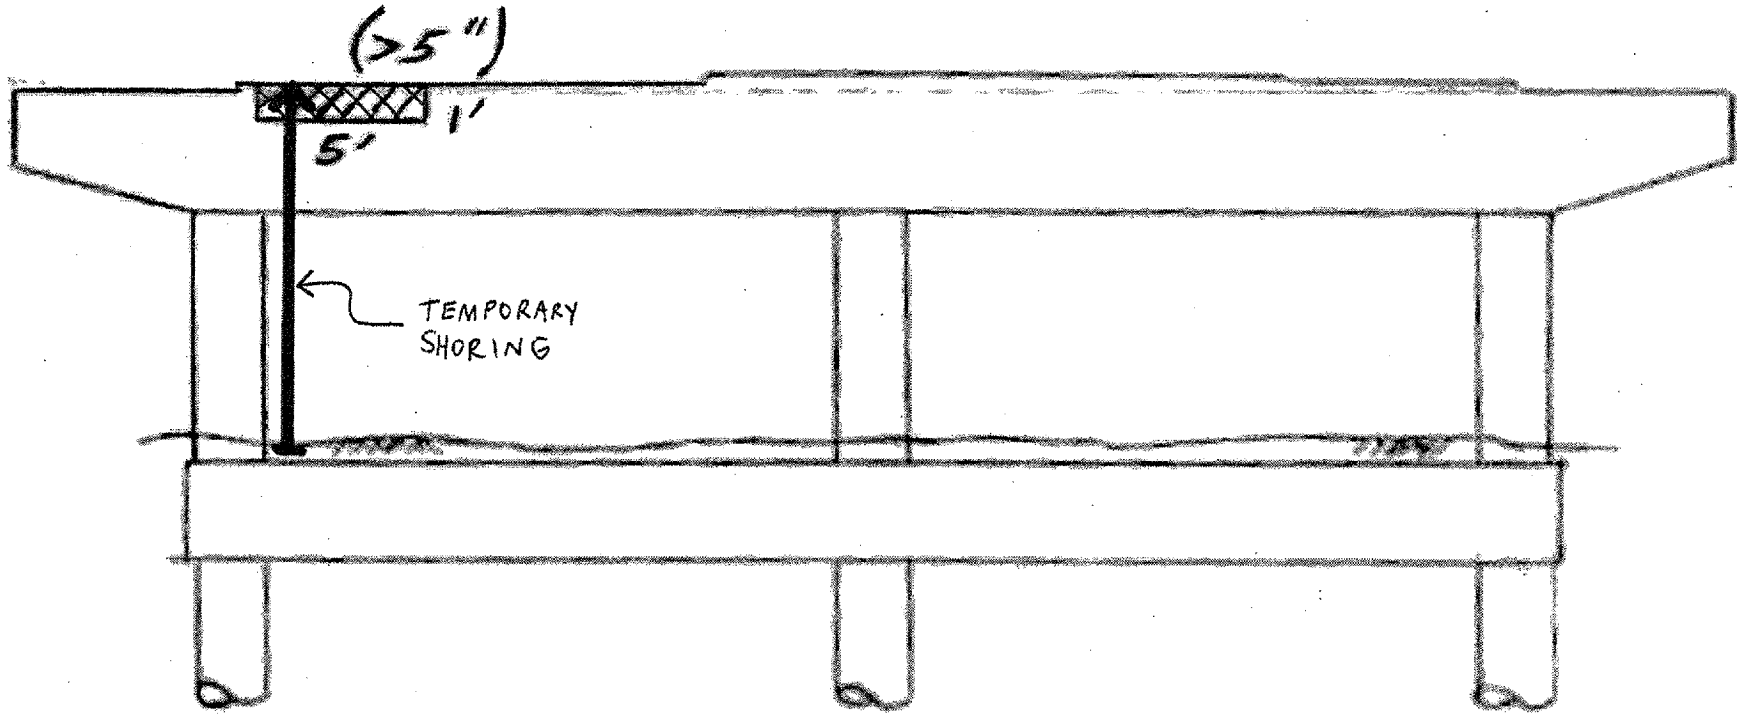

Pier # 8 E. Face - S. End - (E9)

QUANTITIES:
<b>TEMPORARY SHORING AND CRIBBING: LUMP SUM</b> Formed Concrete Repair (> 5") : 5 SF

Reaction Table for Temp. Shoring & Cribbing				
	RDL (kips)	RSDL (kips)	RLL (kips)	RI (kips)
	90.7	50.7	68.8	13.8

ILLINOIS DEPARTMENT OF TRANSPORTATION  
  
 LOCATION 1  
 SN 016 - 0036  
 PIER # 8 - E9