


ROUTE	SECTION	COUNTY	TOTAL SHEETS	SHEET NUMBER
FAI 55	1818.3 (1H, 2H) BR-1	COOK	39	11

CONTRACT NO. 62867

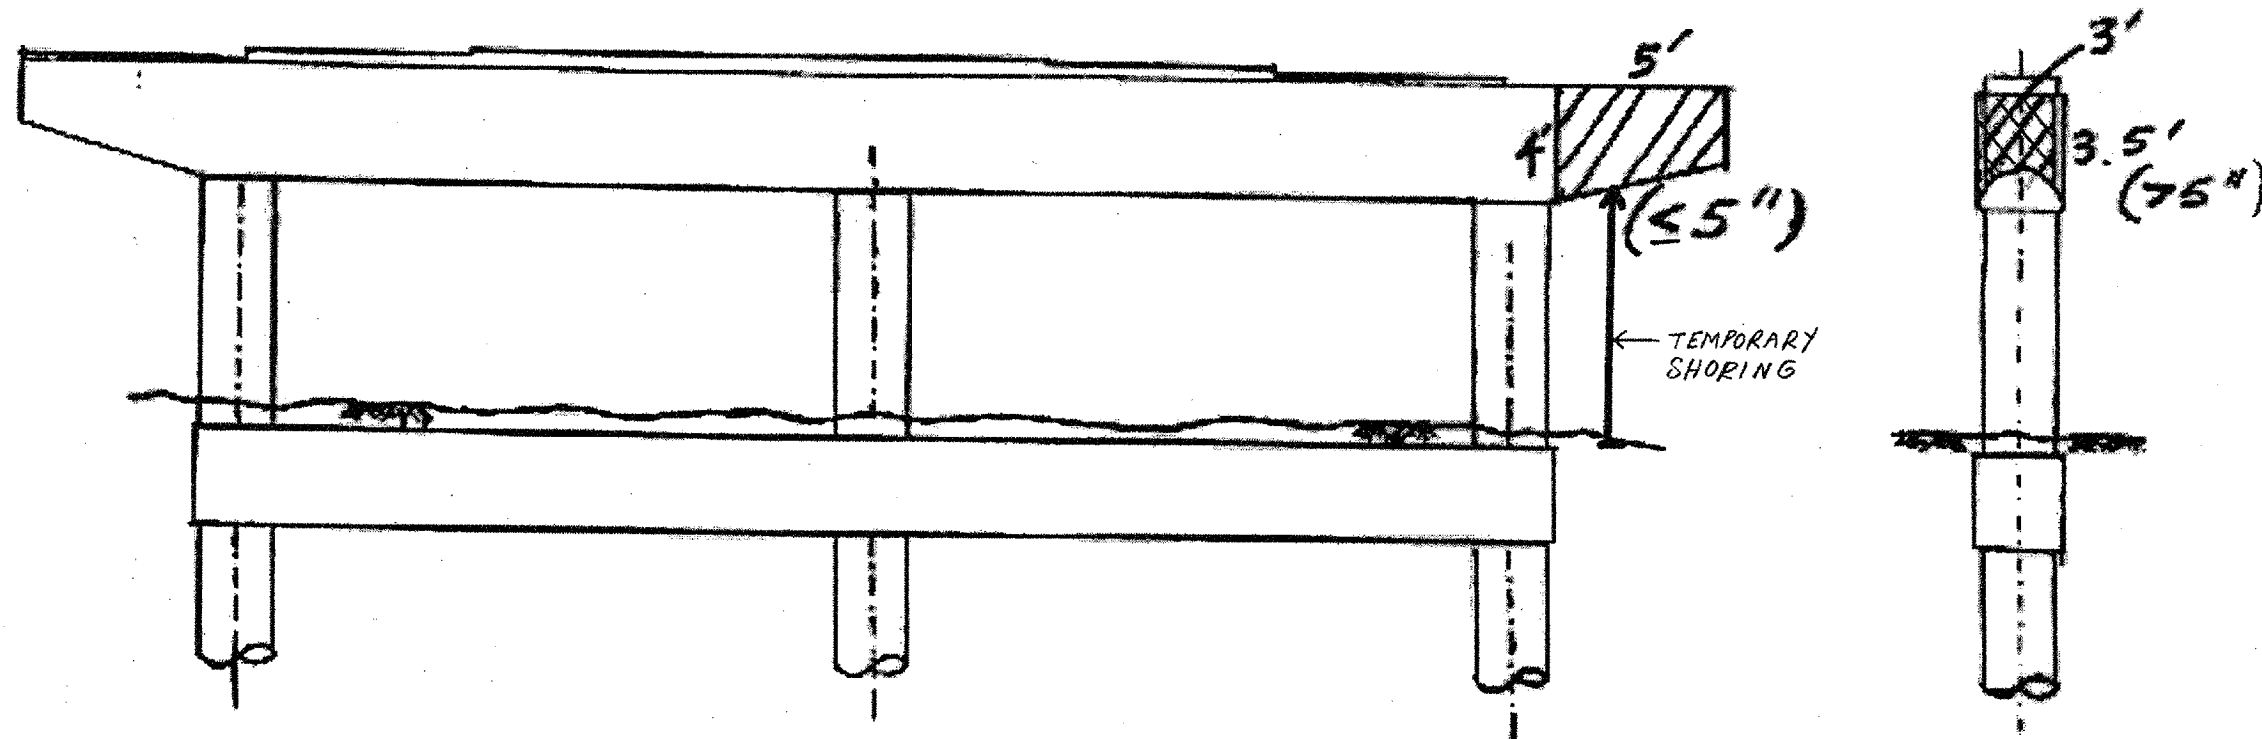

Pier # 9 W. Face - S. Column **E10**

QUANTITIES:	
TEMPORARY SHORING AND CRIBBING: LUMP SUM	
Formed Concrete Repair	
(≤ 5")	: 20 SF
(> 5")	: 10.5 SF

Reaction Table for Temp. Shoring & Cribbing				
	RDL (kips)	RSDL (kips)	RLL (kips)	RI (kips)
	25.4	15.1	45.1	9

ILLINOIS DEPARTMENT OF TRANSPORTATION

LOCATION 1
 SN 016 - 0036
 PIER # 9 - E10