


ROUTE	SECTION	COUNTY	TOTAL SHEETS	SHEET NUMBER
FAI 55	1818.3 (1H, 2H) BR-1	COOK	39	19

CONTRACT NO. 62867

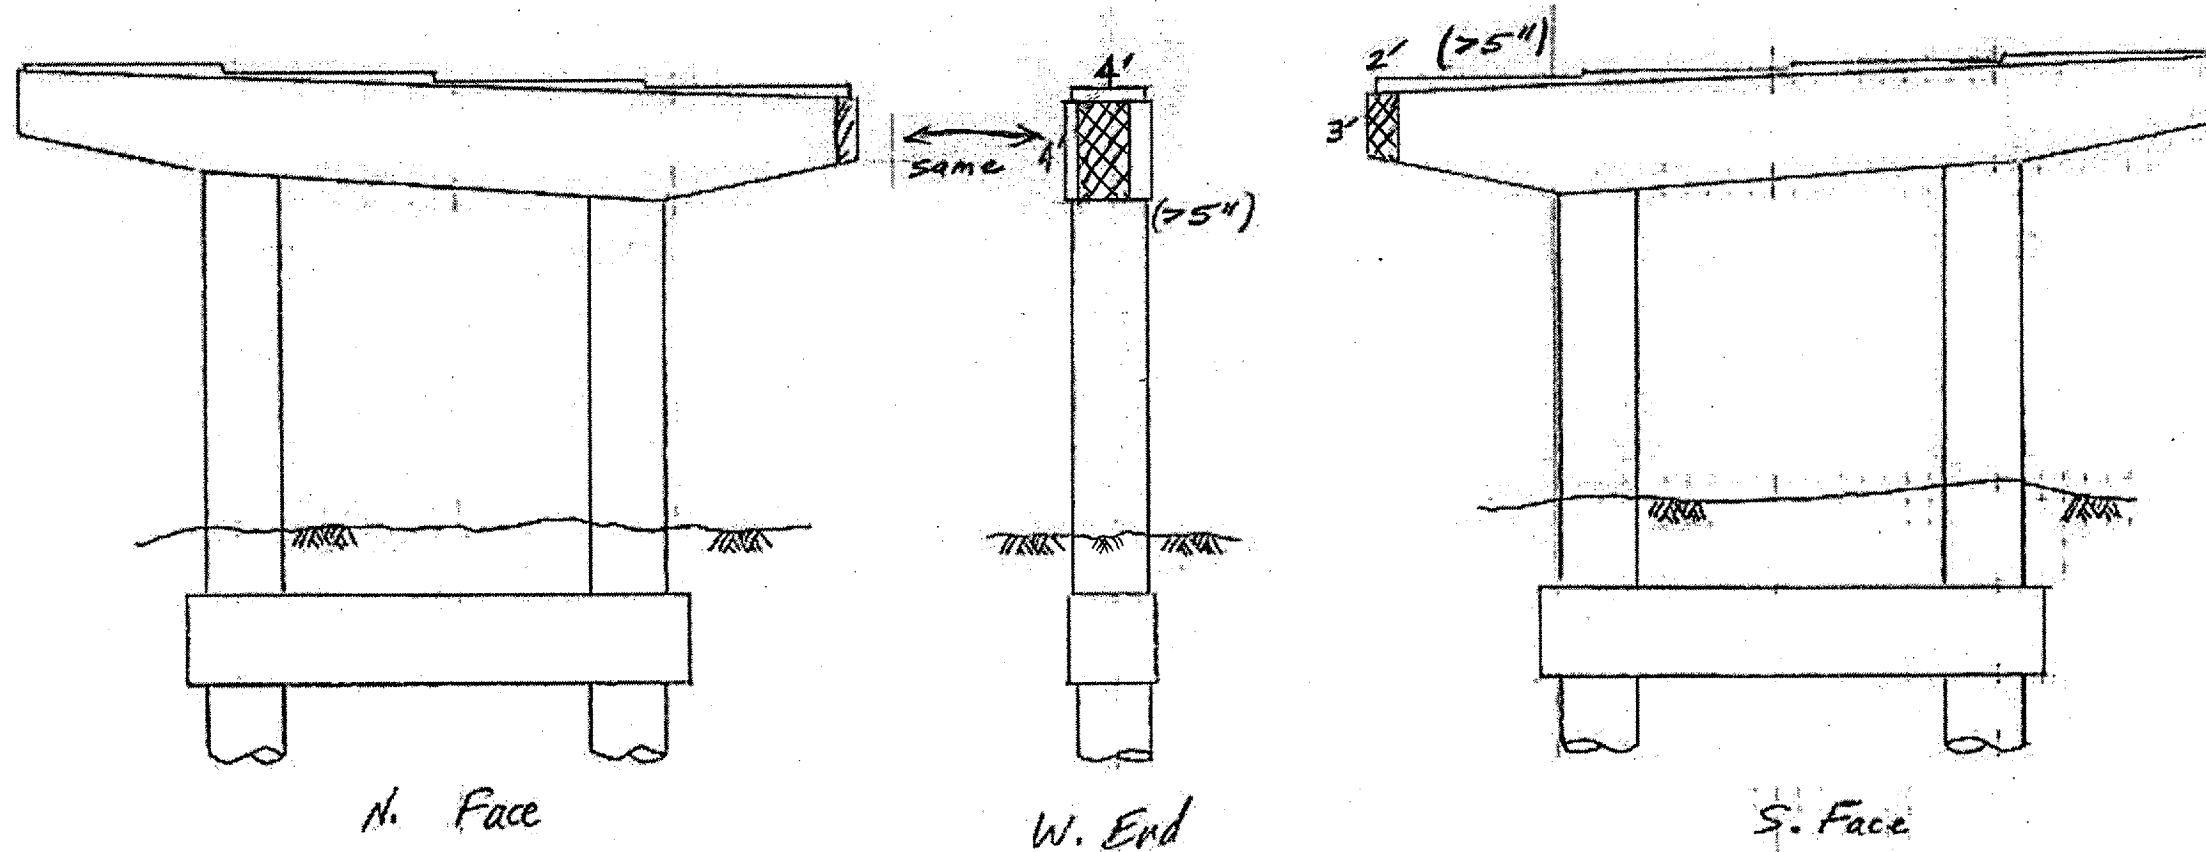

PIER # 11 / N. FACE / S. FACE / W. END - NW18

QUANTITIES:
<p>Formed Concrete Repair (> 5") : 22 SF</p>

ILLINOIS DEPARTMENT OF TRANSPORTATION

LOCATION 3
SN 016 - 1048
PIER # 11 - NW18