


ROUTE	SECTION	COUNTY	TOTAL SHEETS	SHEET NUMBER
FAI 55	1818.3 (1H, 2H) BR-1	COOK	39	21

CONTRACT NO. 62867

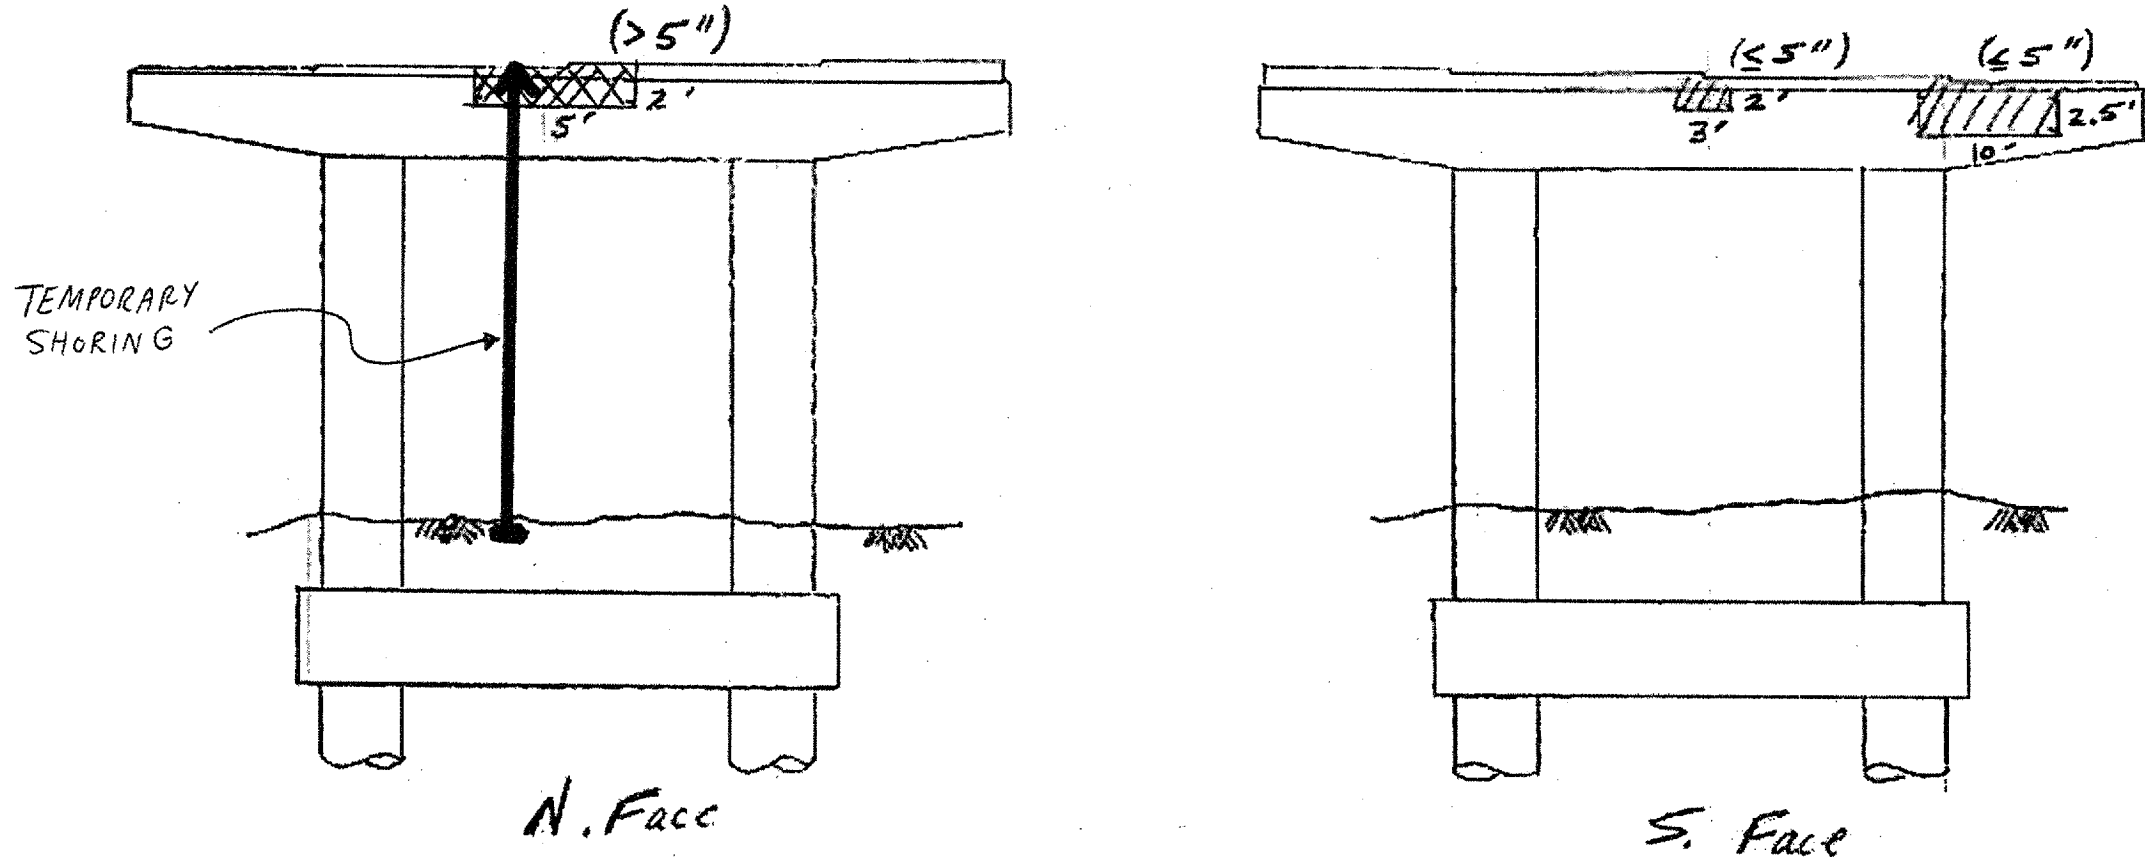

PIER # 22 S. FACE/ N. FACE - (NW7)

<b>QUANTITIES:</b>
TEMPORARY SHORING AND CRIBBING: LUMP SUM Formed Concrete Repair
( ≤ 5" ) : 31 SF
( > 5" ) : 10 SF

Reaction Table for Temp. Shoring & Cribbing				
	RDL (kips)	RSDL (kips)	RLL (kips)	RI (kips)
	30.4	16.5	45.1	11.3

ILLINOIS DEPARTMENT OF TRANSPORTATION  
 LOCATION 3  
 SN 016 - 1048  
 PIER # 22 - NW7