


ROUTE	SECTION	COUNTY	TOTAL SHEETS	SHEET NUMBER
FAI 55	1818.3 (1H, 2H) BR-1	COOK	39	26

CONTRACT NO. 62867

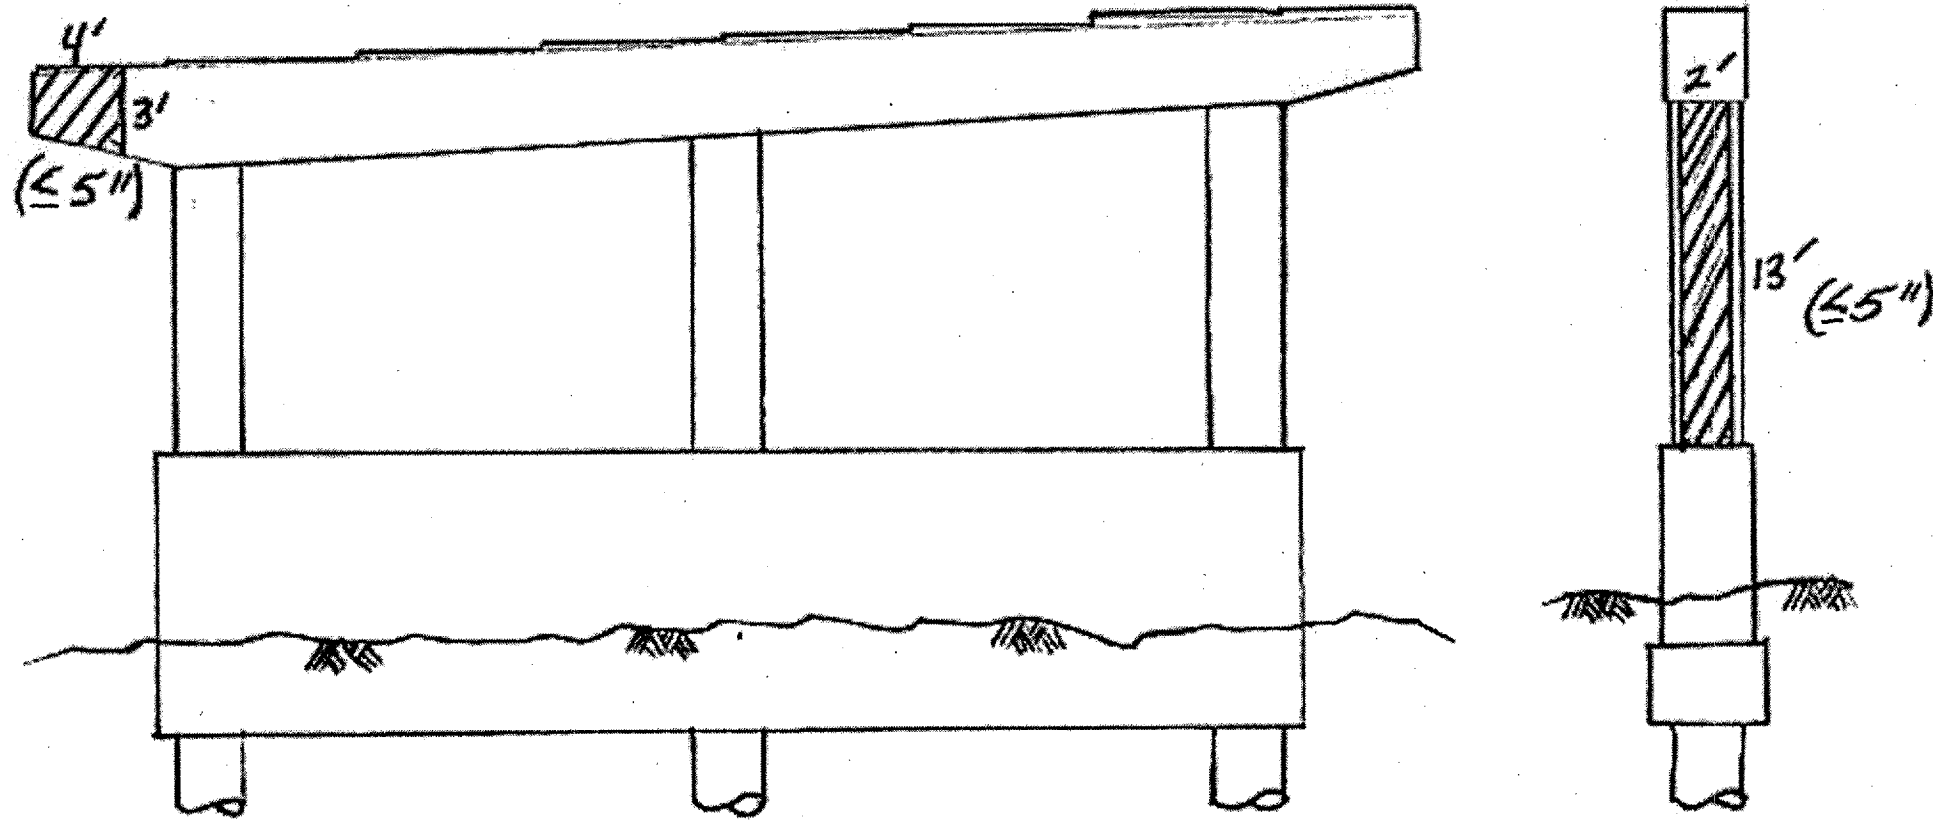

PIER # 6 W. FACE/ N. END - (W18)

QUANTITIES:
Formed Concrete Repair ($\leq 5''$) : 38 SF

ILLINOIS DEPARTMENT OF TRANSPORTATION

LOCATION 4
SN 016 - 1052
PIER # 6 - W18