


ROUTE	SECTION	COUNTY	TOTAL SHEETS	SHEET NUMBER
FAI 55	1818.3 (1H, 2H) BR-1	COOK	39	30

CONTRACT NO. 62867

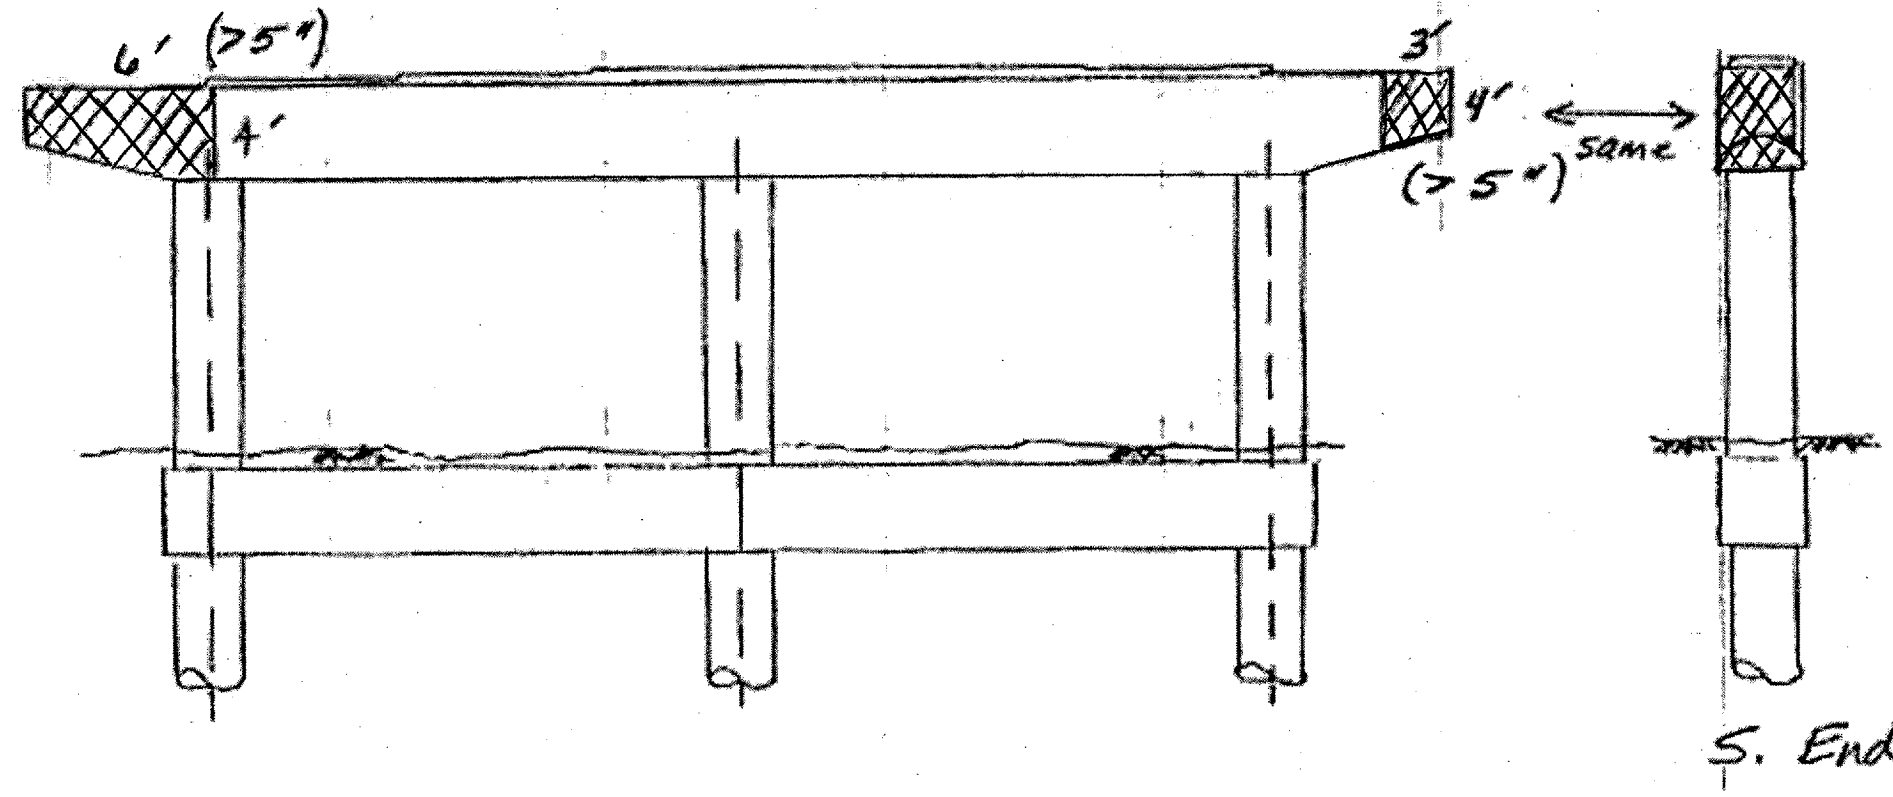

PIER # 5 - W.FACE / S. END - W6

QUANTITIES:
Formed Concrete Repair (> 5") : 36 SF

ILLINOIS DEPARTMENT OF TRANSPORTATION

LOCATION 5
 SN 016 -1055
 PIER # 5 - W6